


Attachment J
Drawing #3 – West Property Section Elevation


**EDWARD
HAGOBIAN**
A
M.E.C.
INCORPORATED
ARCHITECTS

228 S. KENWOOD ST.
STE. 210 GLENDALE
CA. 91205
TEL: (618) 502-0590
FAX: (618) 502-0853

Project:
SINGLE FAMILY HOUSE
1147 LA LOMA ROAD
PASADENA, CA 91105

Sheet title:
WEST ELEVATION

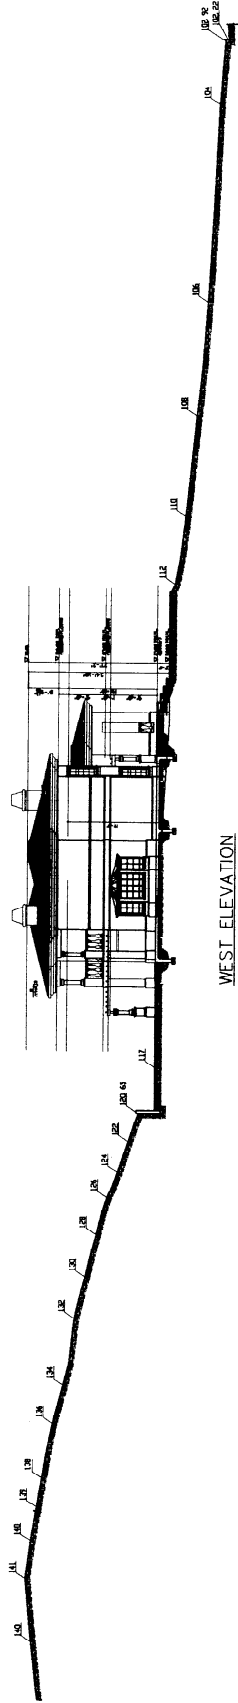

 

Job No.:	04-484
Scale:	NO SCALE
Drawn By:	
Date:	OCTOBER-2004
Sheet No.:	A-1