

**ATTACHMENT C**  
Alternative Site Plan Prepared by Design Commissioner, Don Barker  
at the Request of Council Member Sid Tyler



10. THESE DRAWINGS AND SPECIFICATIONS ARE THE PROPERTY OF AIAJIAN MARCOOSI ARCHITECTS INC. AND ARE TO BE USED ONLY FOR THE PROJECT AND SITE SPECIFICALLY IDENTIFIED HEREIN. ANY REUSE, REPRODUCTION, OR DISTRIBUTION OF THESE DRAWINGS OR SPECIFICATIONS FOR ANY OTHER PROJECT WITHOUT THE WRITTEN CONSENT OF AIAJIAN MARCOOSI ARCHITECTS INC. IS STRICTLY PROHIBITED. THE USER OF THESE DRAWINGS AND SPECIFICATIONS AGREES TO HOLD AIAJIAN MARCOOSI ARCHITECTS INC. HARMLESS FROM AND AGAINST ALL CLAIMS, DAMAGES, LOSSES, AND EXPENSES, INCLUDING REASONABLE ATTORNEY'S FEES, ARISING OUT OF OR RESULTING FROM SUCH REUSE, REPRODUCTION, OR DISTRIBUTION.



**AIAJIAN MARCOOSI ARCHITECTS INC.**  
 6000 Wilshire Blvd Suite 100  
 Culver City, CA 90230  
 Phone: (818) 764-5130  
 Fax: (818) 764-5131  
 Email: aiajan@marcoosiarch.com

**Chateau De Lis LLC**

Client Name:  
**Chateau De Lis**


Project No. 17-01  
 635-841 Lake Ave.  
 Pasadena, CA

**BUILDING ELEVATIONS**


Scale: 1/8"=1'-0"

- APPROVED
- APPROVED
- ELISION
- ELISION
- ELISION
- DRAWN BY
- REVIEW DATE
- JOB NO.
- SHEET NO.

**A-3.2**

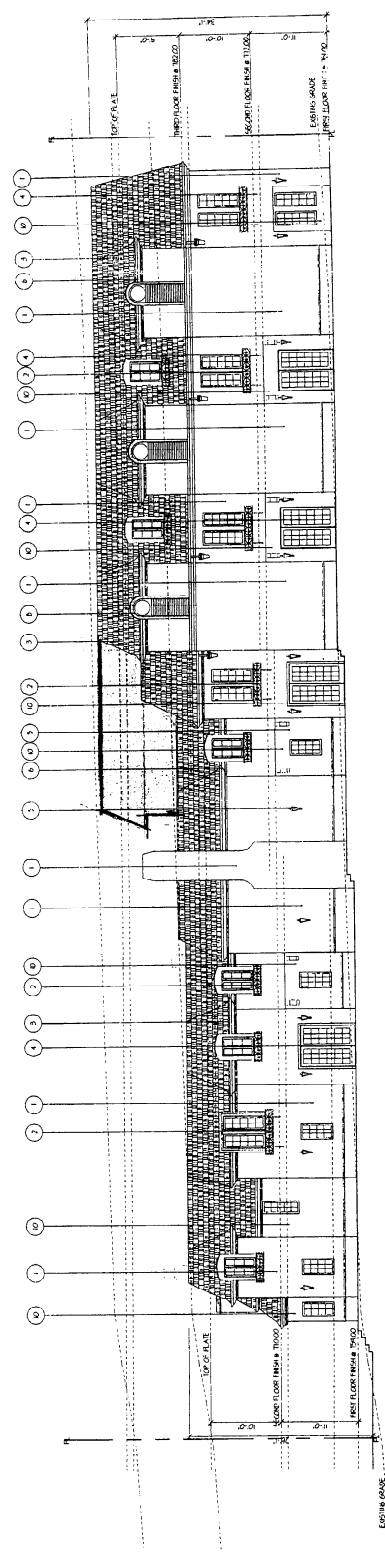

**NORTH SOUTH ELEVATION**  
 SCALE 1/8"=1'-0"

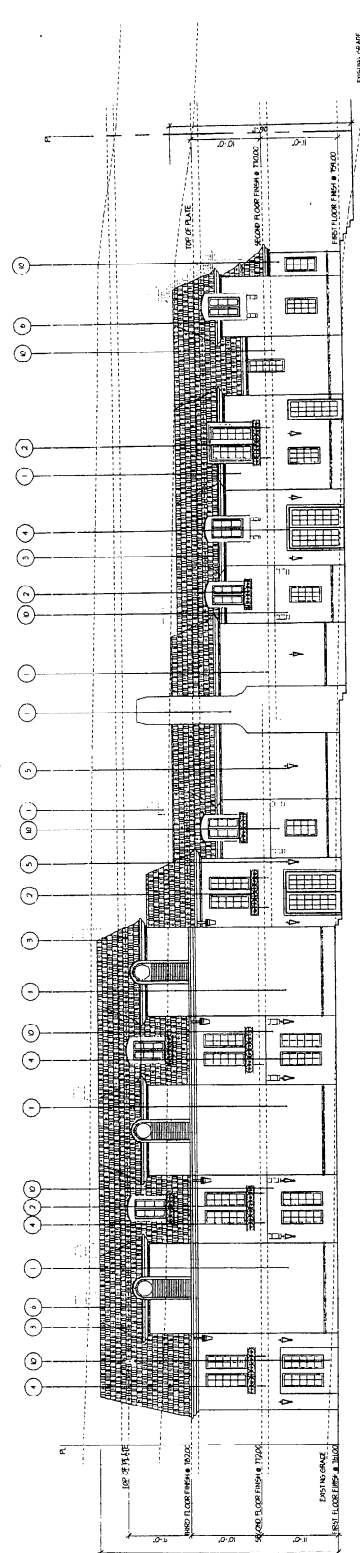

**SOUTH NORTH ELEVATION**  
 SCALE 1/8"=1'-0"

**EXTERIOR FINISH MATERIALS:**

1. EXTERIOR WALLS: STAINLESS STEEL PANELS WITH BRASS HANDLES AND KNOBS.
**ATTACHMENT C**  
 Alternative Site Plan B

PROJECT: CHATEAU DE LIS, PASADENA, CA

DATE: 08/15/17