


**Attachment K
Drawing #4 – West Elevation**

**EDWARD
HAGOBIAN**
&
ASSOC.
INCORPORATED
ARCHITECTS


220 S. KENWOOD ST.
STE. 210 GLENDALE
CA. 91205
TEL: (818) 502-0590
FAX: (818) 502-0853

Project:
SINGLE FAMILY HOUSE
1147 LA LOMA ROAD
PASADENA, CA. 91105

Sheet 116:
WEST ELEVATION

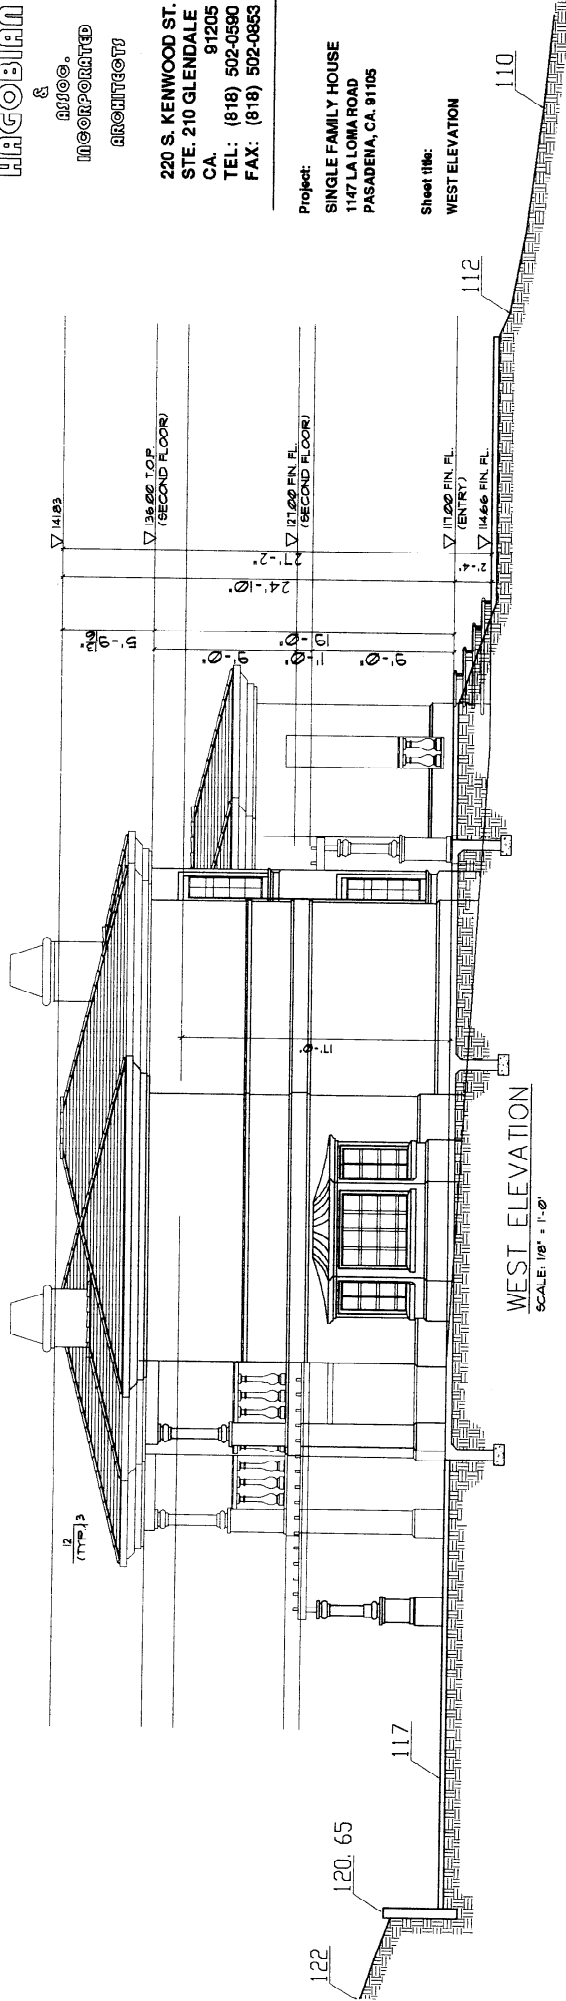

WEST ELEVATION
SCALE: 1/8" = 1'-0"

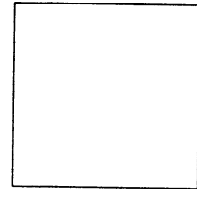

Job No.:	04-484
Scale:	1/8" = 1'-0"
Drawn By:	
Date:	OCTOBER-2004
Sheet No.:	A-1