

PEARLS UNIVAR  
ARCHITECTS LTD

825 South Park Ave.  
Los Angeles, CA 90028-3809  
Tel: 323.663.7124  
Fax: 323.663.0331  
web@pearlsunivarchitects.com



CONSULTANT


# EXHIBIT C TO RESOLUTION WESTRIDGE SCHOOL FOR GIRLS MDPA PHASE III

PROJECT  
WESTRIDGE SCHOOL  
FOR GIRLS  
MASTER PLAN  
327 MADRELINE DRIVE  
PASADENA, CA 91107

ISSUE  
1 2 

REV/SION  
A  
B  
C  
KL  
KM  
KN  
YZ  
ZA  
ZB  
PROPOSED  
SITE PLAN  
PHASE III  
SCALE 1"=300'  
A1.03

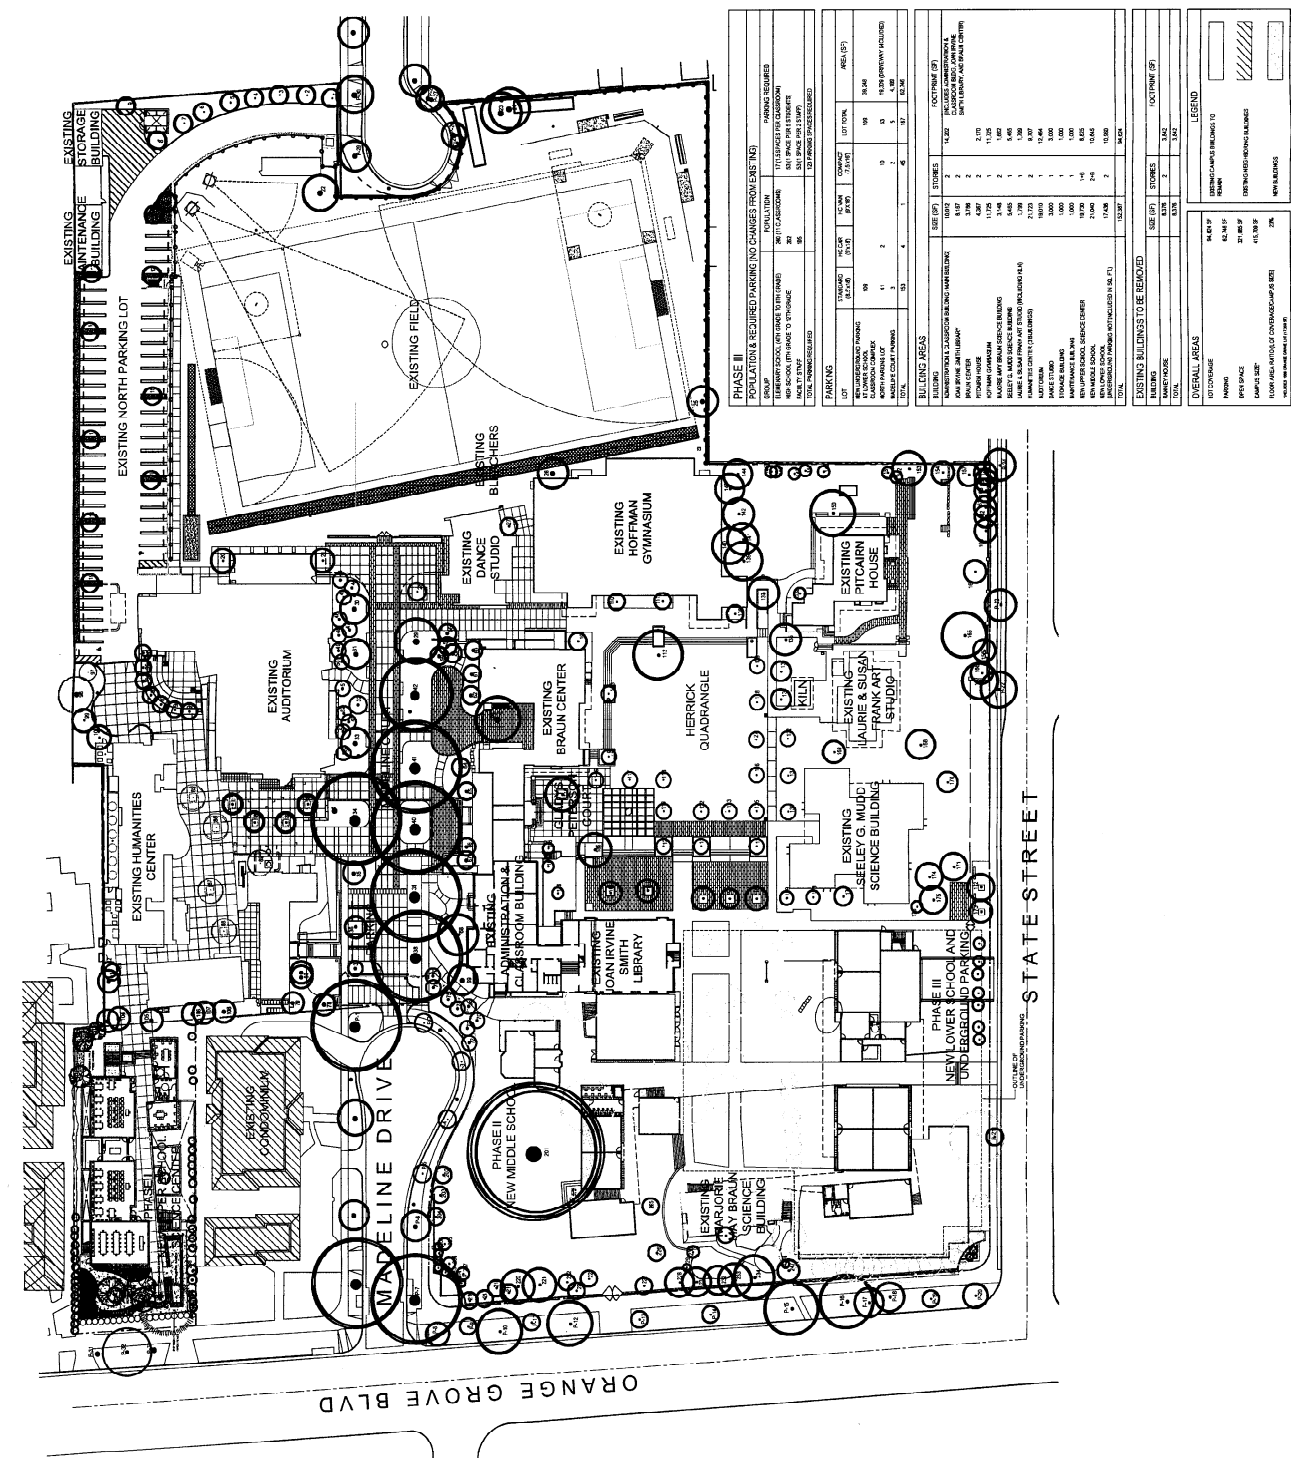

POPULATION REQUIRED PARKING (NO CHANGES FROM SITES 11)

TYPE OF BUILDING	NO. OF STUDENTS	NO. OF VEHICLES	NO. OF SPACES
EXISTING SCHOOL ON GRACE TO THE FORD	1,500	1,500	1,500
NEW SCHOOL (PHASE III) TO THE FORD	200	200	200
TOTAL	1,700	1,700	1,700

PHASE II BUILDINGS TO BE REMOVED

BUILDING	NO. OF STUDENTS	NO. OF VEHICLES	NO. OF SPACES
EXISTING SCHOOL ON GRACE TO THE FORD	1,500	1,500	1,500
NEW SCHOOL (PHASE III) TO THE FORD	200	200	200
TOTAL	1,700	1,700	1,700

EXISTING BUILDINGS TO BE REMOVED

BUILDING	NO. OF STUDENTS	NO. OF VEHICLES	NO. OF SPACES
EXISTING SCHOOL ON GRACE TO THE FORD	1,500	1,500	1,500
NEW SCHOOL (PHASE III) TO THE FORD	200	200	200
TOTAL	1,700	1,700	1,700

NEW BUILDINGS

BUILDING	NO. OF STUDENTS	NO. OF VEHICLES	NO. OF SPACES
NEW MIDDLE SCHOOL	200	200	200
NEW SCIENCE BUILDING	200	200	200
NEW GYMNASIUM	200	200	200
NEW AUDITORIUM	200	200	200
TOTAL	800	800	800

LEGEND

- EXISTING BUILDINGS TO BE REMOVED
- NEW BUILDINGS
- EXISTING PARKING
- NEW PARKING
- EXISTING LANDSCAPE
- NEW LANDSCAPE
- EXISTING DRIVE
- NEW DRIVE
- EXISTING FENCE
- NEW FENCE
- EXISTING SIGNAGE
- NEW SIGNAGE
- EXISTING LIGHTING
- NEW LIGHTING