

WEST HAMMOND STREET



FAIR OAKS AVENUE

MORTON AVENUE




JKKWORKS  
May 17, 2014

ROBINSON PARK RECREATION CENTER  
EXISTING FIRST & SECOND FLOOR PLANS

ATTACHMENT "A"

CITY OF PASADENA

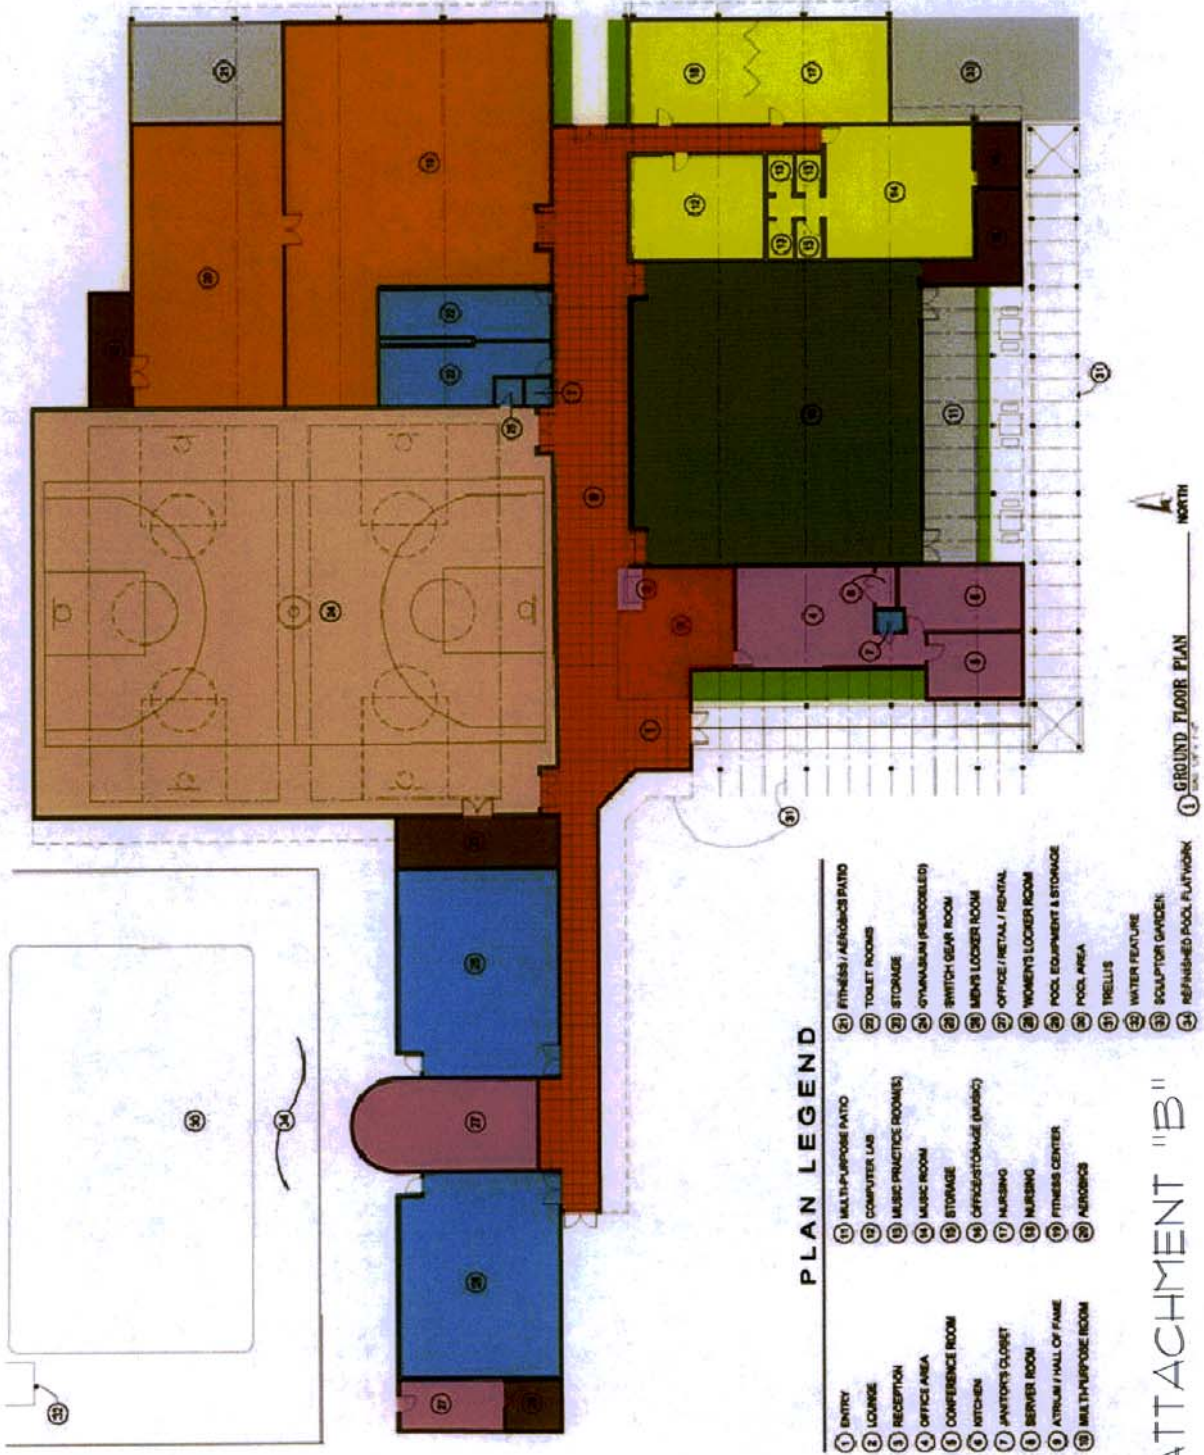

**PLAN LEGEND**


- |                         |                            |                               |
|-------------------------|----------------------------|-------------------------------|
| 1 ENTRY                 | 11 MULTIPURPOSE PATIO      | 21 FITNESS / AEROBICS PATIO   |
| 2 LOUNGE                | 12 COMPUTER LAB            | 22 TOILET ROOMS               |
| 3 RECEPTION             | 13 MUSIC PRACTICE ROOM(S)  | 23 STORAGE                    |
| 4 OFFICE AREA           | 14 MUSIC ROOM              | 24 GYMNASIUM (PREMOBILED)     |
| 5 CONFERENCE ROOM       | 15 STORAGE                 | 25 SWITCH GEAR ROOM           |
| 6 KITCHEN               | 16 OFFICE/STORAGE (PUBLIC) | 26 MEN'S LOCKER ROOM          |
| 7 JANITOR'S CLOSET      | 17 NURSING                 | 27 OFFICE / RETAIL / RENTAL   |
| 8 SERVER ROOM           | 18 NURSING                 | 28 WOMEN'S LOCKER ROOM        |
| 9 ATRIUM / HALL OF FAME | 19 FITNESS CENTER          | 29 POOL EQUIPMENT & STORAGE   |
| 10 MULTIPURPOSE ROOM    | 20 AEROBICS                | 30 POOL AREA                  |
|                         |                            | 31 TRELLIS                    |
|                         |                            | 32 WATER FEATURE              |
|                         |                            | 33 SOLIUM/POOL GARDEN         |
|                         |                            | 34 REFURNISHED POOL PLANTWORK |



**GROUND FLOOR PLAN**  
SCALE: 1/8" = 1'-0"

ATTACHMENT "B"

WEST HAMMOND STREET

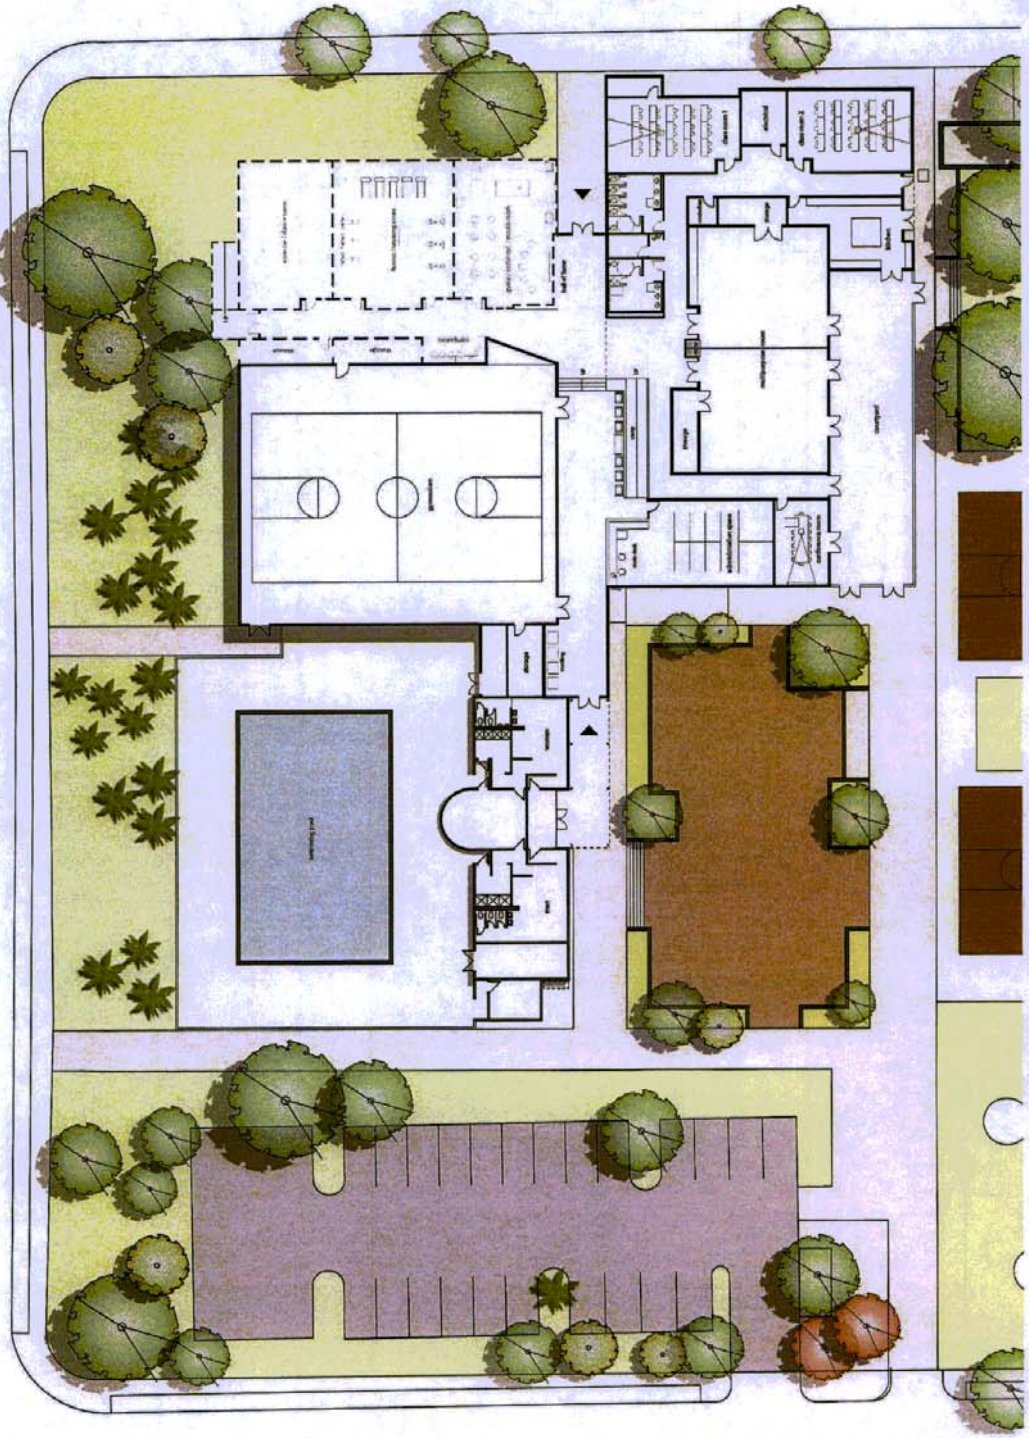

FAIR OAKS AVENUE


MORTON AVENUE

JKKWORKS  
August 23, 2014

ROBINSON PARK RECREATION CENTER  
SITE & FIRST FLOOR PLAN - OPTION 1, 2

ATTACHMENT "C"

CITY OF PASADENA

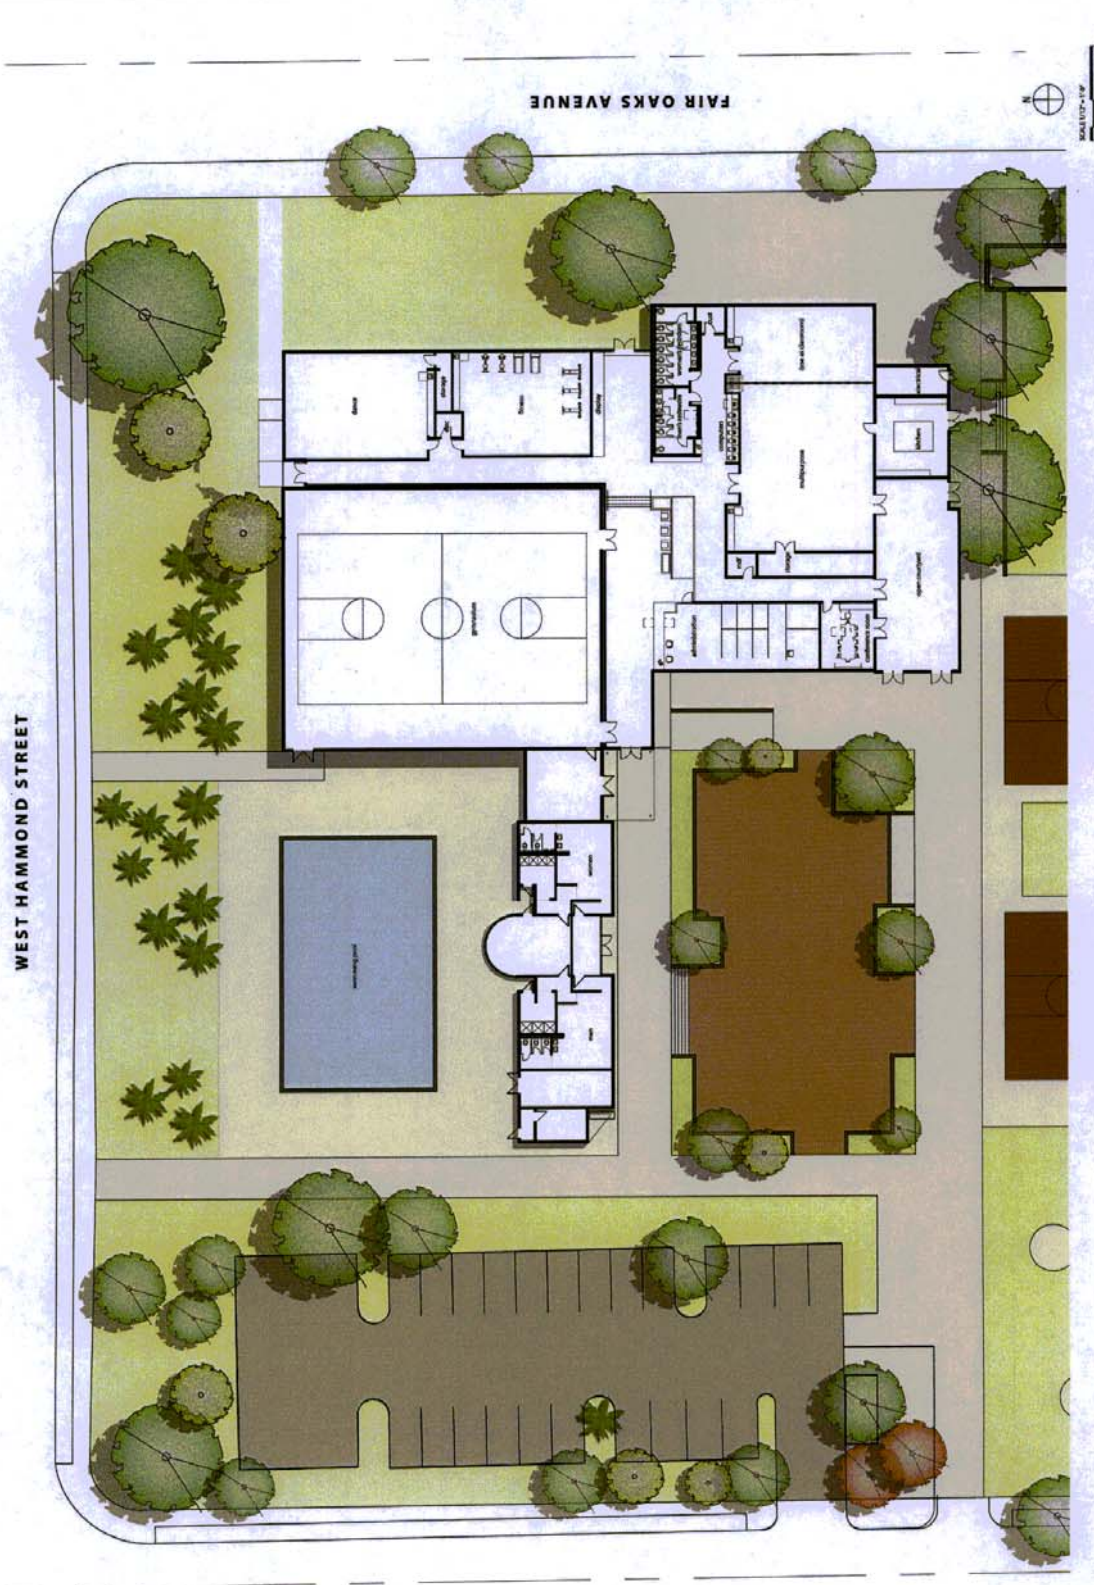

WEST HAMMOND STREET

FAIR OAKS AVENUE

MORTON AVENUE



ROBINSON PARK RECREATION CENTER  
PROPOSED SITE & FIRST FLOOR PLAN

gkkworks  
15.17.14E

ATTACHMENT "D"

CITY OF PASADENA