


**Attachment A - Project Concept Plan
(Pasadena Location)**



PLAN
Scale: 1" = 40'-0"

DATE	BY	DESCRIPTION

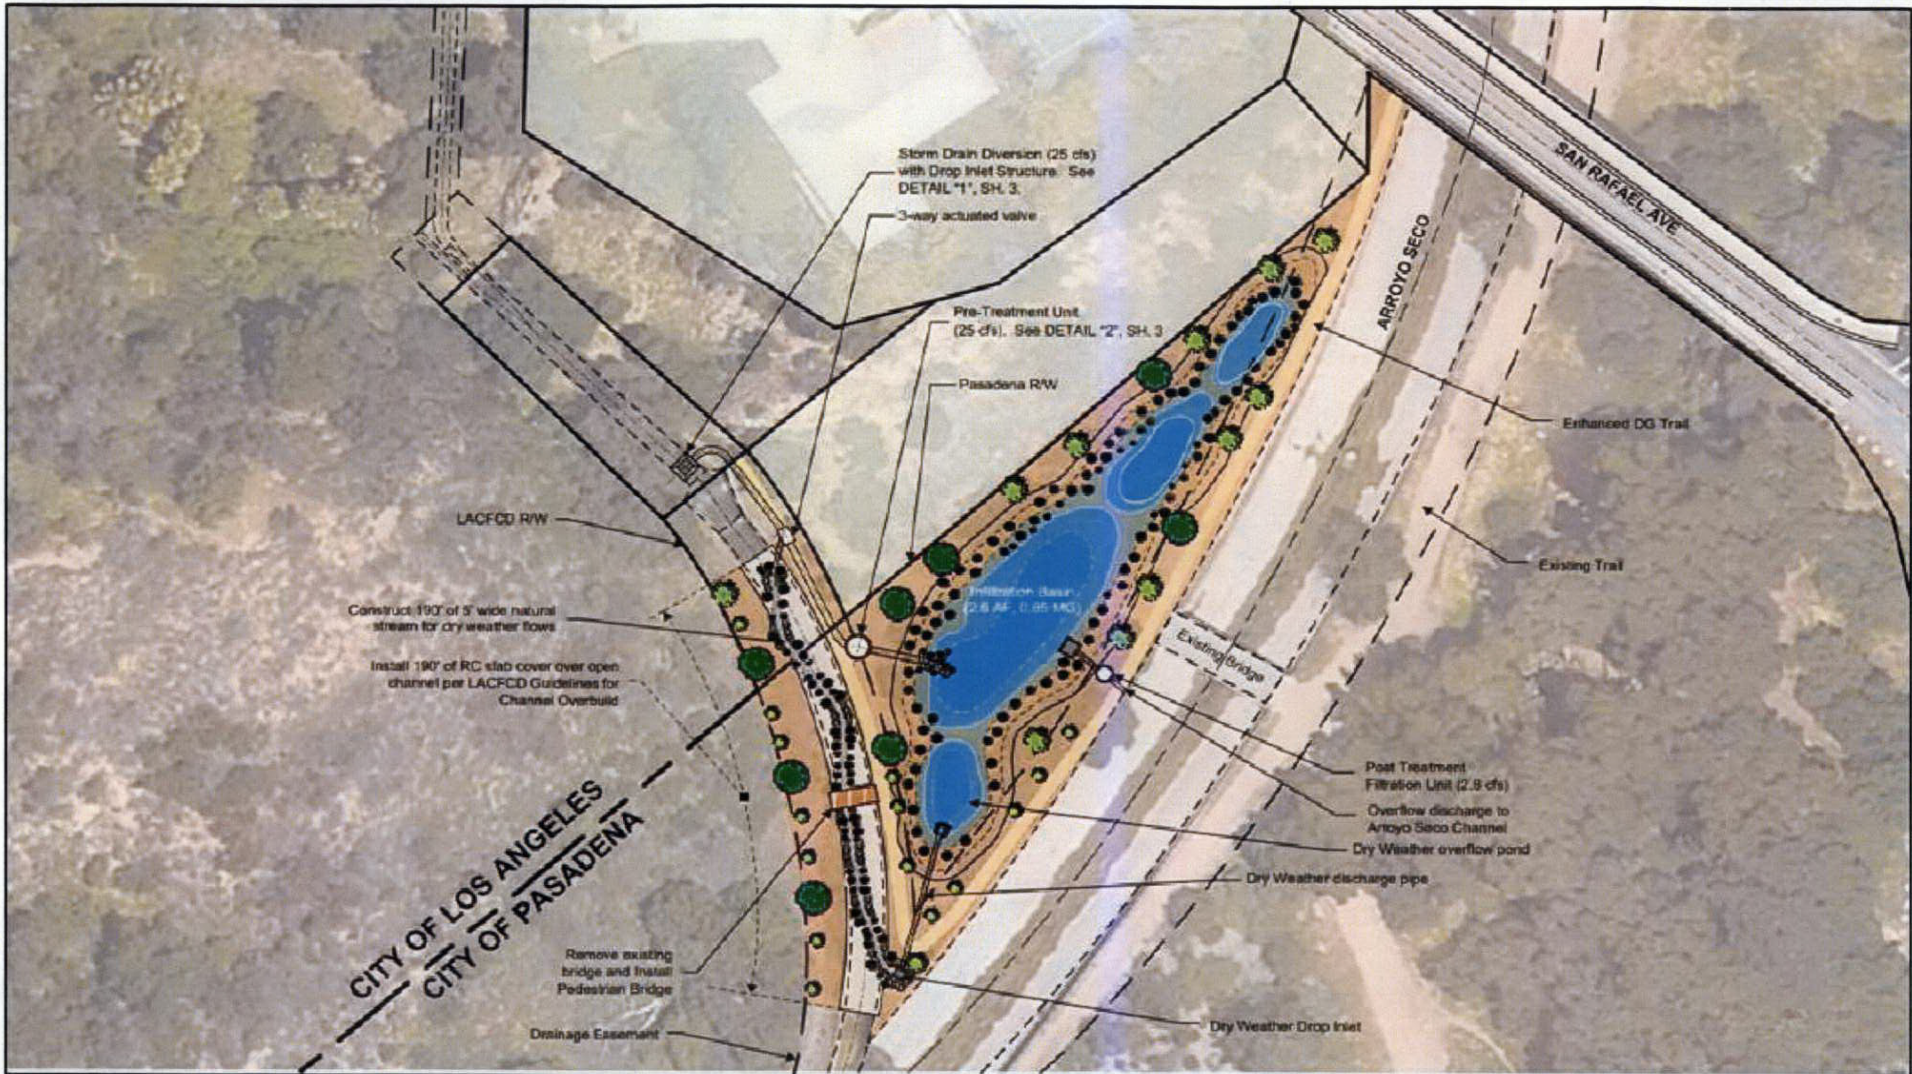

PROJ. NO. 20012-ULARSRFS
DESIGNER O. GALANG
DRAFTER O. GALANG
CHECKER C. HELMLE

PRELIMINARY CONCEPTUAL DESIGN
CITY OF PASADENA PUBLIC WORKS DEPARTMENT
ARROYO SECO - SAN RAFAEL TREATMENT WETLANDS PROJECT
REGIONAL STORMWATER CAPTURE PROJECT
SAN RAFAEL GENERAL SITE PLAN
NATURAL STREAM RESTORATION AND WETLAND BASINS
SHEET 1 OF 3

**Attachment A - Project Concept Plan
(South Pasadena Location)**



PLAN
Scale: 1" = 40'-0"



PROJECT NO.	2012141 ARSRFS
DESIGNER	G. GALANG
DRAWN BY	G. GALANG
CHECKED BY	C. HELMLE

PRELIMINARY CONCEPTUAL DESIGN
CITY OF SOUTH PASADENA PUBLIC WORKS DEPARTMENT
ARROYO SECO - SAN RAFAEL TREATMENT WETLANDS PROJECT
REGIONAL STORMWATER CAPTURE PROJECT
ARROYO SECO (SAN PASCUAL) SITE PLAN
GENERAL SITE PLAN