
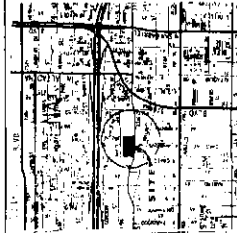



Attachment 6

1 STORBOX STORAGE - PHASE #3 2233 East Foothill Boulevard Pasadena, California		SHEET DATE: 11/13/13 DRAWN BY: JRM CHECKED BY: JRM SCALE: AS SHOWN
DON WILKINS ARCHITECT & ASSOCIATES ARCHITECTURE DESIGN PLANNING (310) 458-1442 22241 PACIFIC COAST HIGHWAY MALIBU, CA 90265		PROJECT INFORMATION PROJECT: STORBOX STORAGE - PHASE #3 CLIENT: STORBOX STORAGE LOCATION: 2233 East Foothill Boulevard, Pasadena, CA DATE: 11/13/13 SCALE: 1" = 20'-0" SHEET: 1 OF 3
SITE PLAN NOTES 1. ALL CONSTRUCTION SHALL BE IN ACCORDANCE WITH THE CITY OF PASADENA ORDINANCES AND THE CALIFORNIA BUILDING CODE. 2. THE PROPOSED CONSTRUCTION SHALL BE SUBJECT TO THE CITY OF PASADENA'S REVIEW AND APPROVAL. 3. THE PROPOSED CONSTRUCTION SHALL BE SUBJECT TO THE CITY OF PASADENA'S REVIEW AND APPROVAL. 4. THE PROPOSED CONSTRUCTION SHALL BE SUBJECT TO THE CITY OF PASADENA'S REVIEW AND APPROVAL. 5. THE PROPOSED CONSTRUCTION SHALL BE SUBJECT TO THE CITY OF PASADENA'S REVIEW AND APPROVAL. 6. THE PROPOSED CONSTRUCTION SHALL BE SUBJECT TO THE CITY OF PASADENA'S REVIEW AND APPROVAL. 7. THE PROPOSED CONSTRUCTION SHALL BE SUBJECT TO THE CITY OF PASADENA'S REVIEW AND APPROVAL. 8. THE PROPOSED CONSTRUCTION SHALL BE SUBJECT TO THE CITY OF PASADENA'S REVIEW AND APPROVAL. 9. THE PROPOSED CONSTRUCTION SHALL BE SUBJECT TO THE CITY OF PASADENA'S REVIEW AND APPROVAL. 10. THE PROPOSED CONSTRUCTION SHALL BE SUBJECT TO THE CITY OF PASADENA'S REVIEW AND APPROVAL.		PHASE 3 - THIS SUBMITTAL 

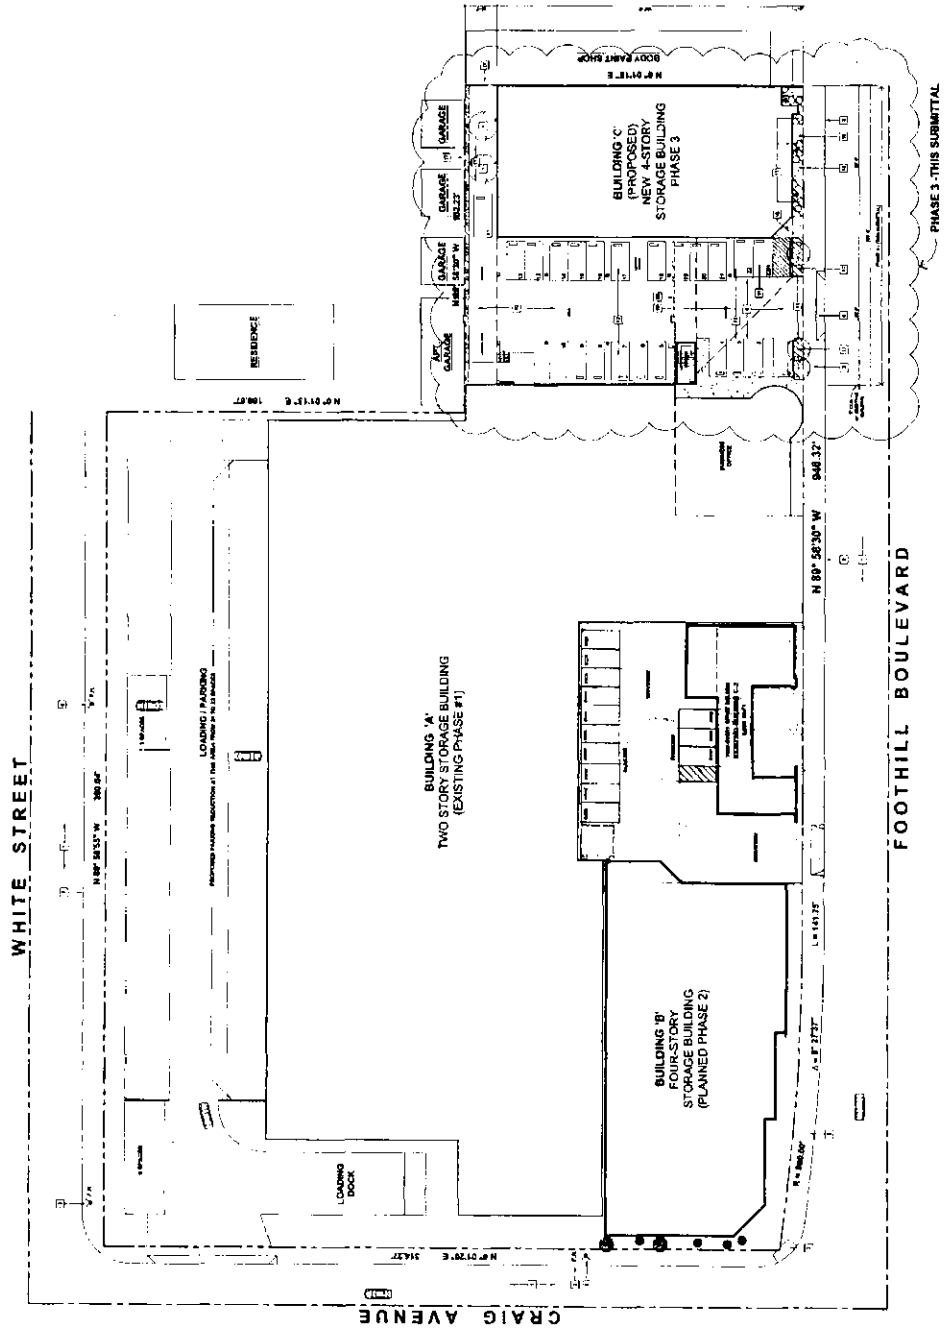

SITE PLAN
SCALE: 1" = 20'-0"


SOUTH ELEVATION - STREETSCAPE ALONG FOOTHILL BOULEVARD
SCALE: 1" = 30'

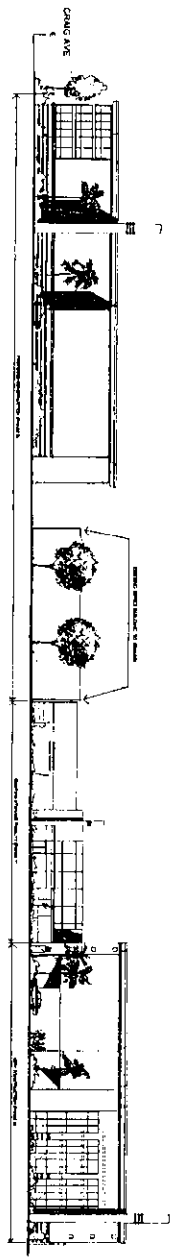


OUTDOOR ELEVATION NOTES

1. ALL MATERIALS TO BE FINISHED TO MATCH THE ADJACENT BUILDING.
BUILDING C: NORTH ELEVATION
SCALE: 1" = 10'

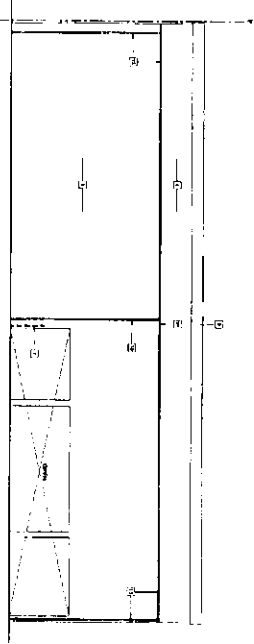

BUILDING C: EAST ELEVATION
SCALE: 1" = 10'

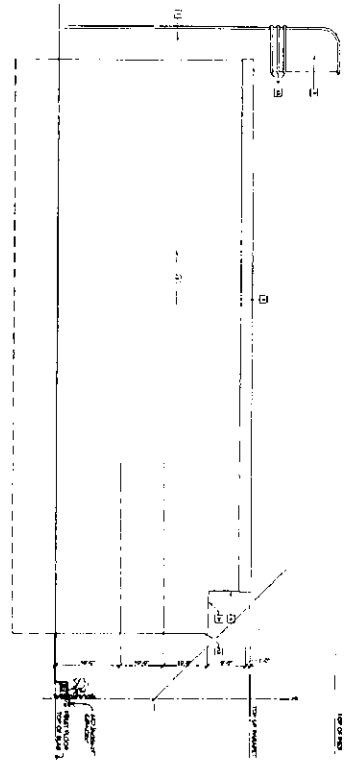

BUILDING C: SOUTH ELEVATION
SCALE: 1" = 10'

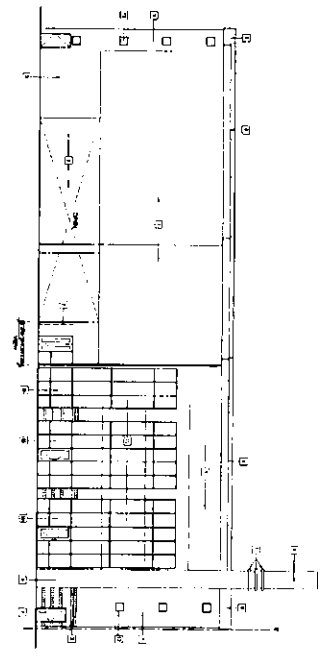

3	STORBOX STORAGE - Phase #3		SHEET	
	2233 East Foothill Blvd. Pasadena, California		TITLE	
	NO. NO. 3121	REVISED		
	DATE	SCALE		
	DRAWN: M.C.			
	CHECKED:			
		DON WILKINS ARCHITECT & ASSOCIATES		
		ARCHITECTURE DESIGN PLANNING (310) 456-1442		
		22241 PACIFIC COAST HIGHWAY MALibu, CA. 90265		