


EXHIBIT A

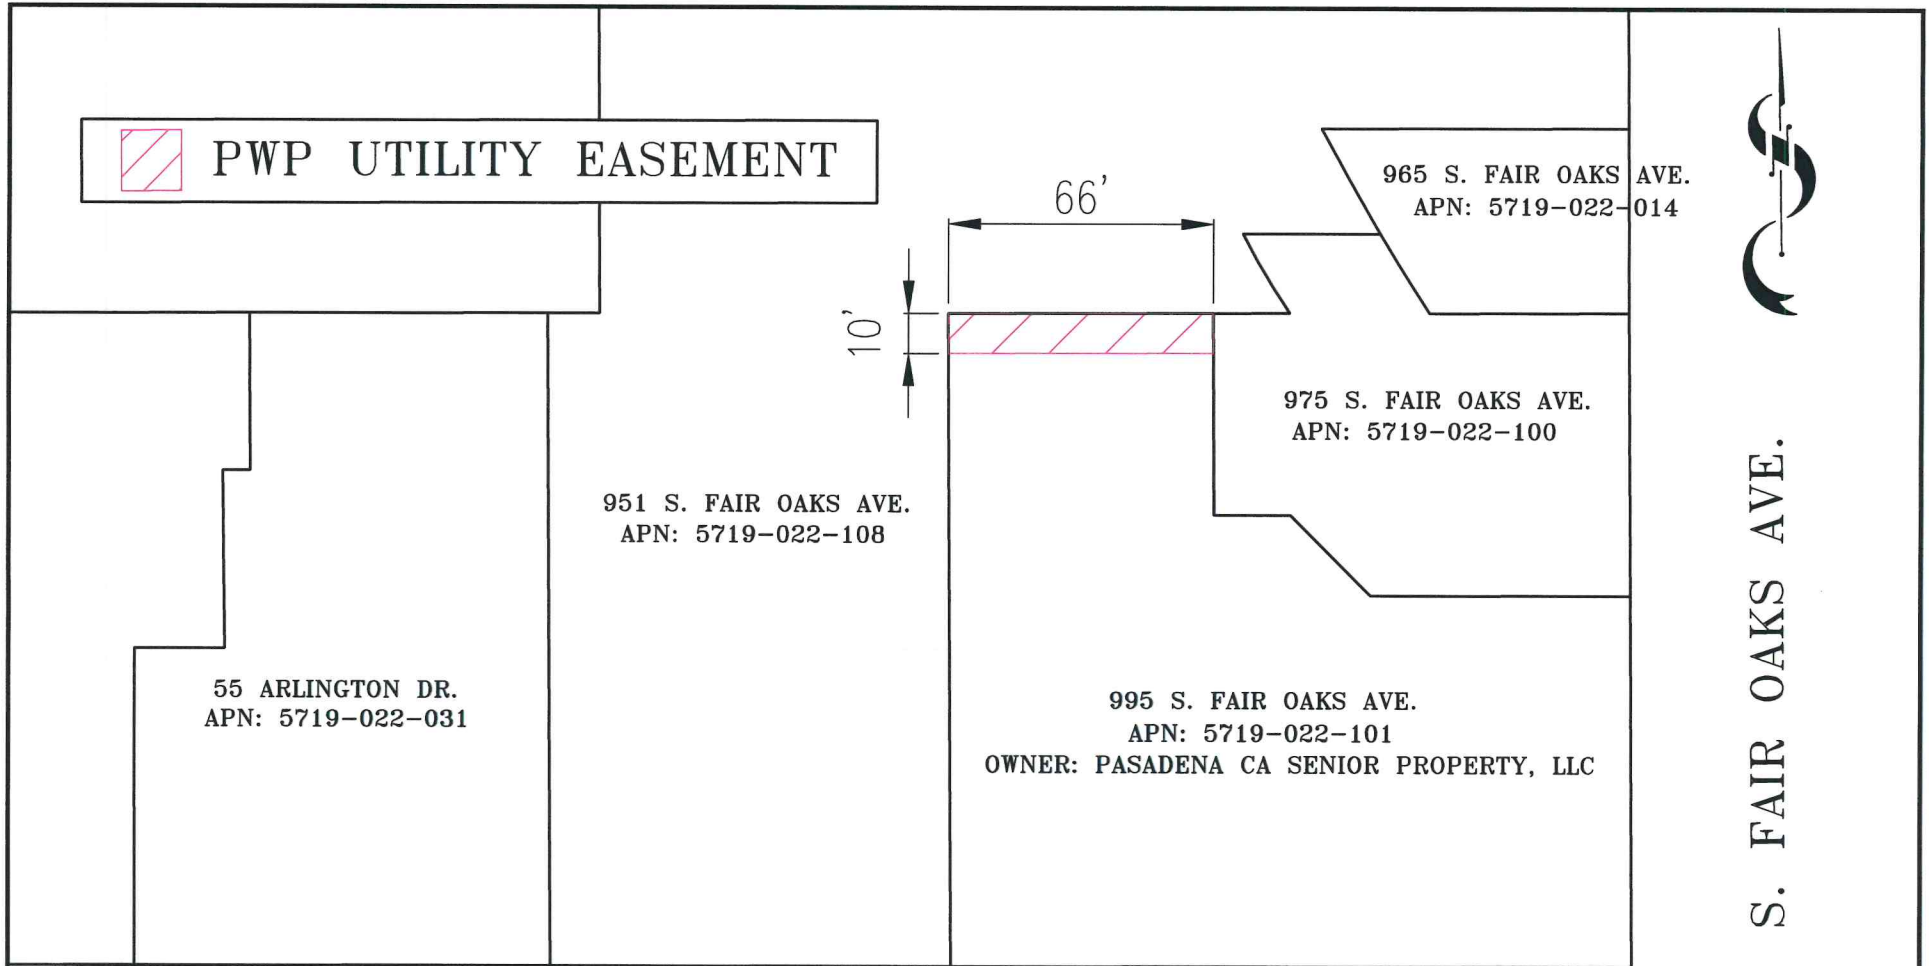

ARLINGTON DR.

SCALE 1" = 30'	DATE 02/29/2024	CITY OF PASADENA WATER & POWER DEPARTMENT		EXHIBIT "A" PROPOSED UTILITY EASEMENT VACATION 995 S. FAIR OAKS AVE.	
JPA NO.	DRAWN C. ATIN				
PERMIT NO.	CHECKED W. VARSH	DATE 02/29/24	PRINCIPAL ENGINEER:	CIP OWNER:	CONSTRUCTION GROUP:
CKT.	FIELD REVIEWED	DATE	_____	_____	CIVIL
CKT2.	---	DATE	DATE: _____	DATE: _____	DIV. P
			DWG NAME: _____		CIP#-PJO#
					SHEET 1 OF 1