

**ATTACHMENT 4 – MASTER DEVELOPMENT PLAN AND SITE
PLAN**

FOR PRELIMINARY REVIEW ONLY. NOT FOR CONSTRUCTION

CHURCH OF ST. PHILIP THE APOSTLE


161 SOUTH HILL AVENUE, PASADENA, CA
 KA PROJECT NO. 1494
 MAY 18, 2006



111 W. Ocean Blvd
 Suite 1050
 Long Beach, CA 90802
 562.596.0447
 info@klugerarchitects.com

PROPOSED MASTER SITE PLAN

A-1.0

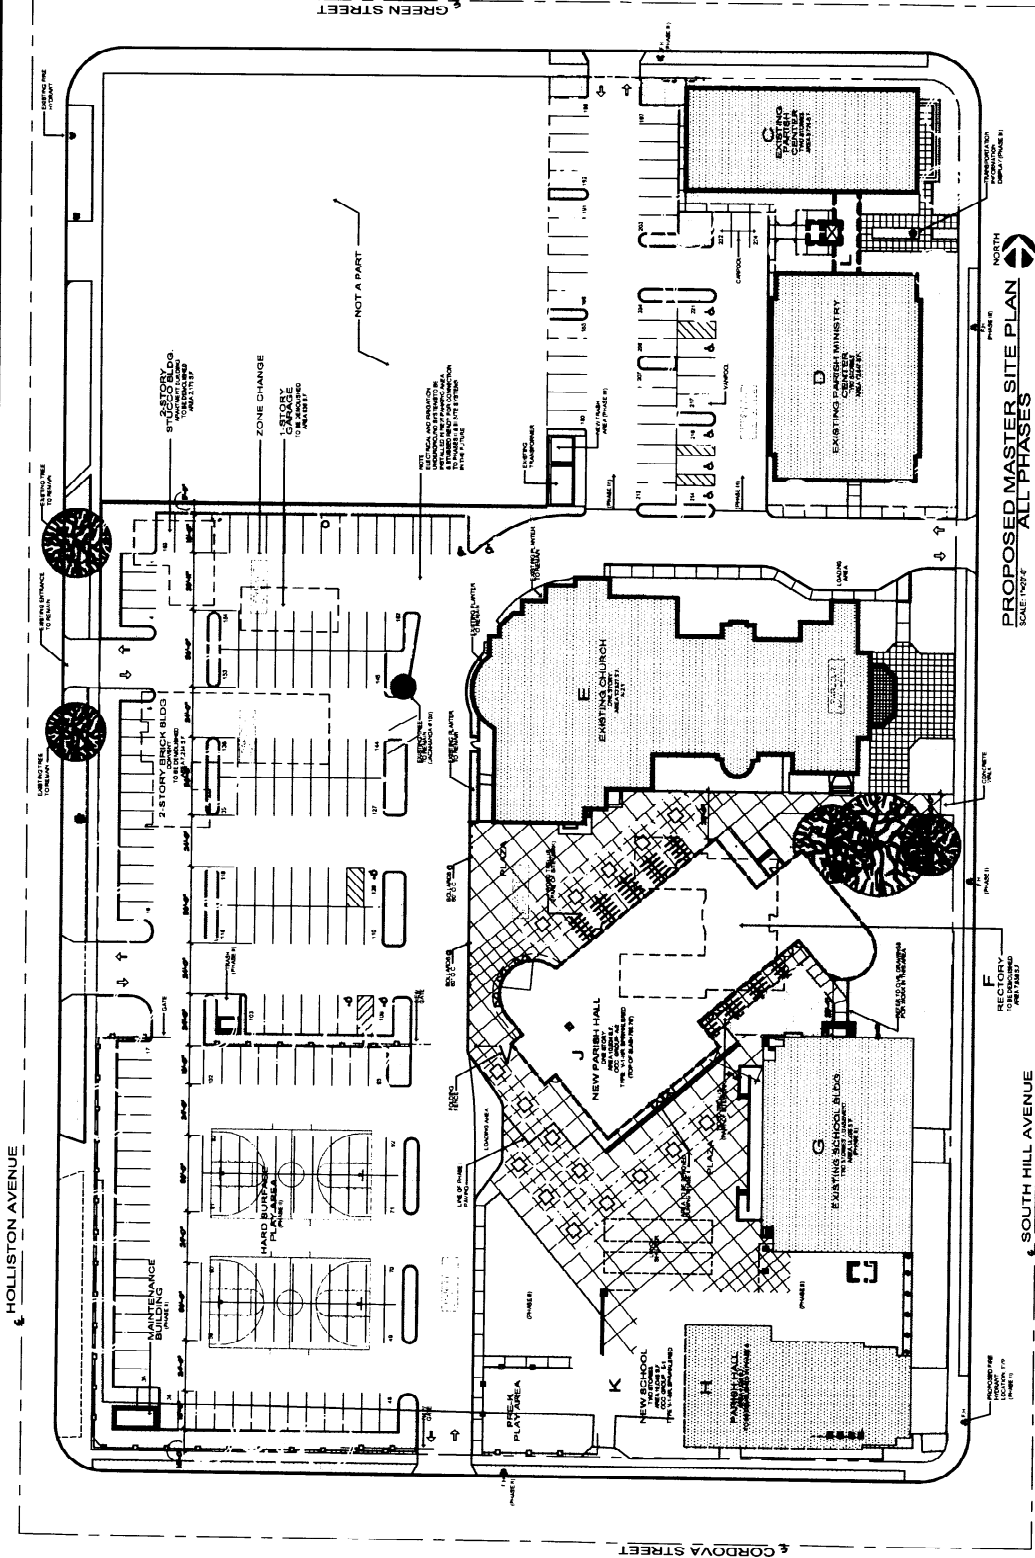

PROPOSED MASTER SITE PLAN ALL PHASES SCALE 1/8"=1'-0"


- LEGEND:
- PROPOSED NEW BLDG
 - BLDG. TO BE DEMOLISHED
 - BLDG. TO BE RECONSTRUCTED
 - LANDSCAPE AREA
 - FOR ORIGINAL SUBMITTANCE ONLY

NO.	DESCRIPTION	DATE	BY	CHKD BY
1	PRELIMINARY SITE PLAN	5/18/06	[Signature]	[Signature]
2	REVISIONS	5/18/06	[Signature]	[Signature]
3	REVISIONS	5/18/06	[Signature]	[Signature]
Church of St. Philip the Apostle
PASADENA, CALIFORNIA

PROPOSED PARISH HALL

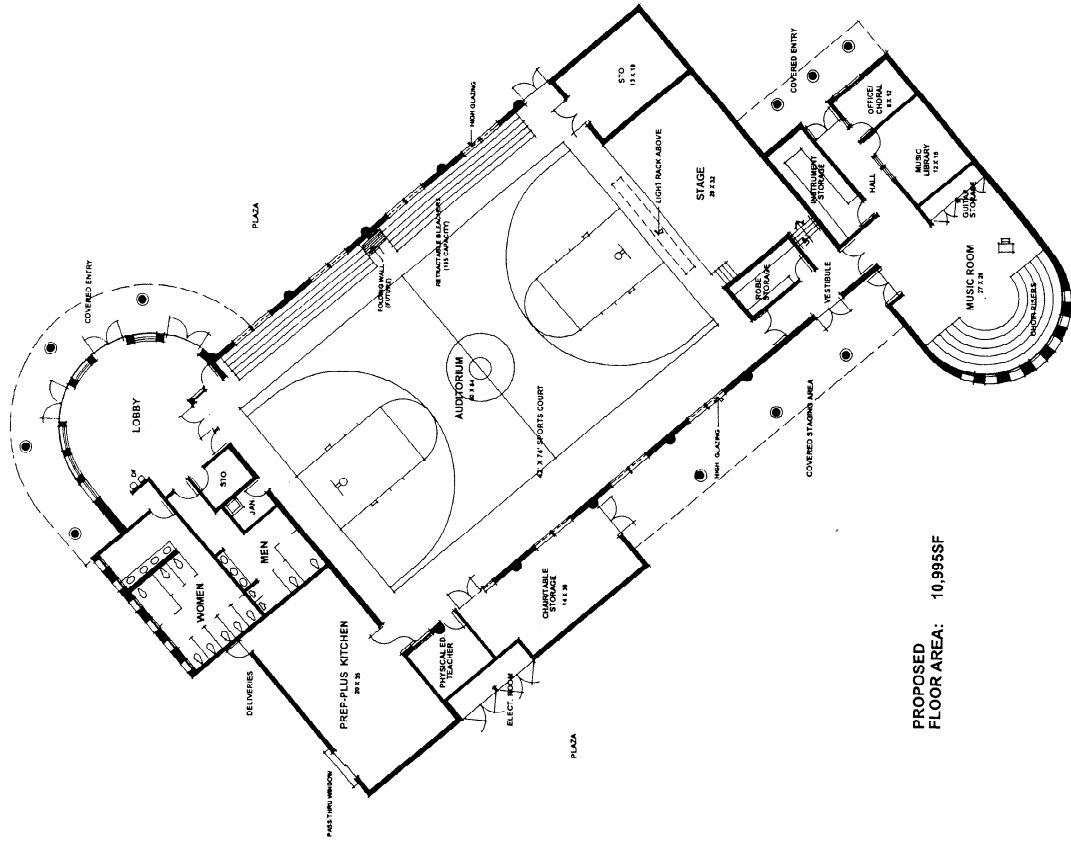


PROPOSED FLOOR AREA: 10,995SF




Architects of Los Angeles
1111 WEST WASHINGTON
LOS ANGELES, CALIFORNIA
90015-2541



Kluger
1111 WEST WASHINGTON
LOS ANGELES, CALIFORNIA
90015-2541

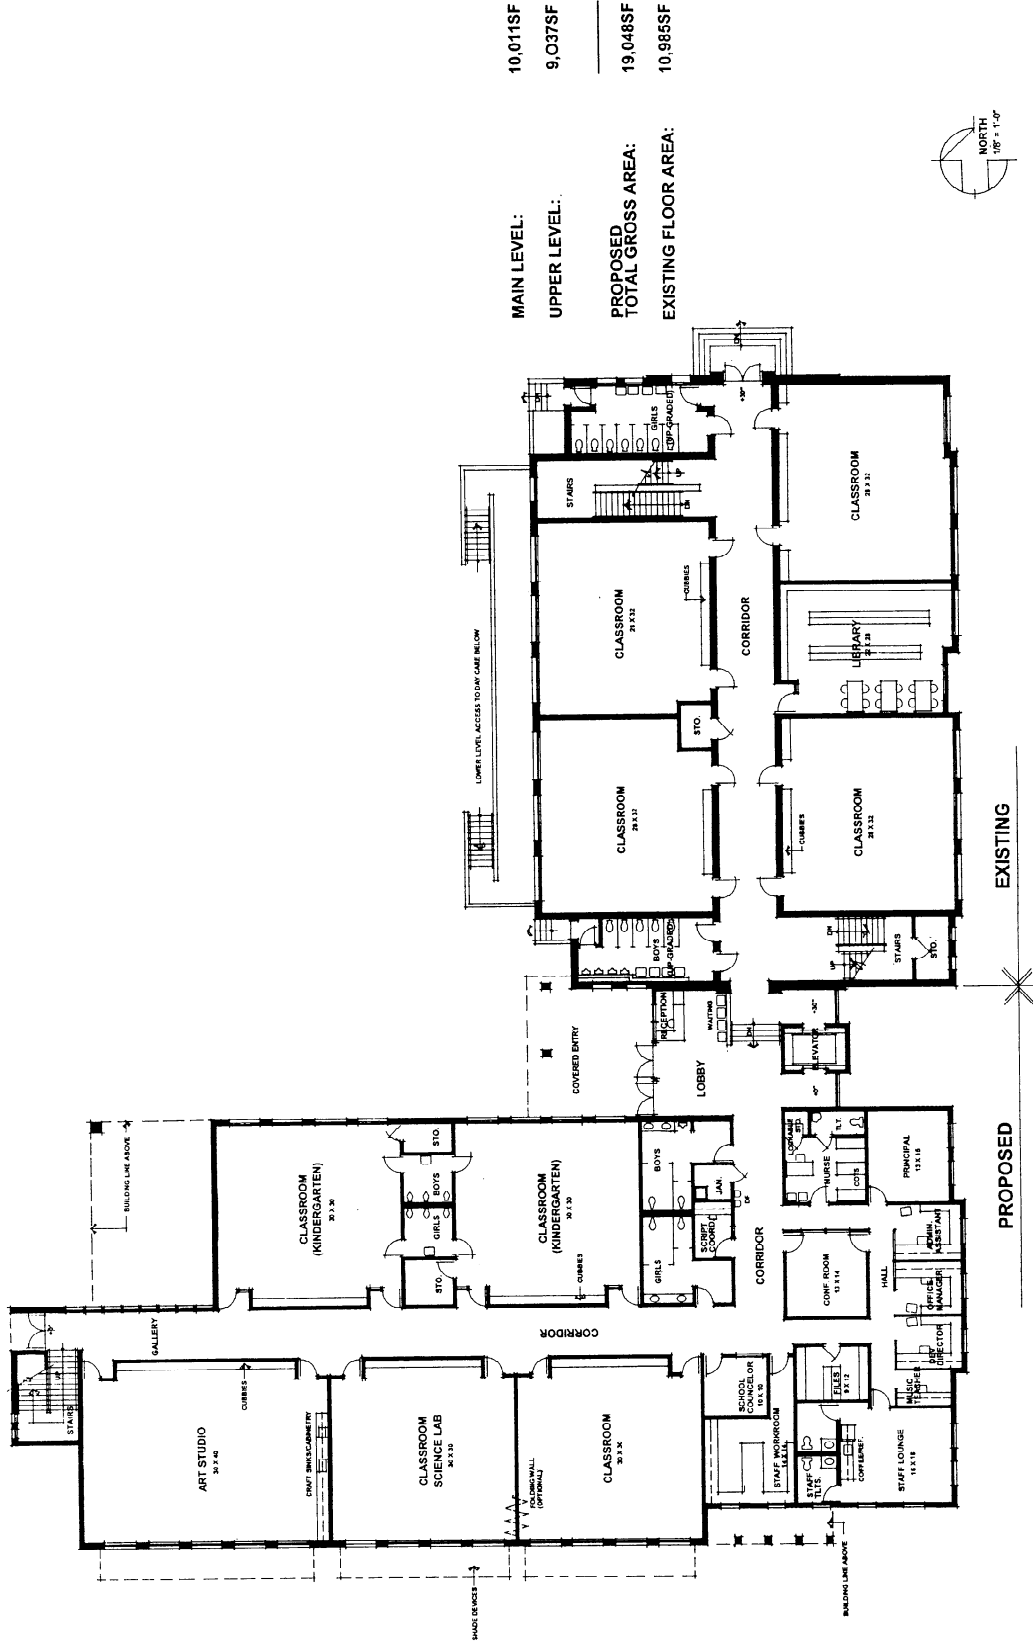


MAIN LEVEL: 10,011SF
 UPPER LEVEL: 9,037SF
 PROPOSED TOTAL GROSS AREA: 19,048SF
 EXISTING FLOOR AREA: 10,985SF

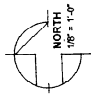

**MAIN LEVEL
 PROPOSED SCHOOL BUILDING**

Church of St. Philip the Apostle
 PASADENA, CALIFORNIA
 151 SOUTH HILL AVENUE

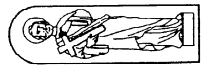




Archdiocese of Los Angeles
 212 Wilshire Boulevard
 Los Angeles, California
 90057-2071



Kluger
 ARCHITECTS
 1000 Wilshire Boulevard
 Los Angeles, California
 90024-1000
 213.475.1100
 www.klugerarchitects.com

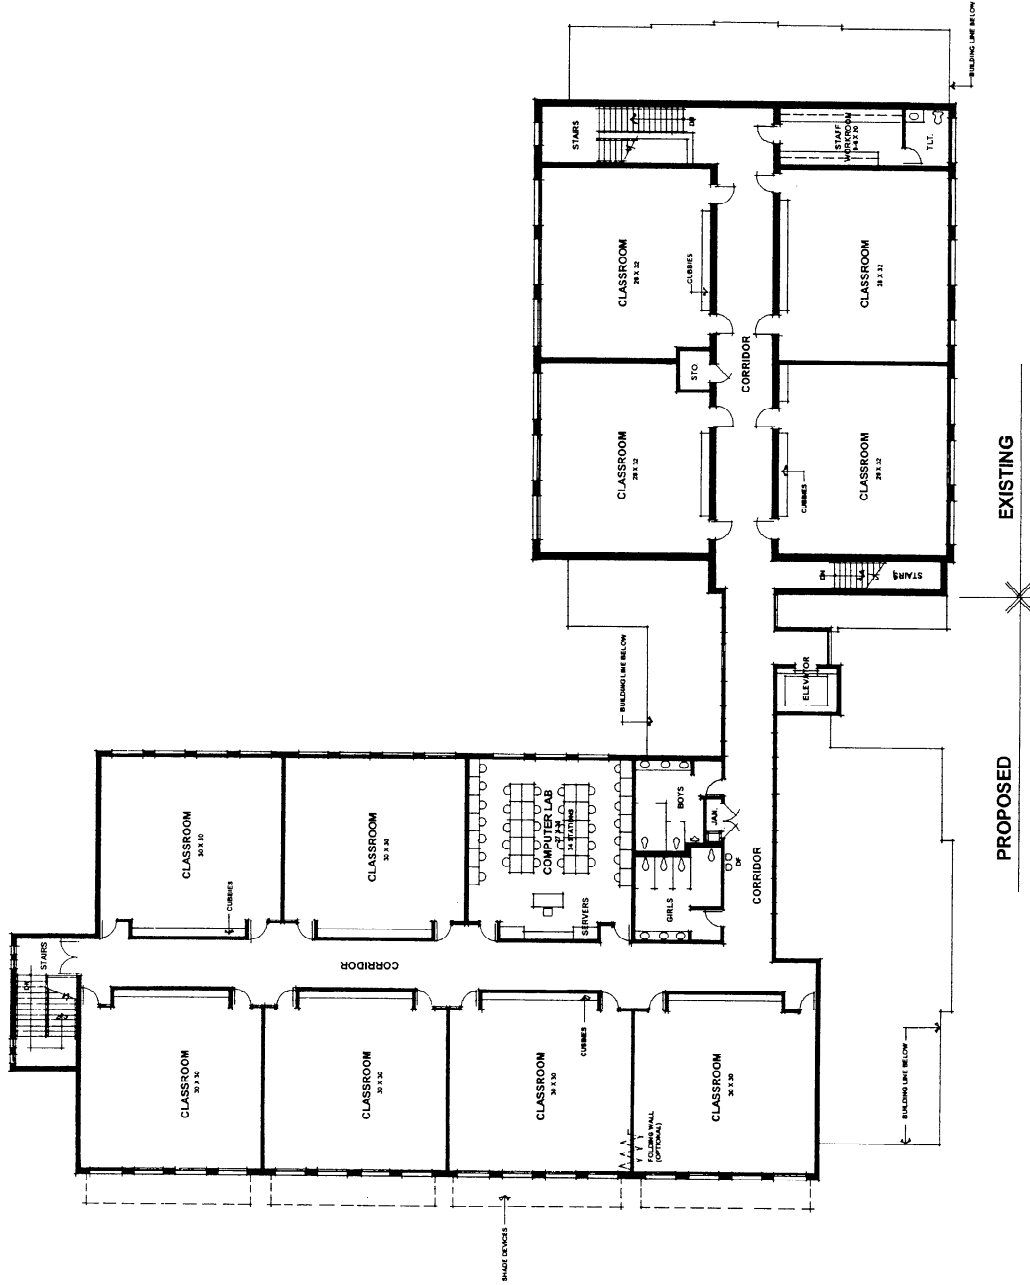


**UPPER LEVEL
 PROPOSED SCHOOL BUILDING**

Church of St. Philip the Apostle
 151 SOUTH HILL AVENUE
 PASADENA, CALIFORNIA






SOUTHEAST ELEVATION
(VIEW FROM SCHOOL)

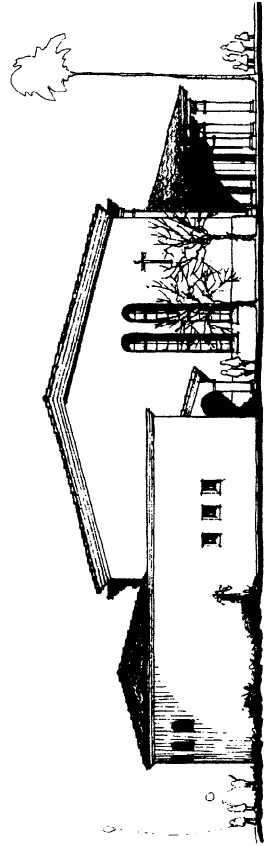

NORTHEAST ELEVATION
(VIEW FROM SOUTH HILL AVENUE)

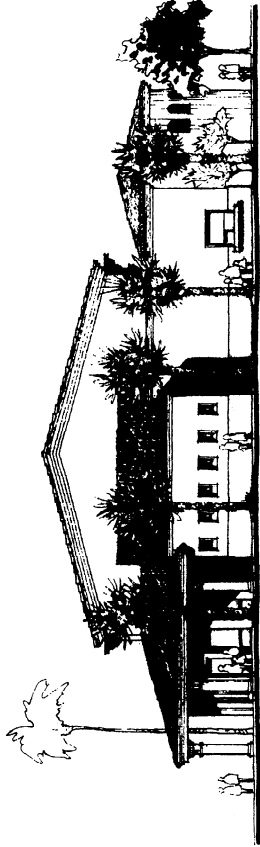

SOUTHWEST ELEVATION
(VIEW FROM PARKING AREA)



NORTHWEST ELEVATION
(VIEW FROM CHURCH)



Architecture of Los Angeles
1144 Western Boulevard
Los Angeles, California
90024-2174
412/64

kluger
1144 Western Boulevard
Los Angeles, California
90024-2174
412/64



Church of St. Philip the Apostle
PASADENA, CALIFORNIA
151 SOUTH HILL AVENUE

**ELEVATIONS
PROPOSED PARISH HALL**



NORTH ELEVATION
(VIEW FROM PARISH HALL)




WEST ELEVATION
(VIEW FROM PARKING AREA)

LOWEST LEVEL FLOOR LINE

EXISTING

PROPOSED



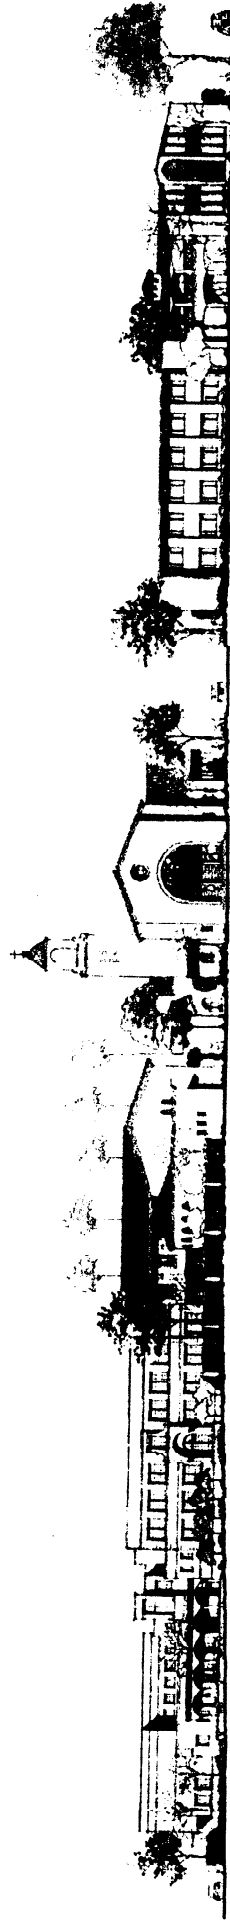

SOUTH HILL AVENUE STREETSCAPE ELEVATION

Church of St. Philip the Apostle
17 South Hill, West
Pasadena, California

