

CITY OF PASADENA DEPARTMENT OF PUBLIC WORKS SLURRY SEAL OF STREETS - 2007





IMPORTANT NOTICE
 Section 4216/4217 of the Government Code requires a Dig Alert Identification Permit to be issued before a "Pre-Construction Meeting" is held. For your Dig Alert I.D. Number Call Underground Service Alert TOLL FREE-1-800-422-4133 Two working days before you dig.

LEGEND

- █ SLURRY SEAL-TYPE I
- █ SLURRY SEAL-TYPE II

GENERAL NOTES

1. ALL WORK SHALL BE DONE IN ACCORDANCE WITH THE "STANDARD SPECIFICATIONS FOR PUBLIC WORKS CONSTRUCTION," 2003 EDITION, INCLUDING ANY SUPPLEMENTS, THE CITY OF PASADENA "SUPPLEMENTS AND MODIFICATIONS" TO THE ABOVE, AND THE "PROJECT SPECIFICATIONS FOR SLURRY SEAL OF STREETS - 2007 IN THE CITY OF PASADENA, CALIFORNIA."

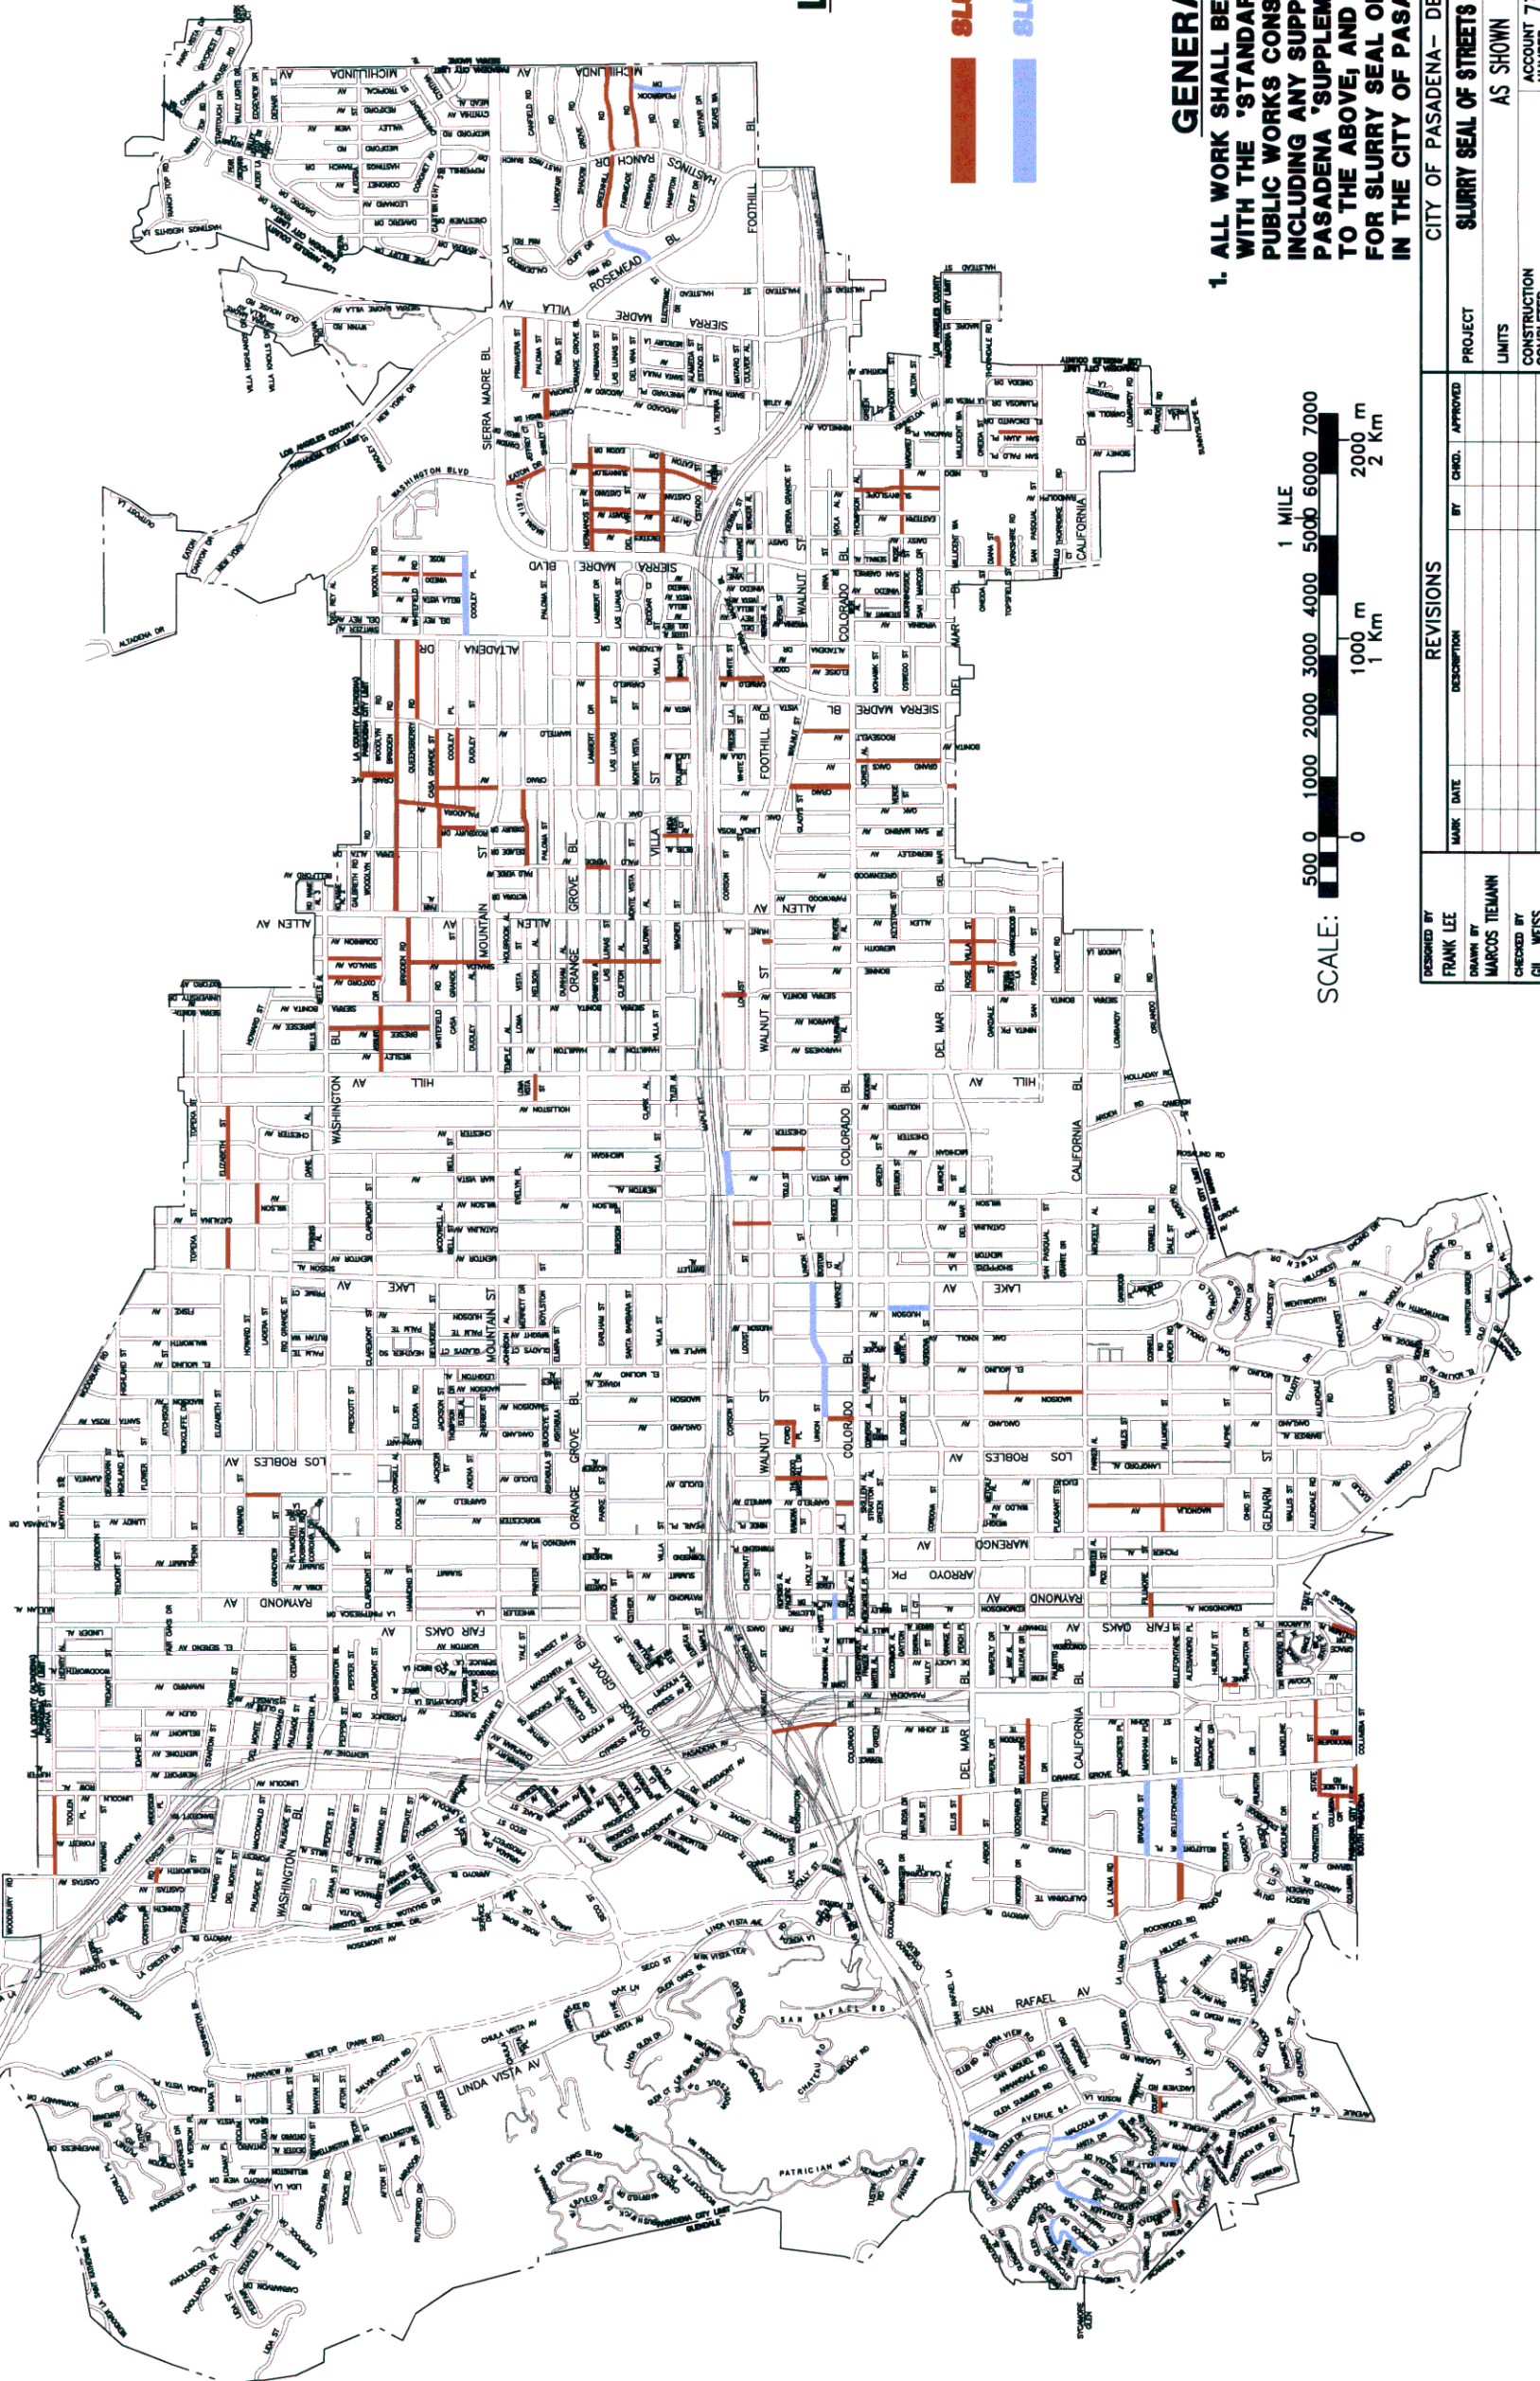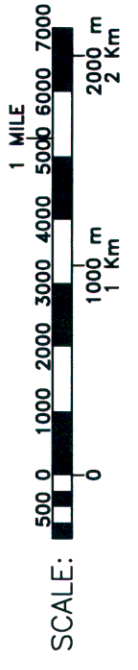

DESIGNED BY FRANK LEE	REVISIONS	PROJECT SLURRY SEAL OF STREETS - 2007	SHEET 1 OF 1
DRAWN BY MARCOS TIEMANN	DATE	LIMITS AS SHOWN	DWG. NO. 5681
CHECKED BY GIL WEISS	DESCRIPTION	CONSTRUCTION COMPLETED	ACCOUNT NUMBER 73580
CITY OF PASADENA - DEPARTMENT OF PUBLIC WORKS			