


Las Encinas Hospital

Master Development Plan Amendment



① SITE PLAN SECTION FROM EAST TO WEST (VIEW FROM DEL MAR BOULEVARD)

1/64" = 1'-0"

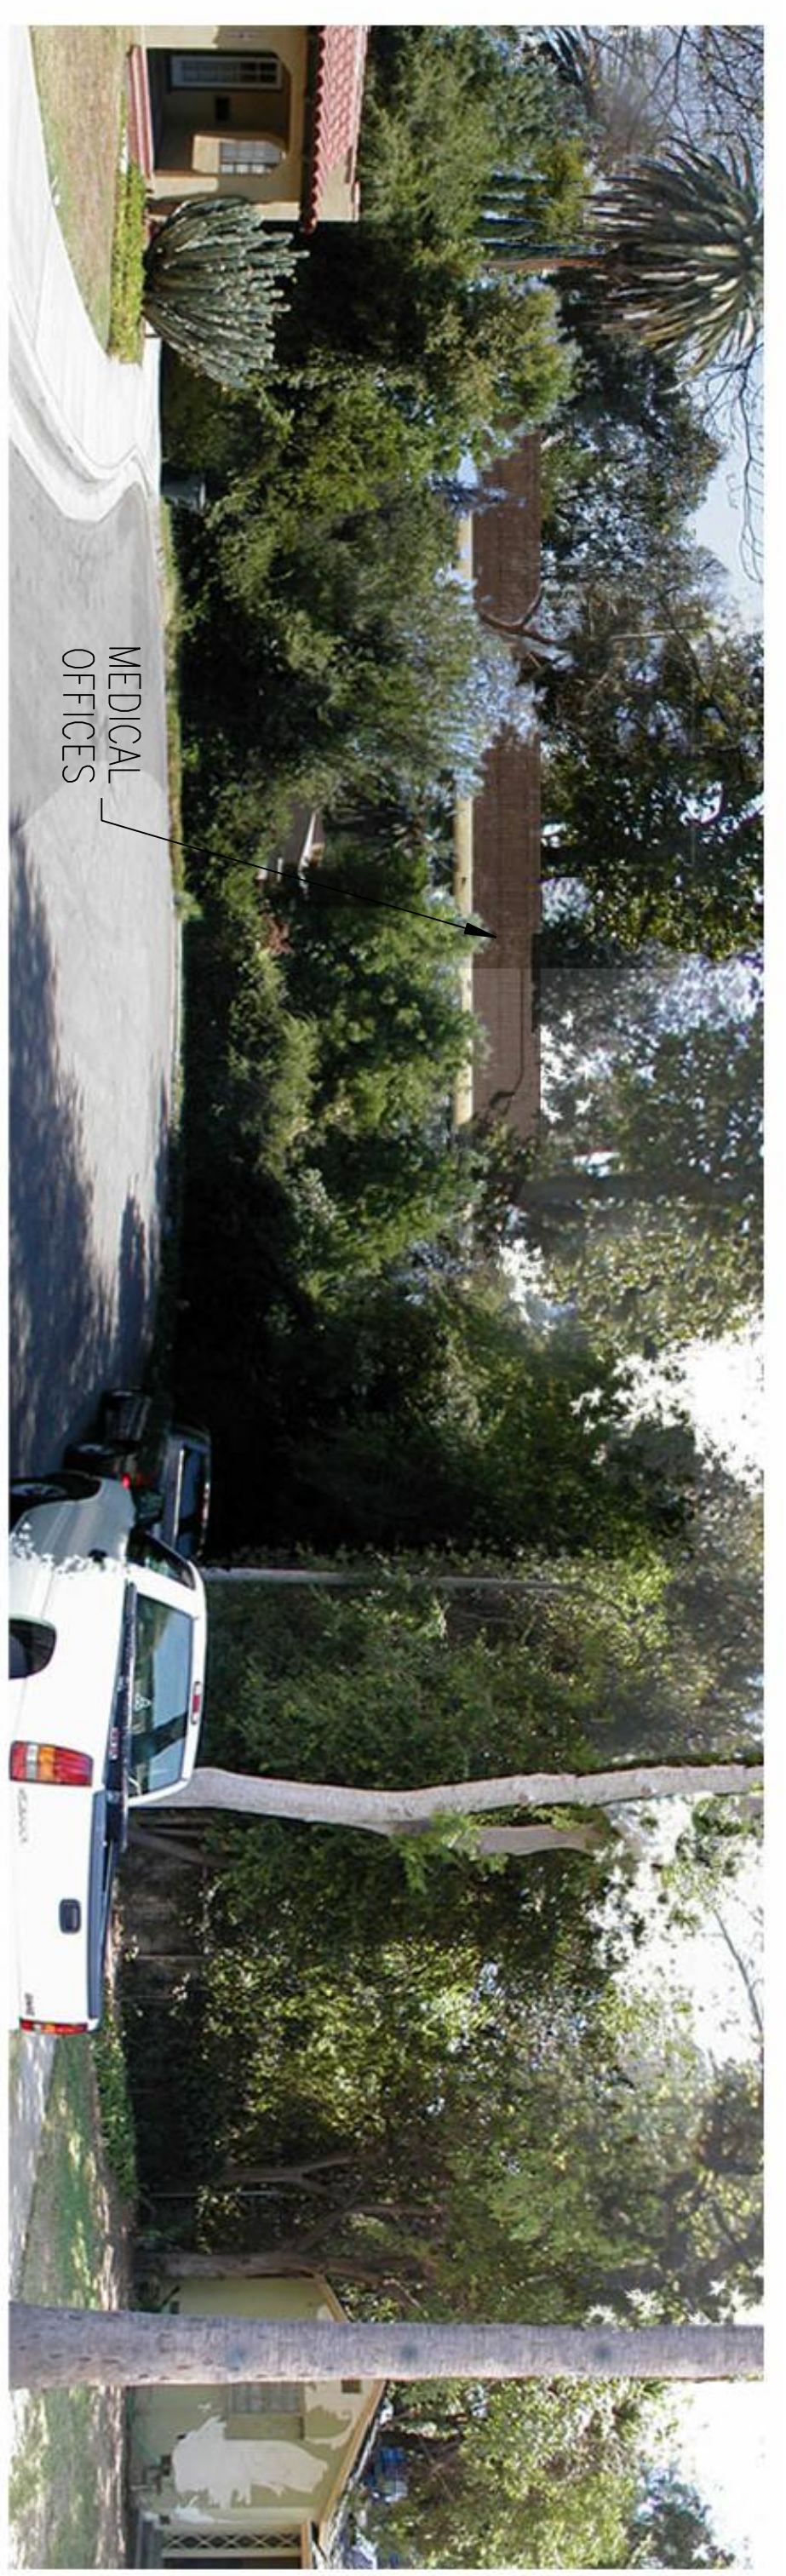

② SITE PLAN SECTION FROM EAST TO WEST (VIEW FROM DEL MAR BOULEVARD)

1/64" = 1'-0"



MORSE - BOURDREUX ARCHITECTS
 1920 A Hospital Boulevard
 Costa Mesa, CA 92627
 Phone: (714) 535-0722
 Fax: (714) 535-0723