


CONCEPTUAL ANALYSIS

Las Encinas Hospital Master Development Plan Amendment

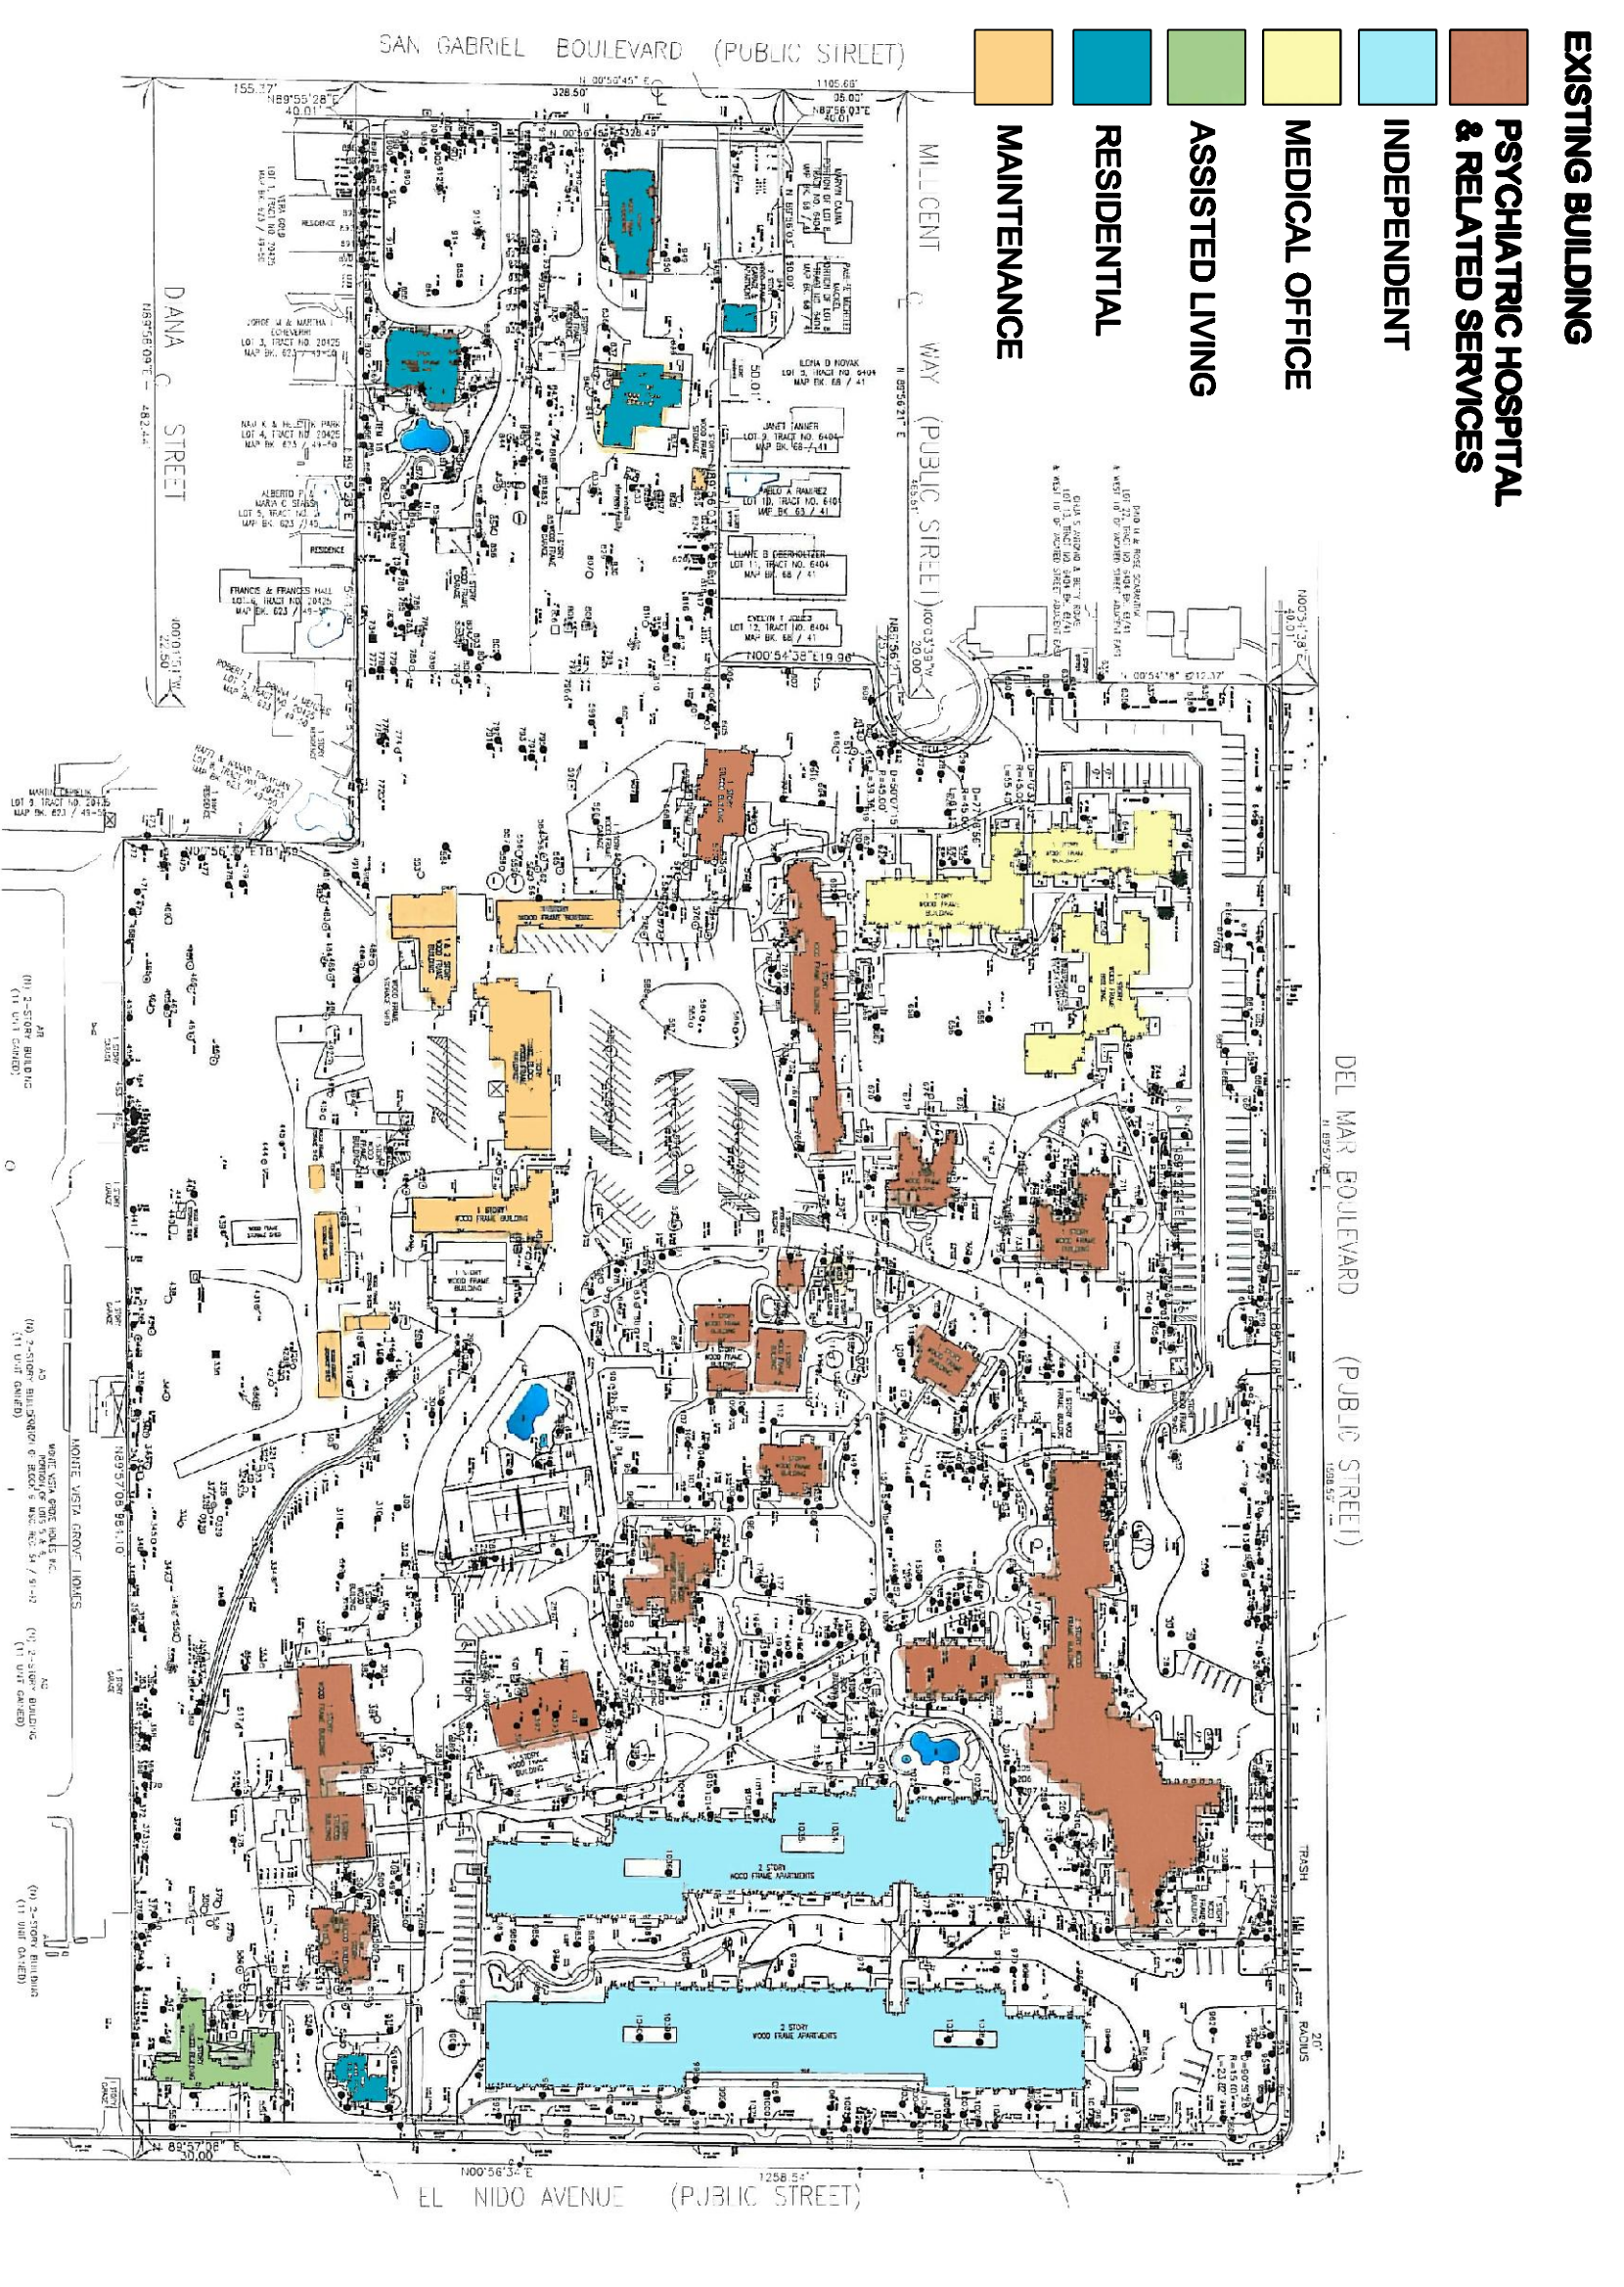

1 EXISTING BUILDING FUNCTIONS




2 EXISTING BUILDING STATUS




3 EDGES & OPEN SPACE



4 PROPOSED DEVELOPMENT

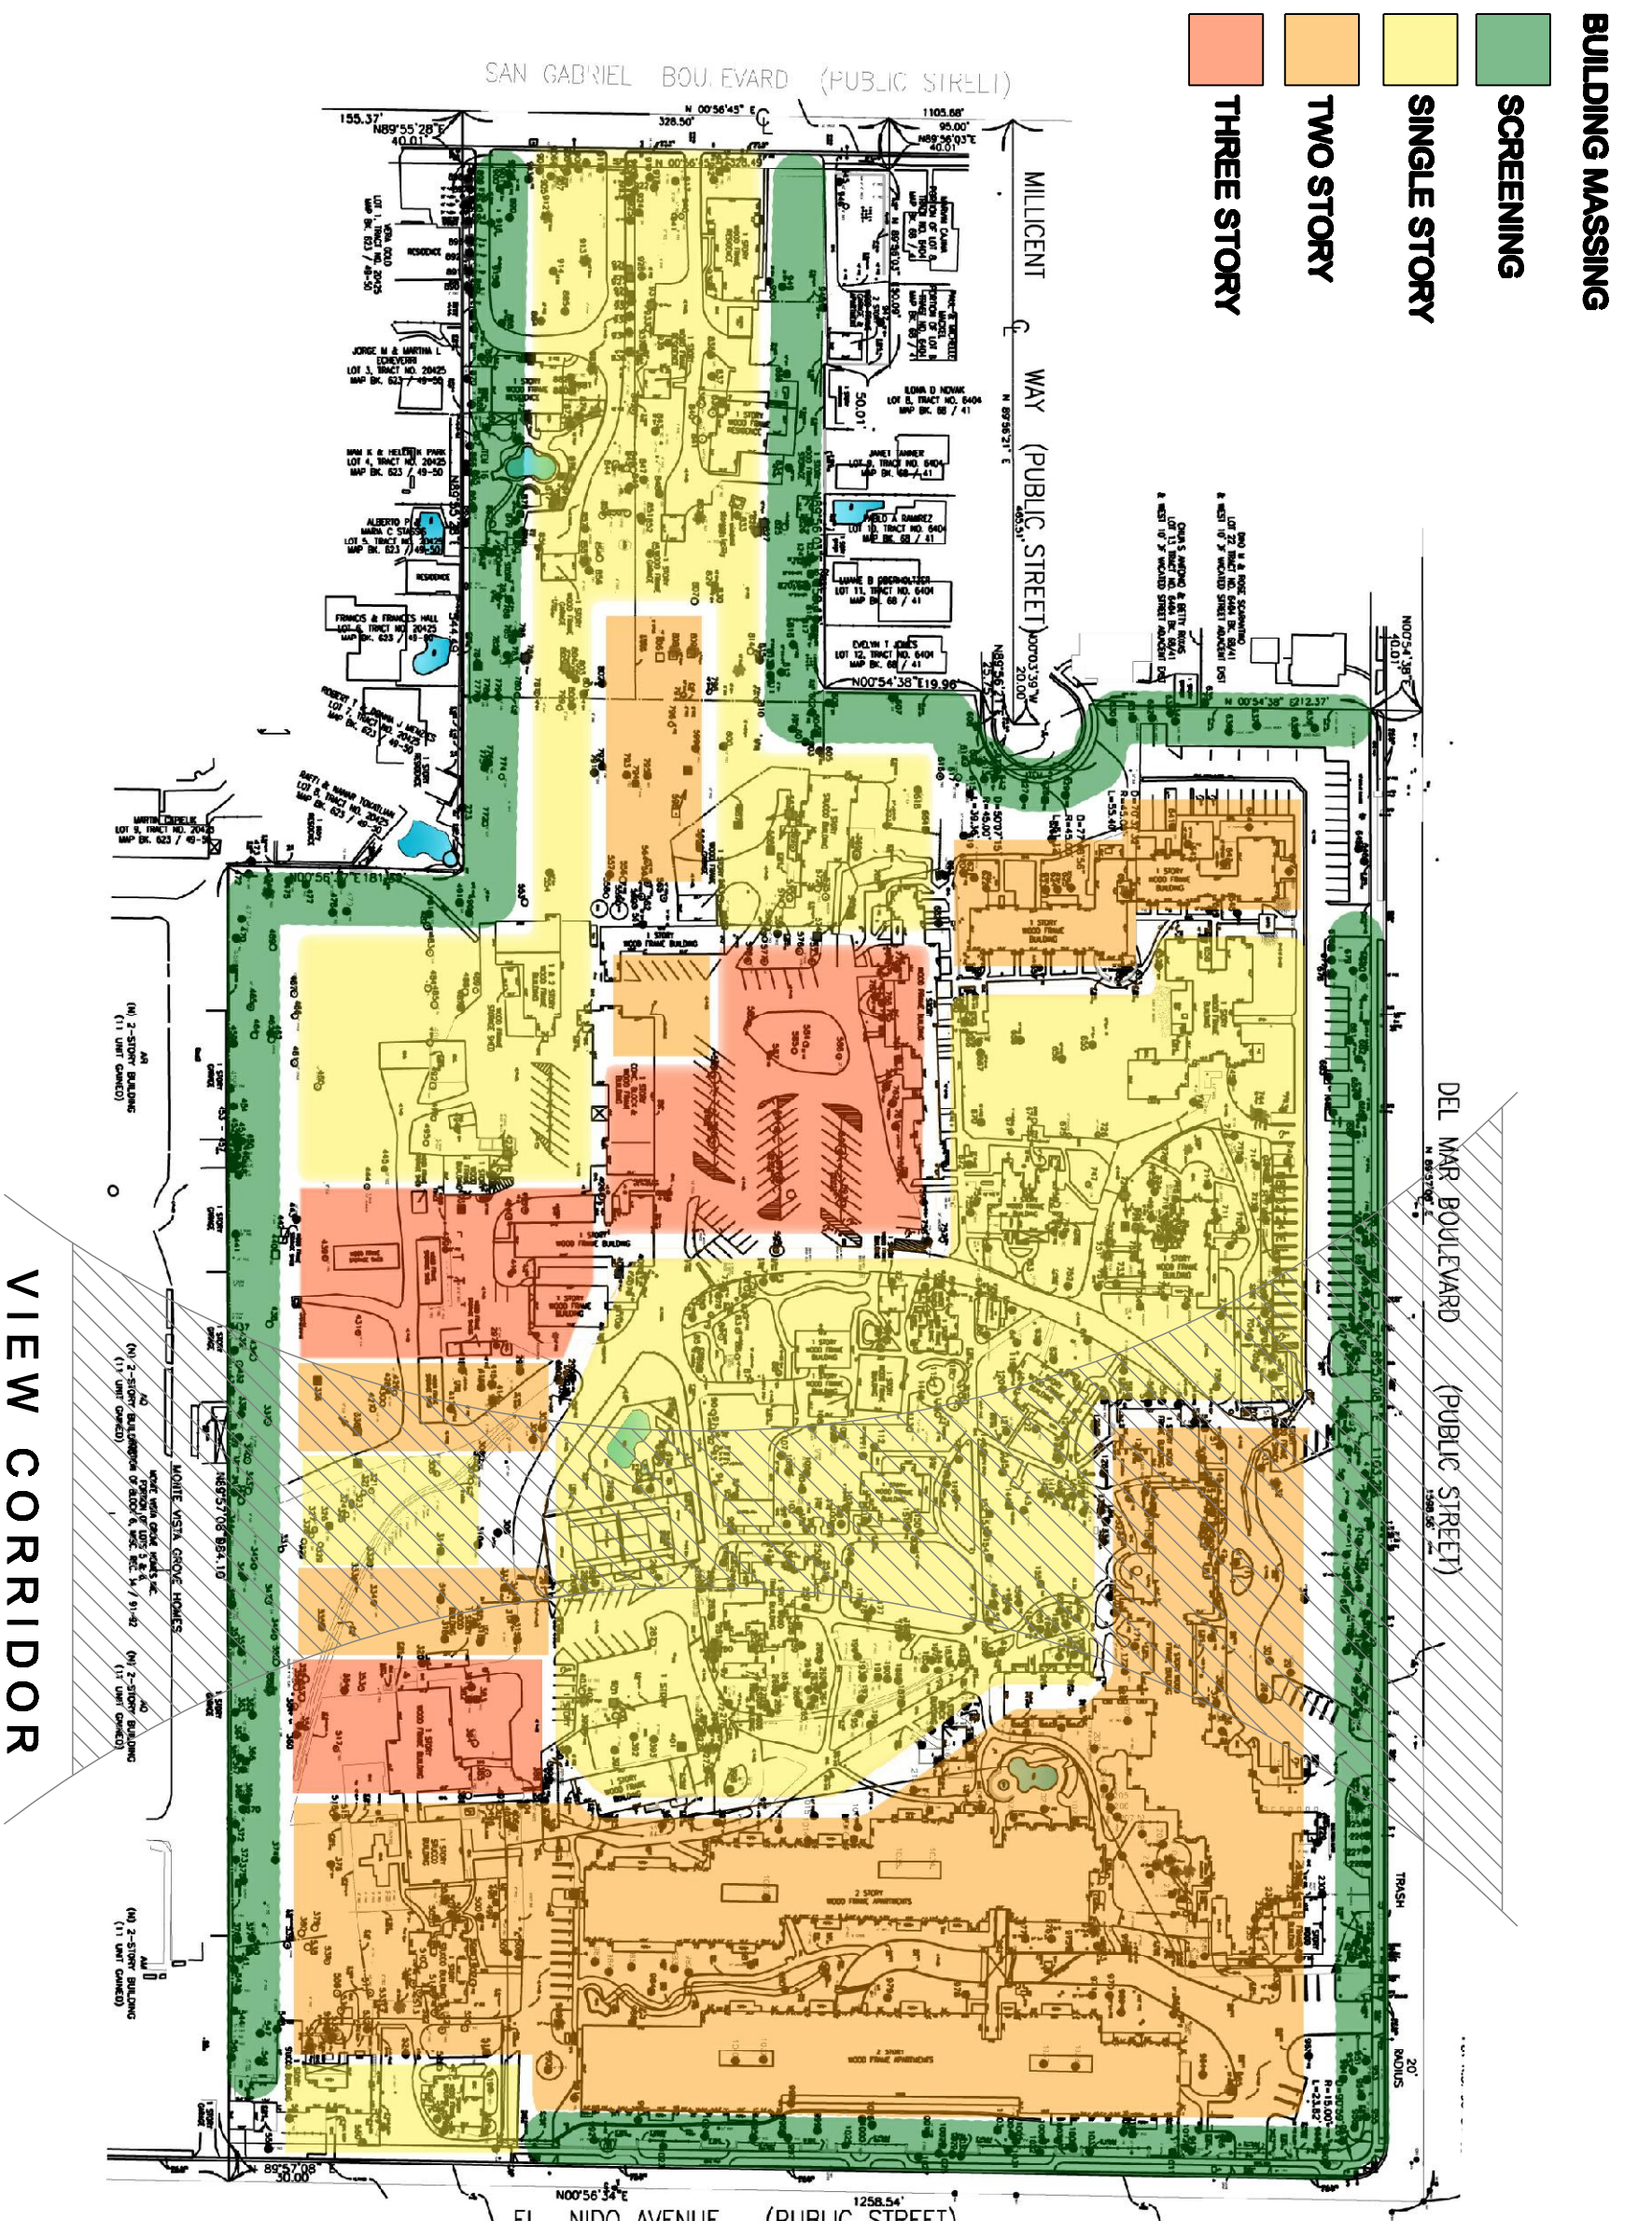

5 POTENTIAL BUILDING MASSING

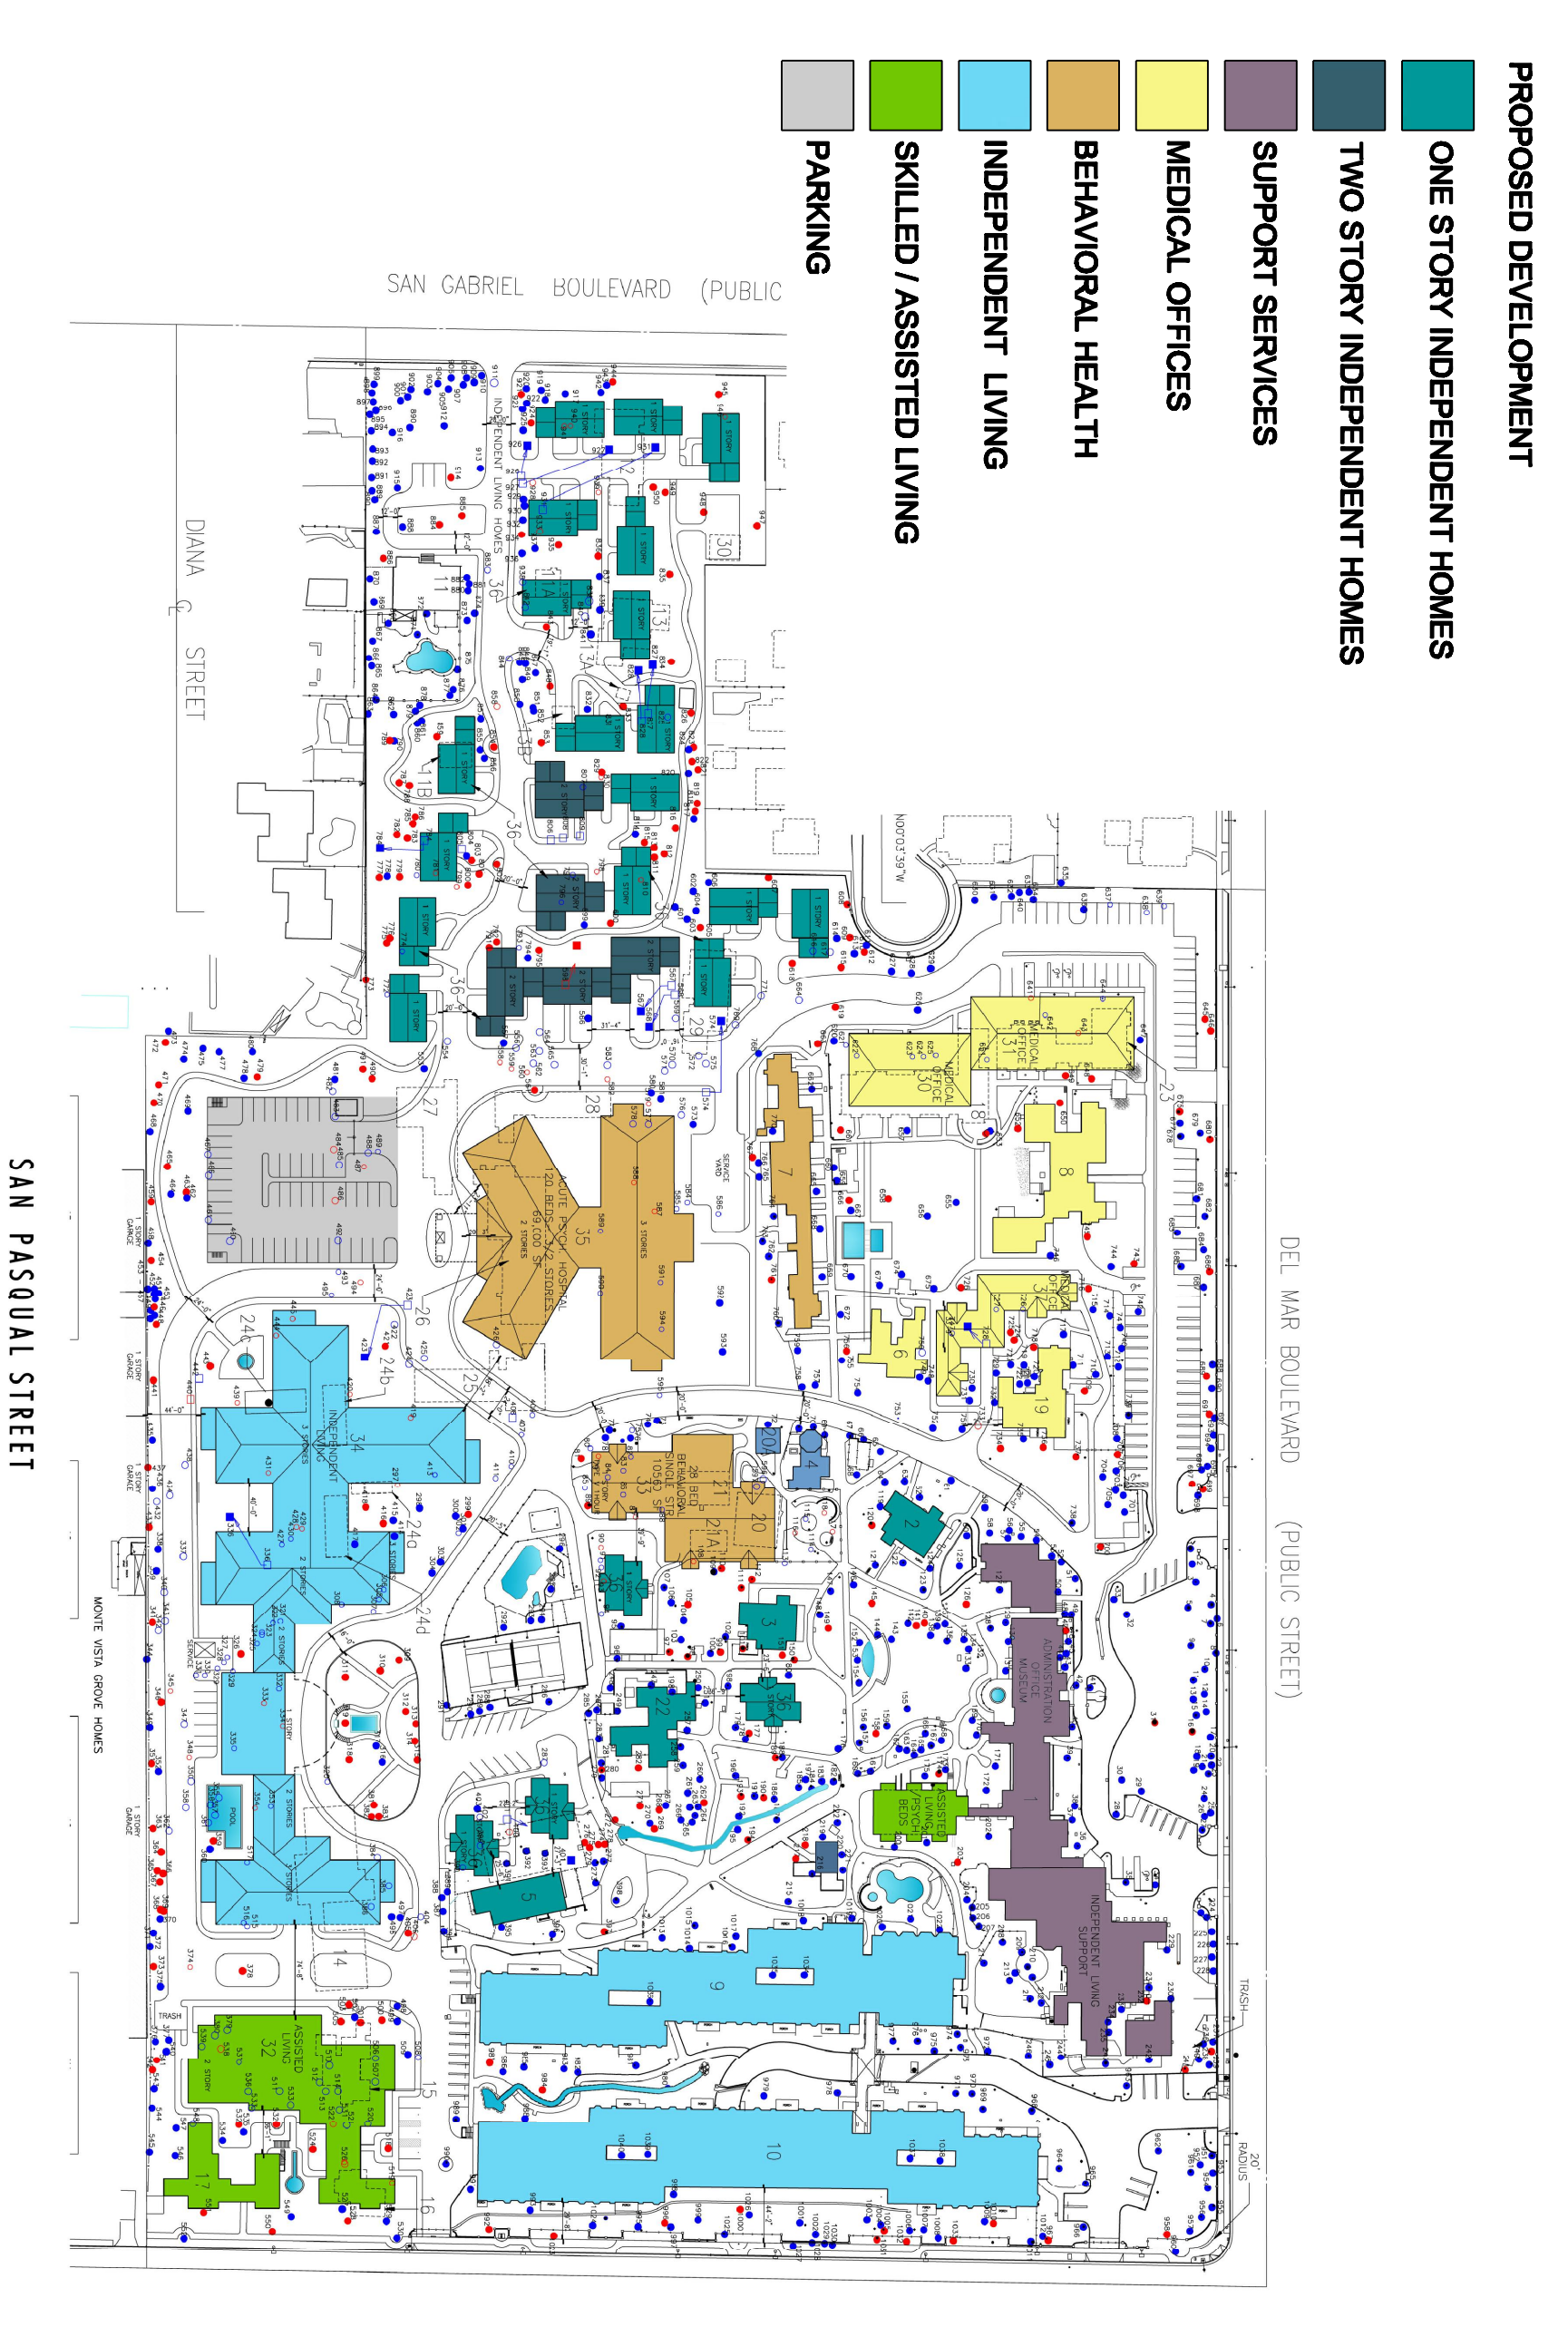

6 PROPOSED SITE/FUNCTION DEVELOPMENT PLAN



MORSE - BOURREAU ARCHITECTS
1991A Newport Boulevard
Costa Mesa, CA 92627
Tel: 714.441.8800
Fax: 714.441.8802

DATE: 10/30/08
PROJECT NUMBER: 32-07
SHEET NO.: 5 OF 22
PROJECT ADDRESS: LAS ENCINAS HOSPITAL, 2900 EAST DEL MAR BLVD., PASADENA, CA 91107