


ATTACHMENT A - AERIAL

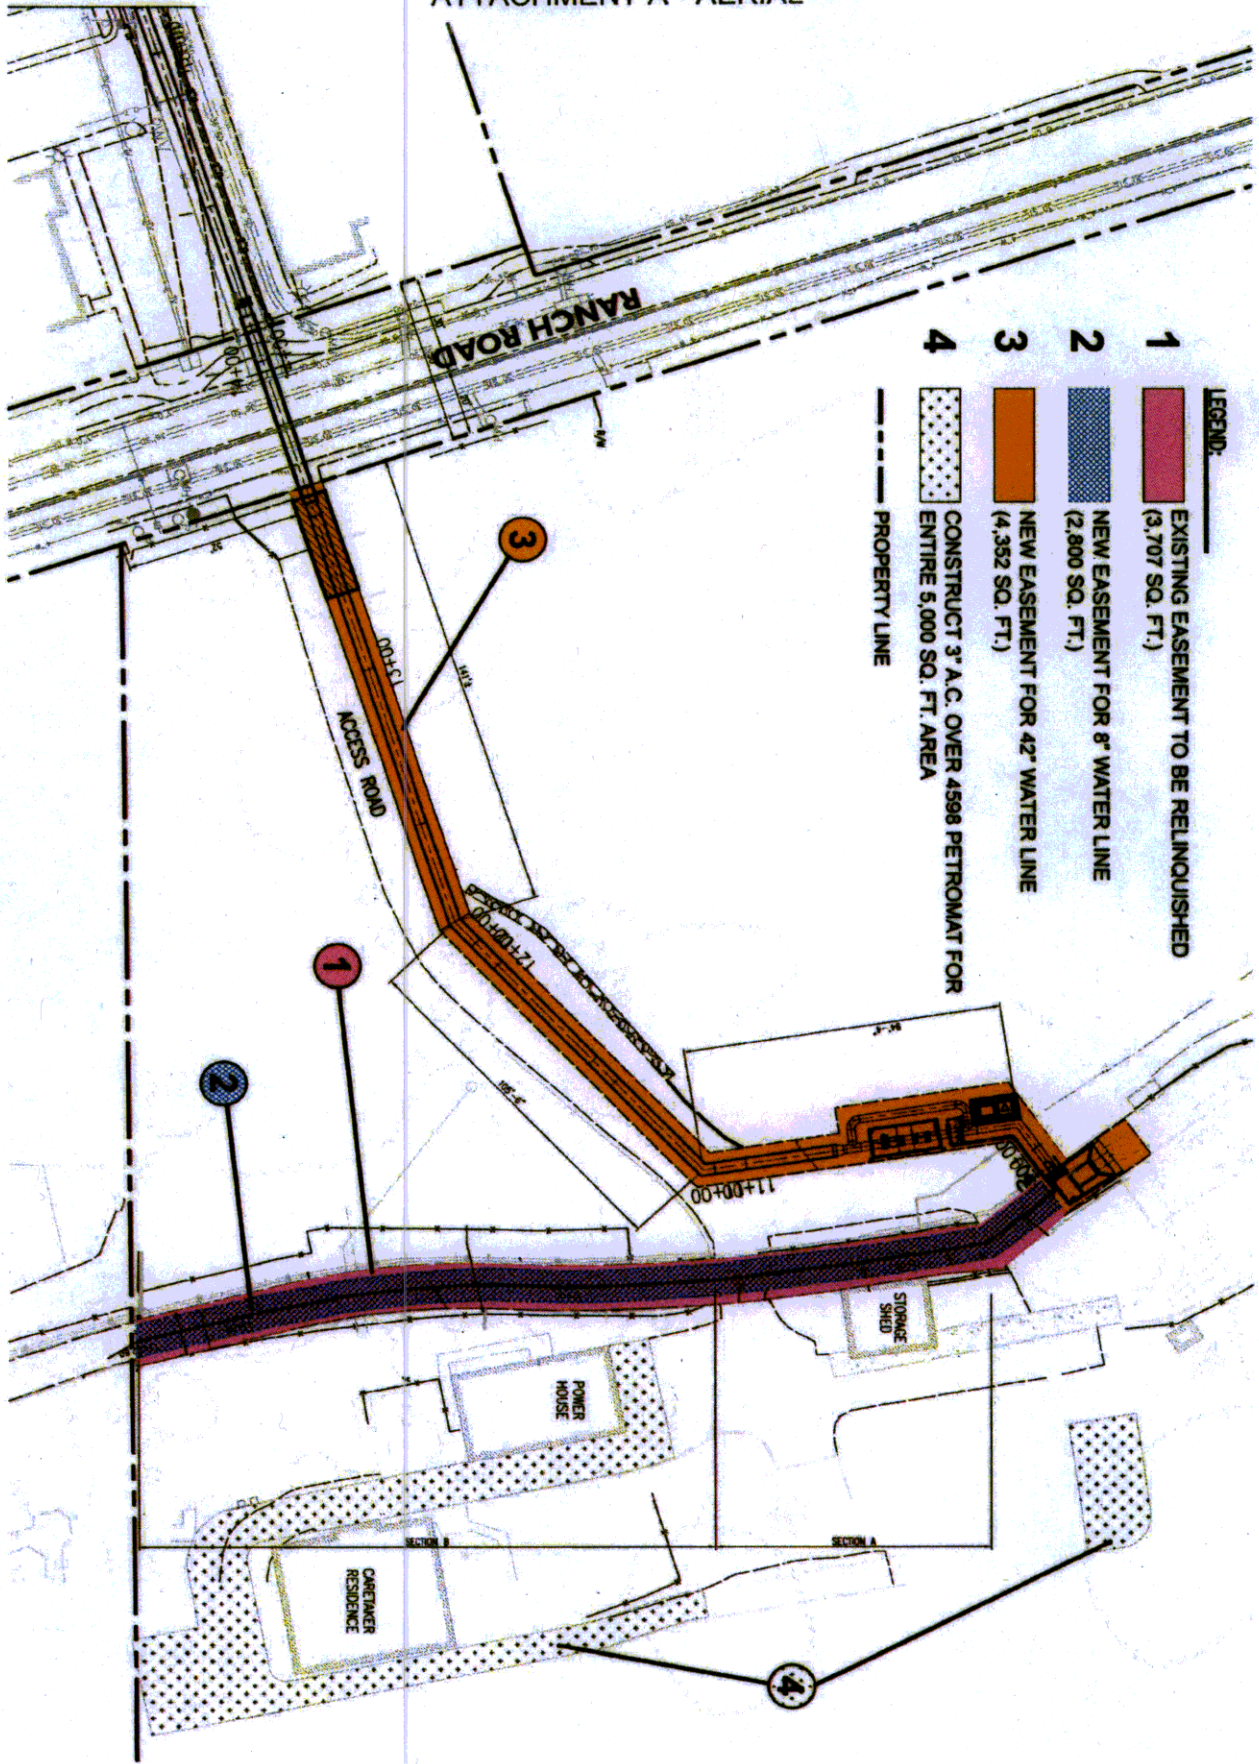

LEGEND:

- 1 [Red box] EXISTING EASEMENT TO BE RELINQUISHED (3,707 SQ. FT.)
- 2 [Blue hatched box] NEW EASEMENT FOR 8" WATER LINE (2,600 SQ. FT.)
- 3 [Orange box] NEW EASEMENT FOR 42" WATER LINE (4,352 SQ. FT.)
- 4 [Dotted box] CONSTRUCT 3' A.C. OVER 4598 PETROMAT FOR ENTIRE 5,000 SQ. FT. AREA
- [Dashed line] PROPERTY LINE