


ATTACHMENT A

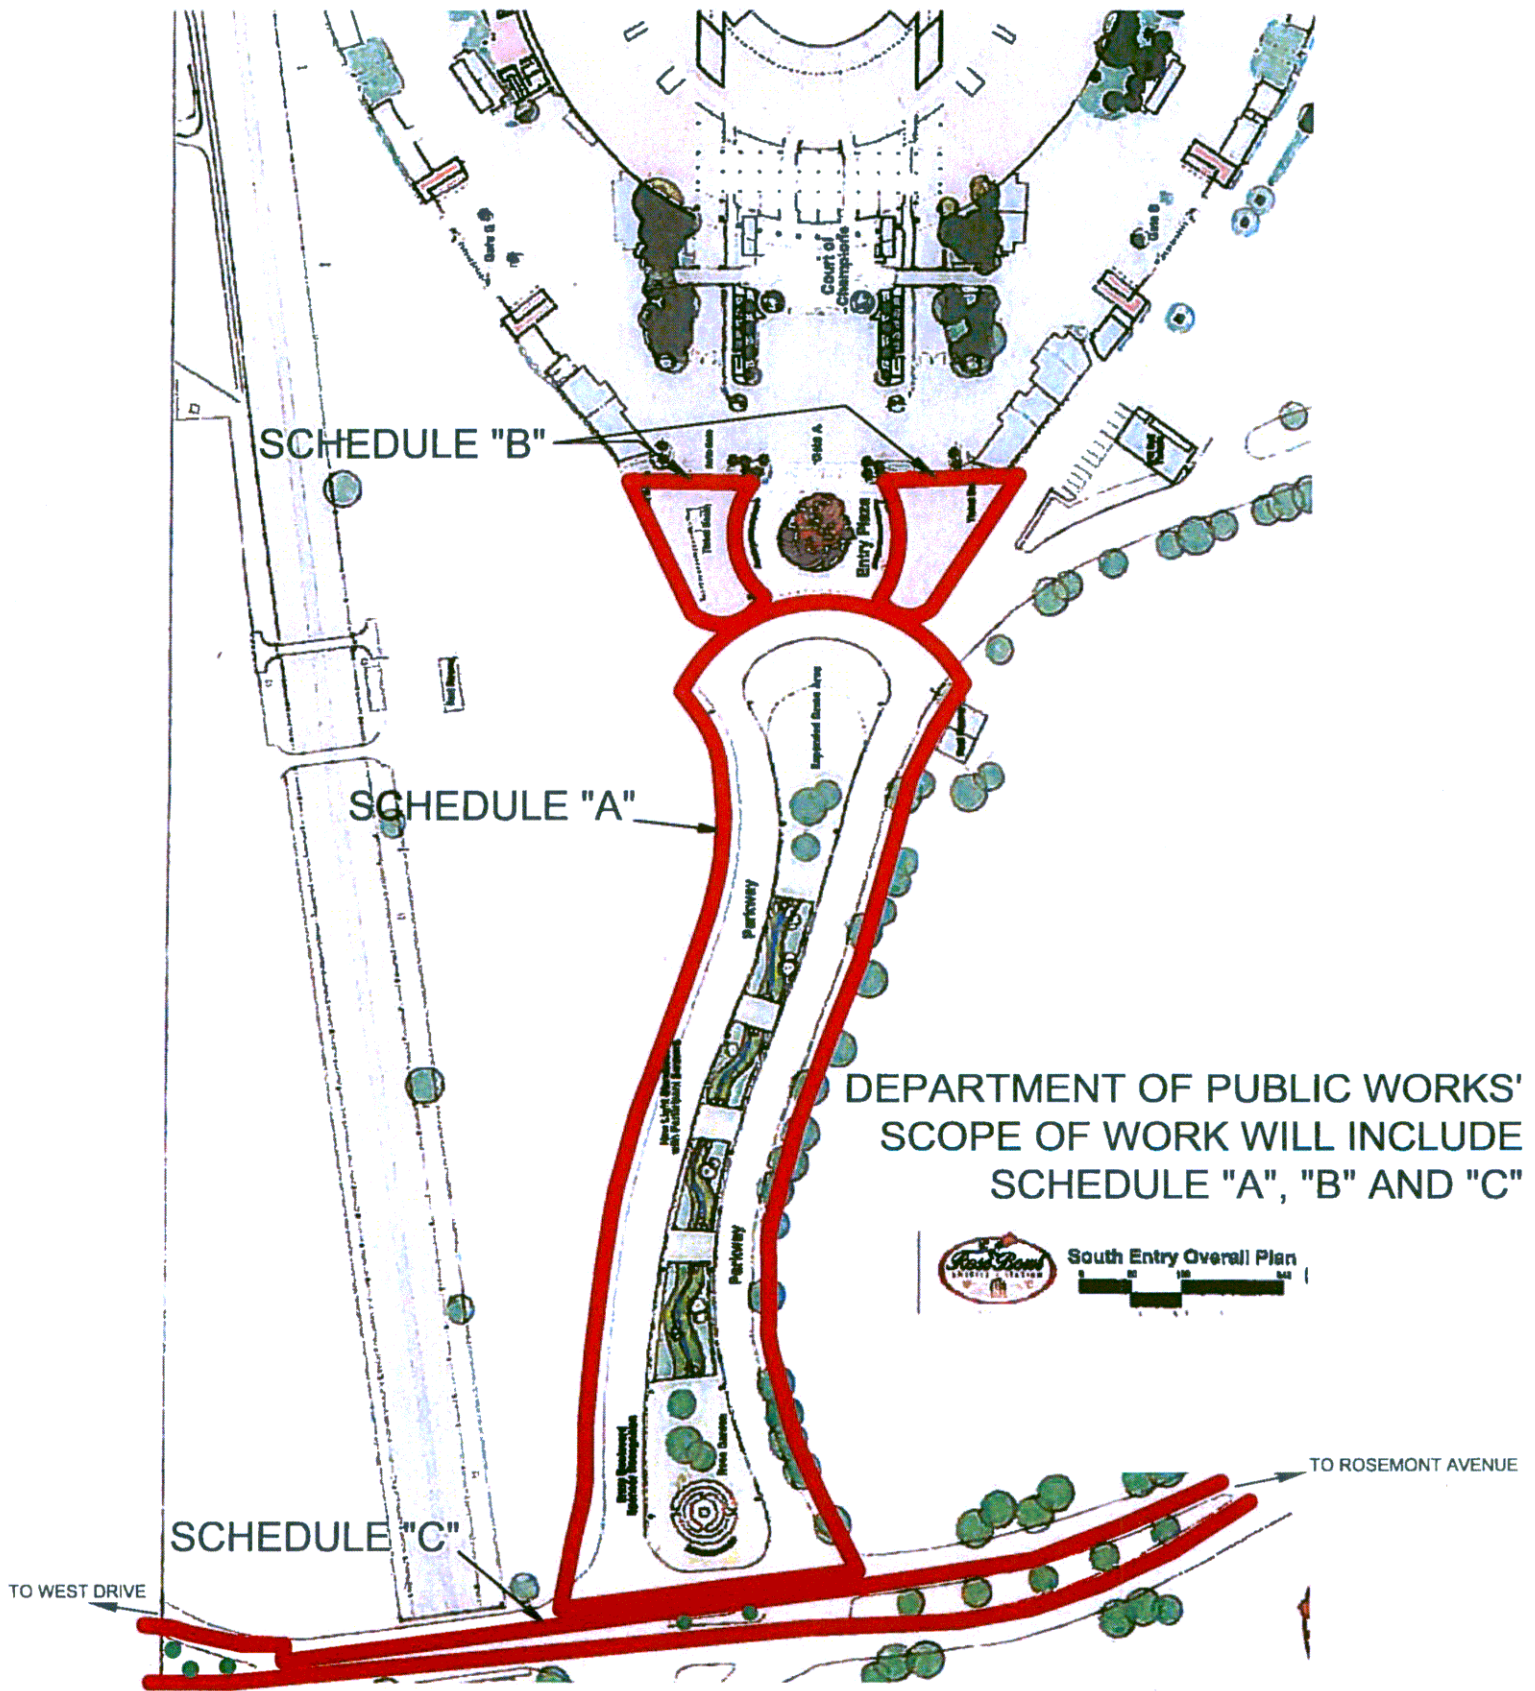

SCHEDULE "B"


SCHEDULE "A"

SCHEDULE "C"

DEPARTMENT OF PUBLIC WORKS'
SCOPE OF WORK WILL INCLUDE
SCHEDULE "A", "B" AND "C"



South Entry Overall Plan

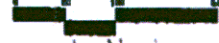

TO WEST DRIVE

TO ROSEMONT AVENUE