



MARENGO AVE.

GARFIELD AVE.


HOLLY STREET

UNION STREET

SITE PLAN

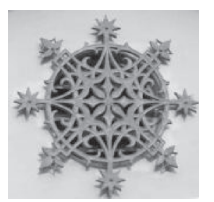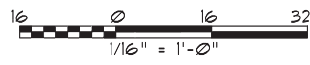




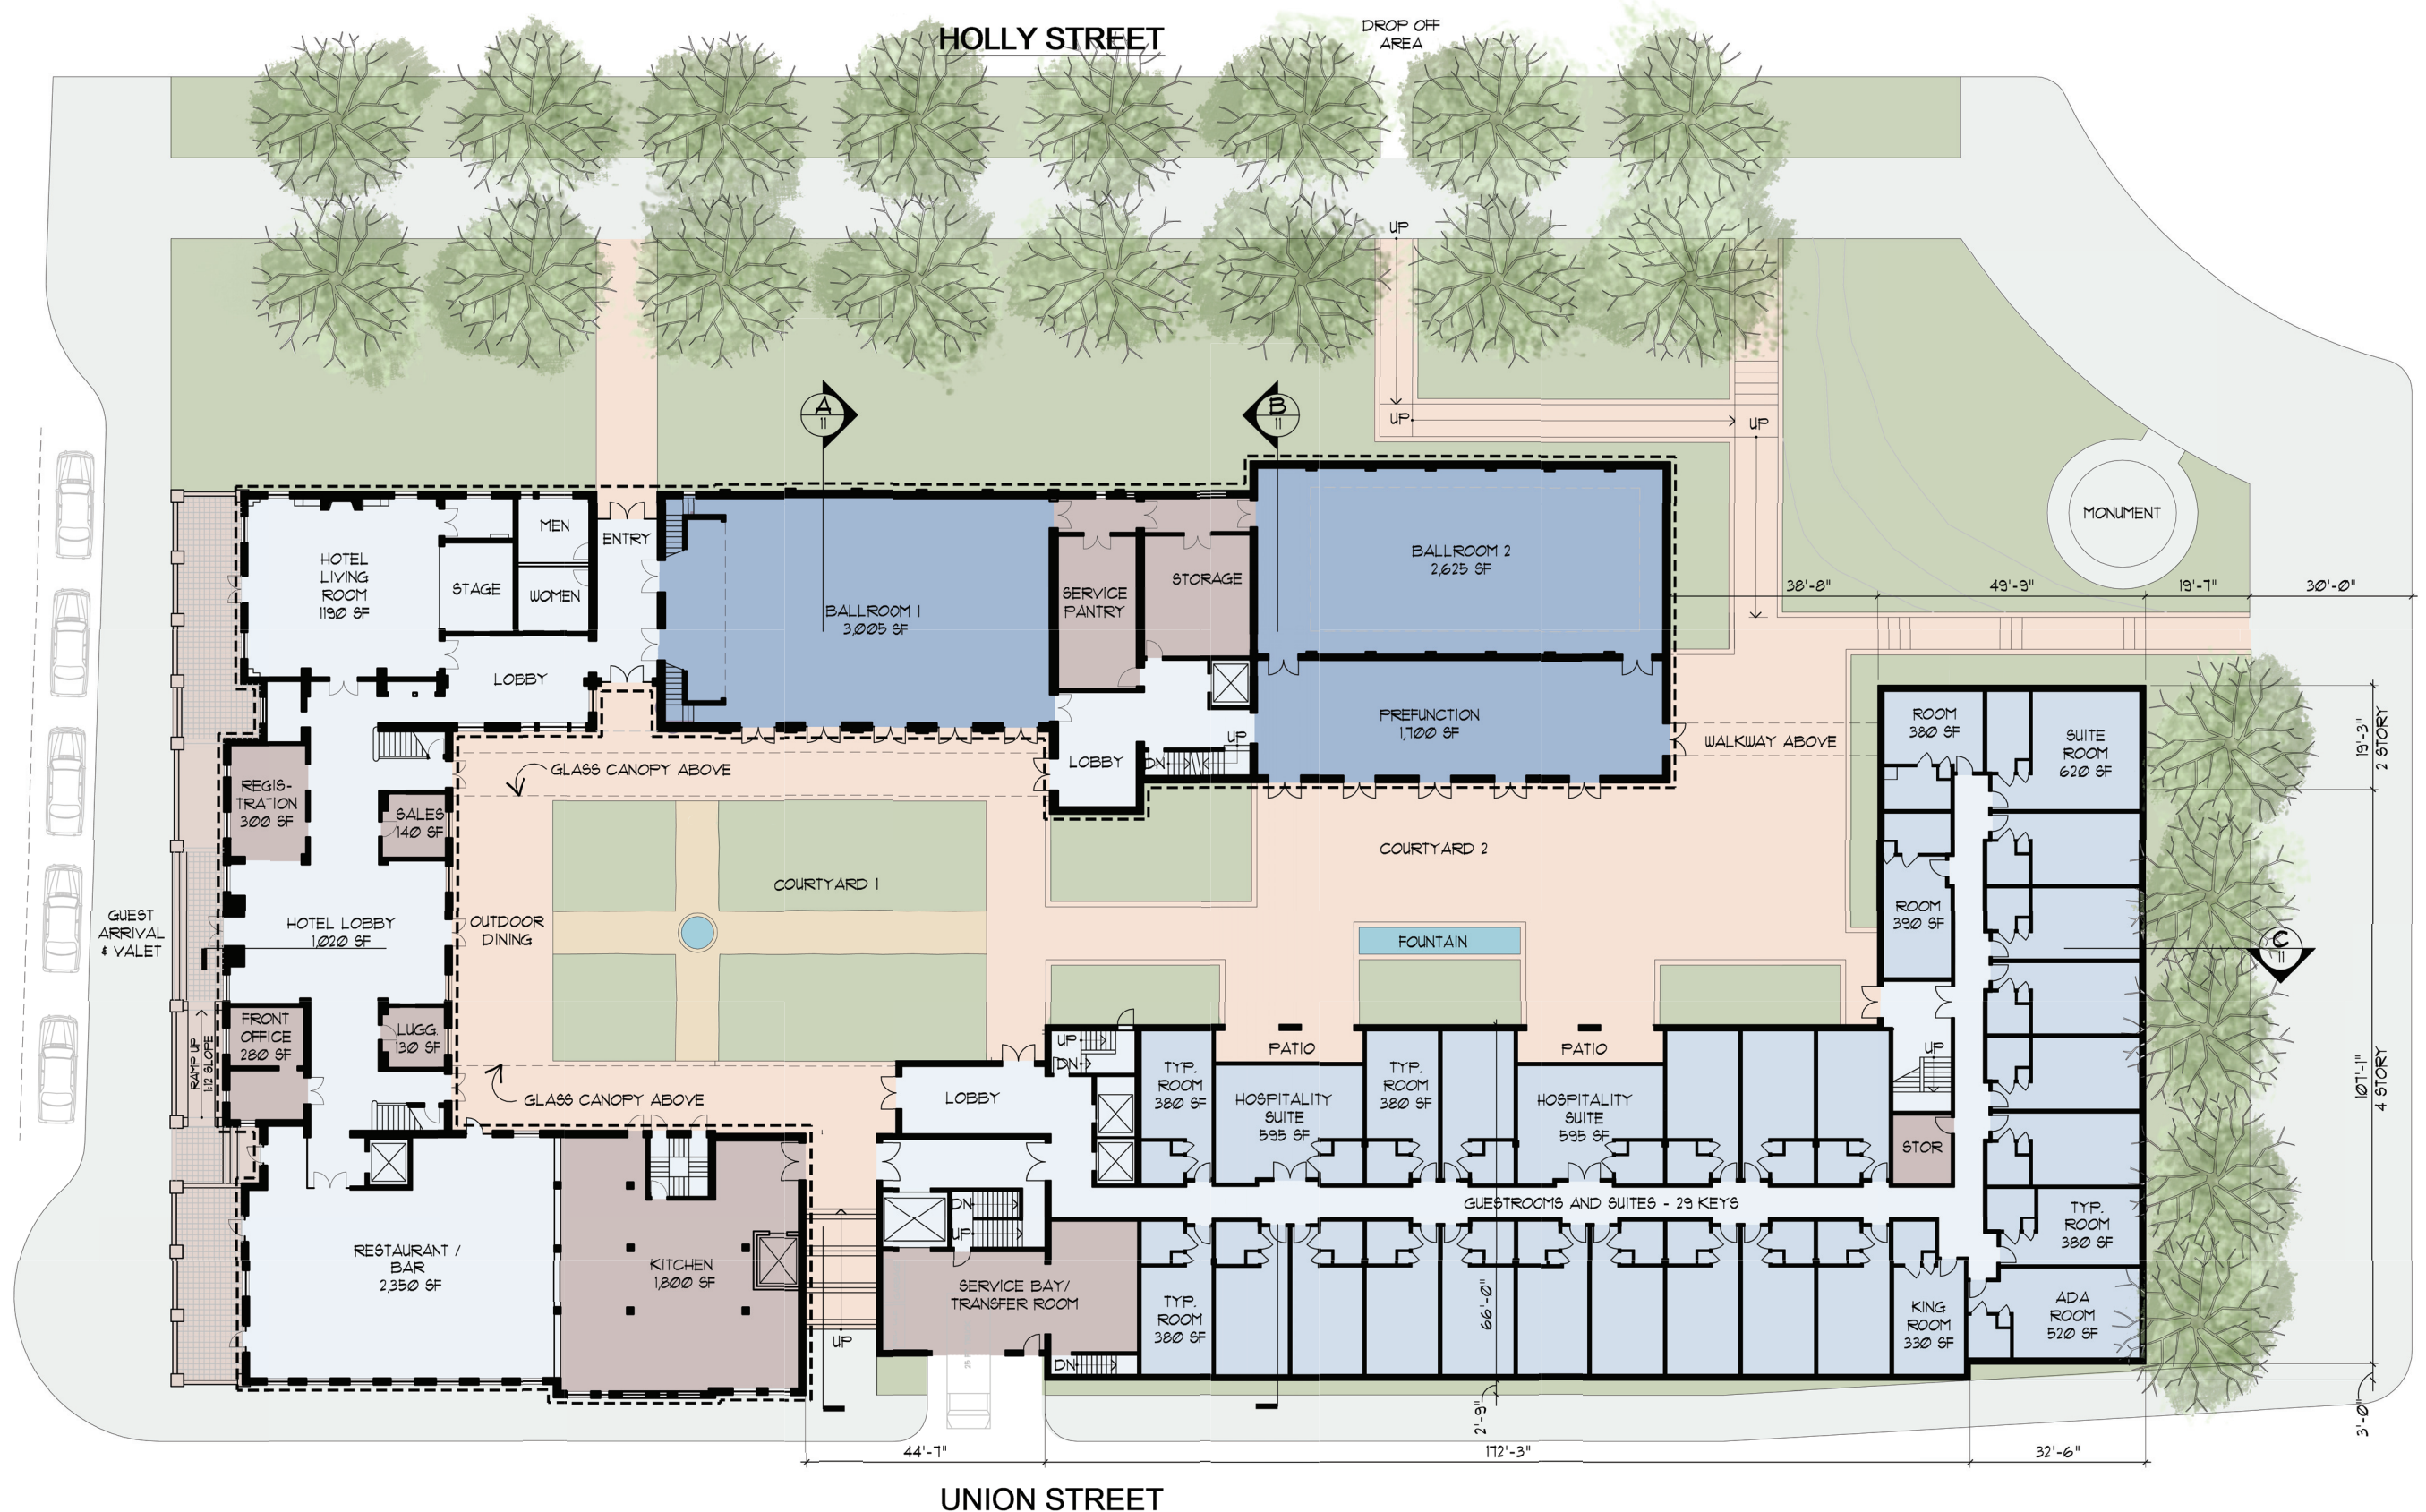


- Existing Building
- Function
- Guest Rooms
- Public
- Service

FIRST FLOOR PLAN

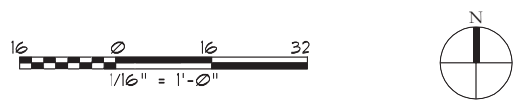


**ARCHITECTURAL  
RESOURCES GROUP, Inc.**  
Architects Planners & Conservators

A KIMPTON HOTEL  
YWCA BUILDING  
PASADENA, CA  
FEBRUARY 3, 2014

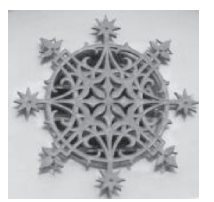







- Existing Building
- Function
- Guest Rooms
- Public
- Service

SECOND FLOOR PLAN

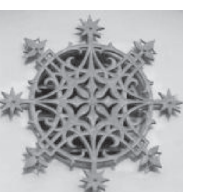




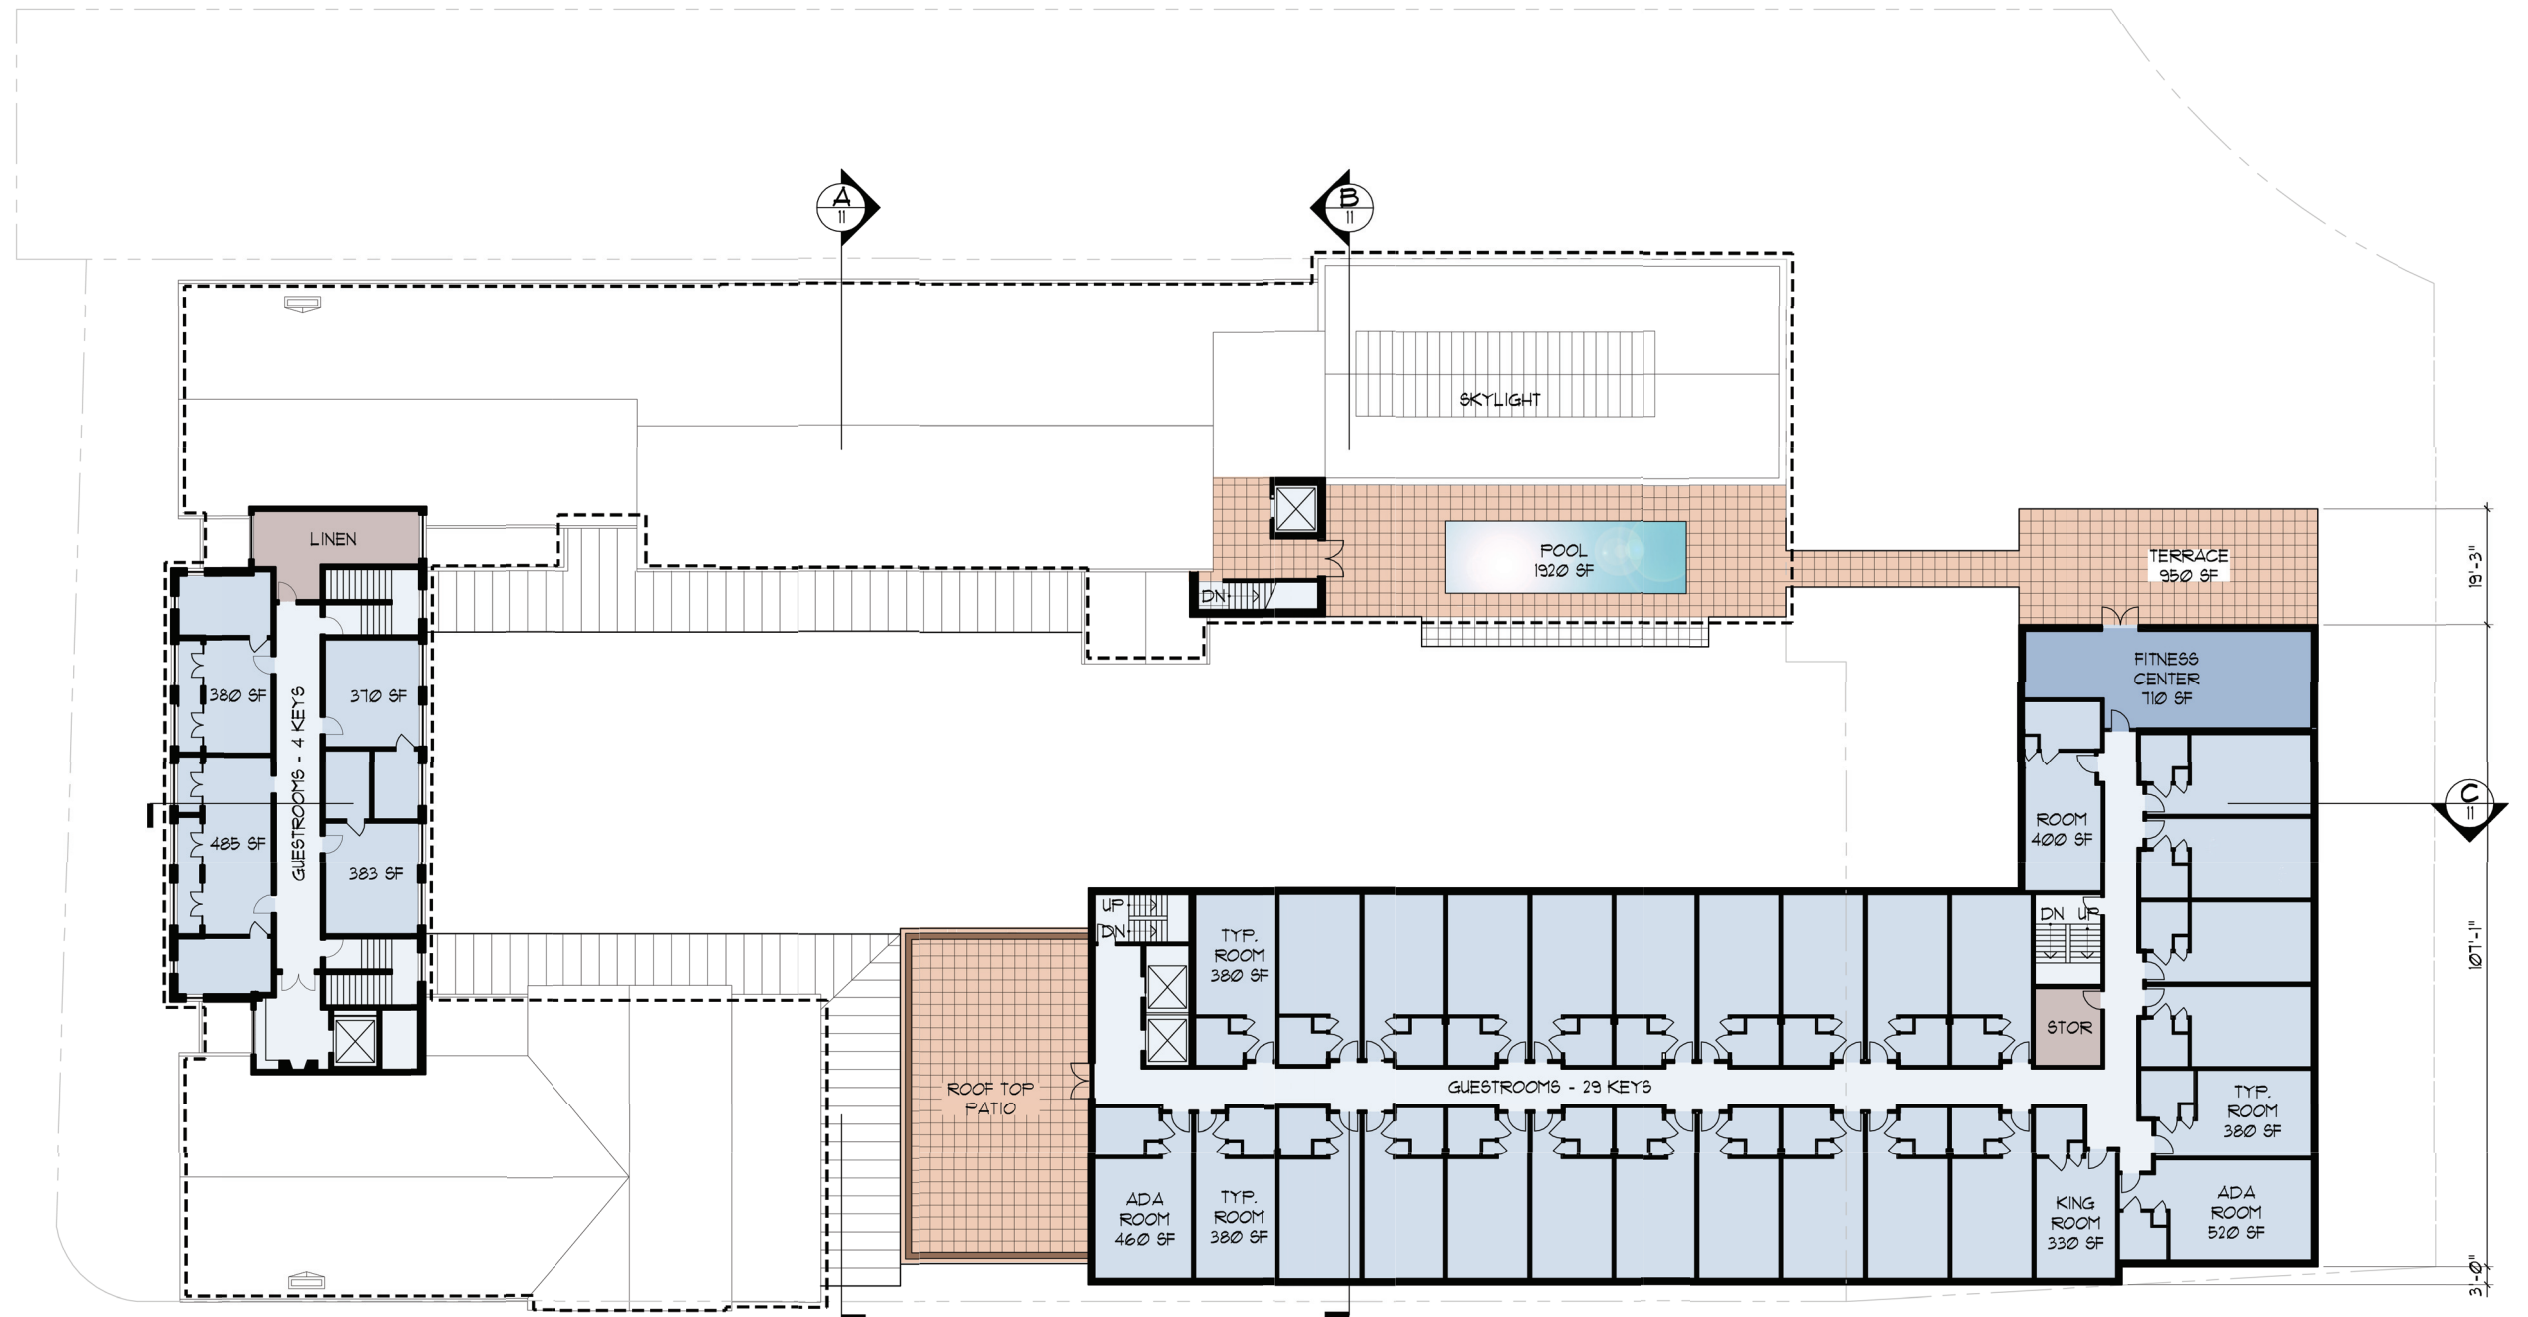


- Existing Building
- Function
- Guest Rooms
- Public
- Service


**ARCHITECTURAL  
RESOURCES GROUP, Inc.**  
 Architects Planners & Conservators


THIRD FLOOR PLAN

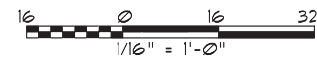

 
 



**A KIMPTON HOTEL**  
**YWCA BUILDING**  
**PASADENA, CA**  
 FEBRUARY 3, 2014

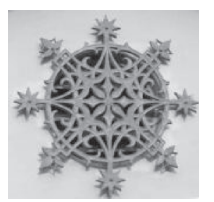




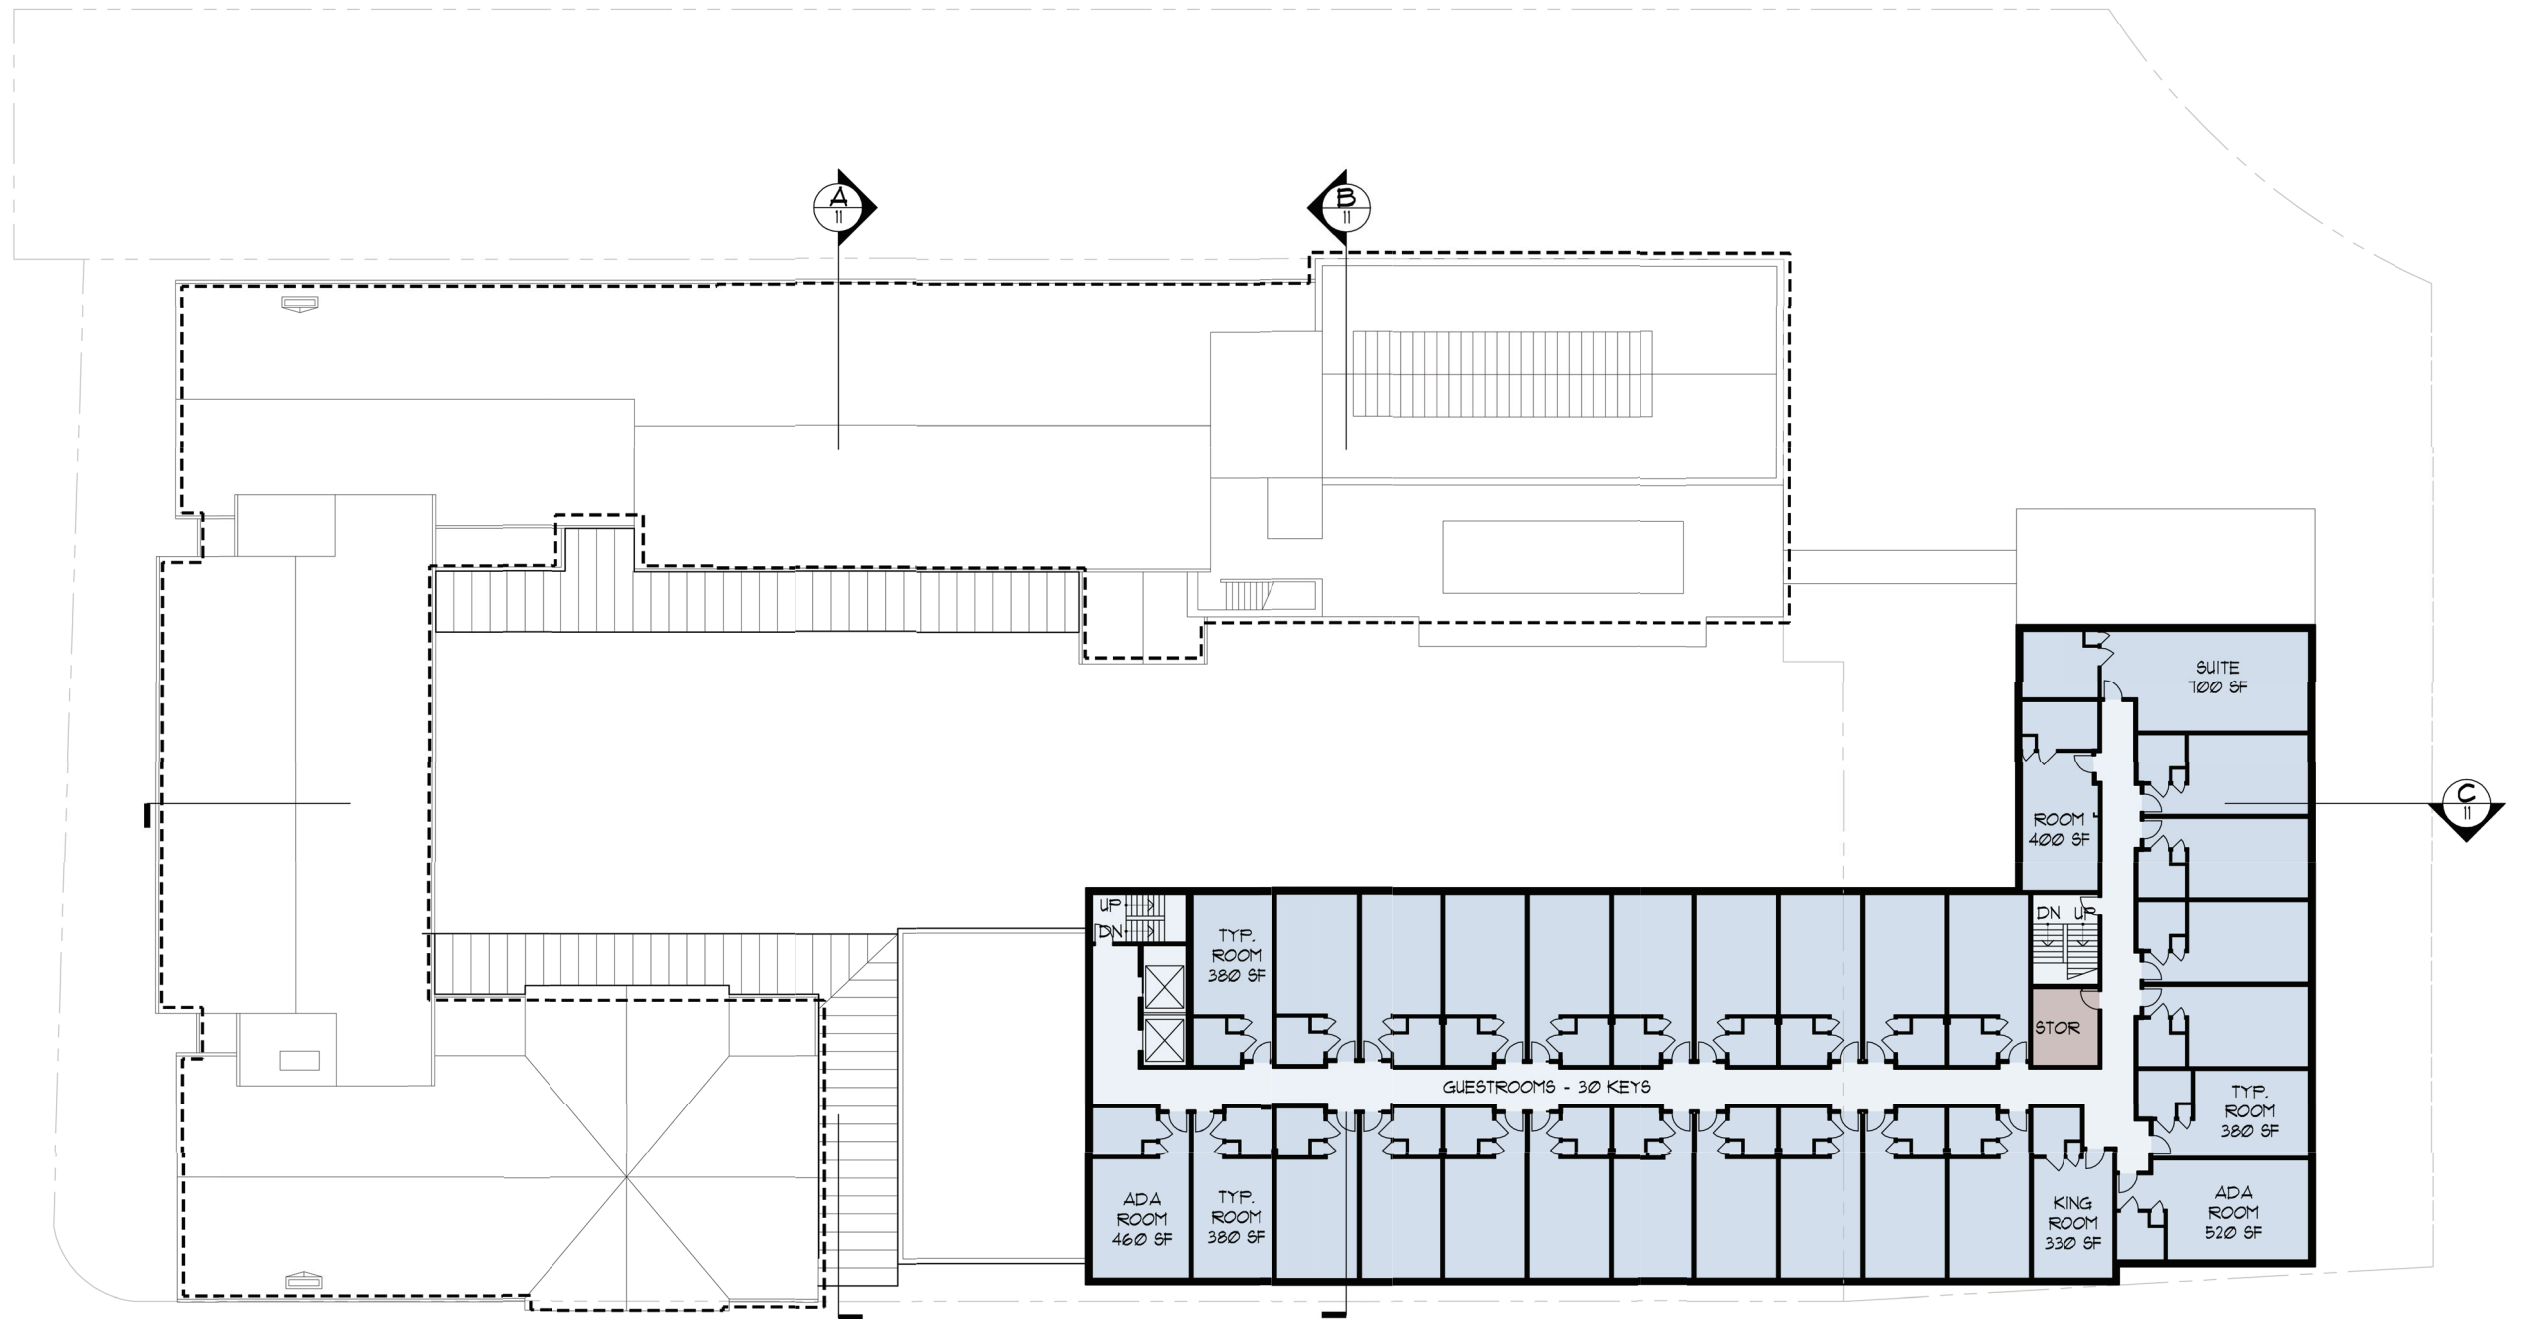

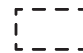
-  Existing Building
-  Function
-  Guest Rooms
-  Public
-  Service

FOURTH FLOOR PLAN

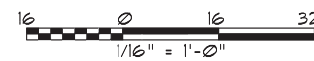




 
 


ARCHITECTURAL  
RESOURCES GROUP, Inc.  
Architects Planners & Conservators

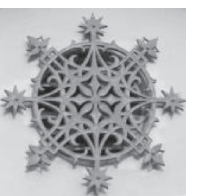A KIMPTON HOTEL  
YWCA BUILDING  
PASADENA, CA  
FEBRUARY 3, 2014



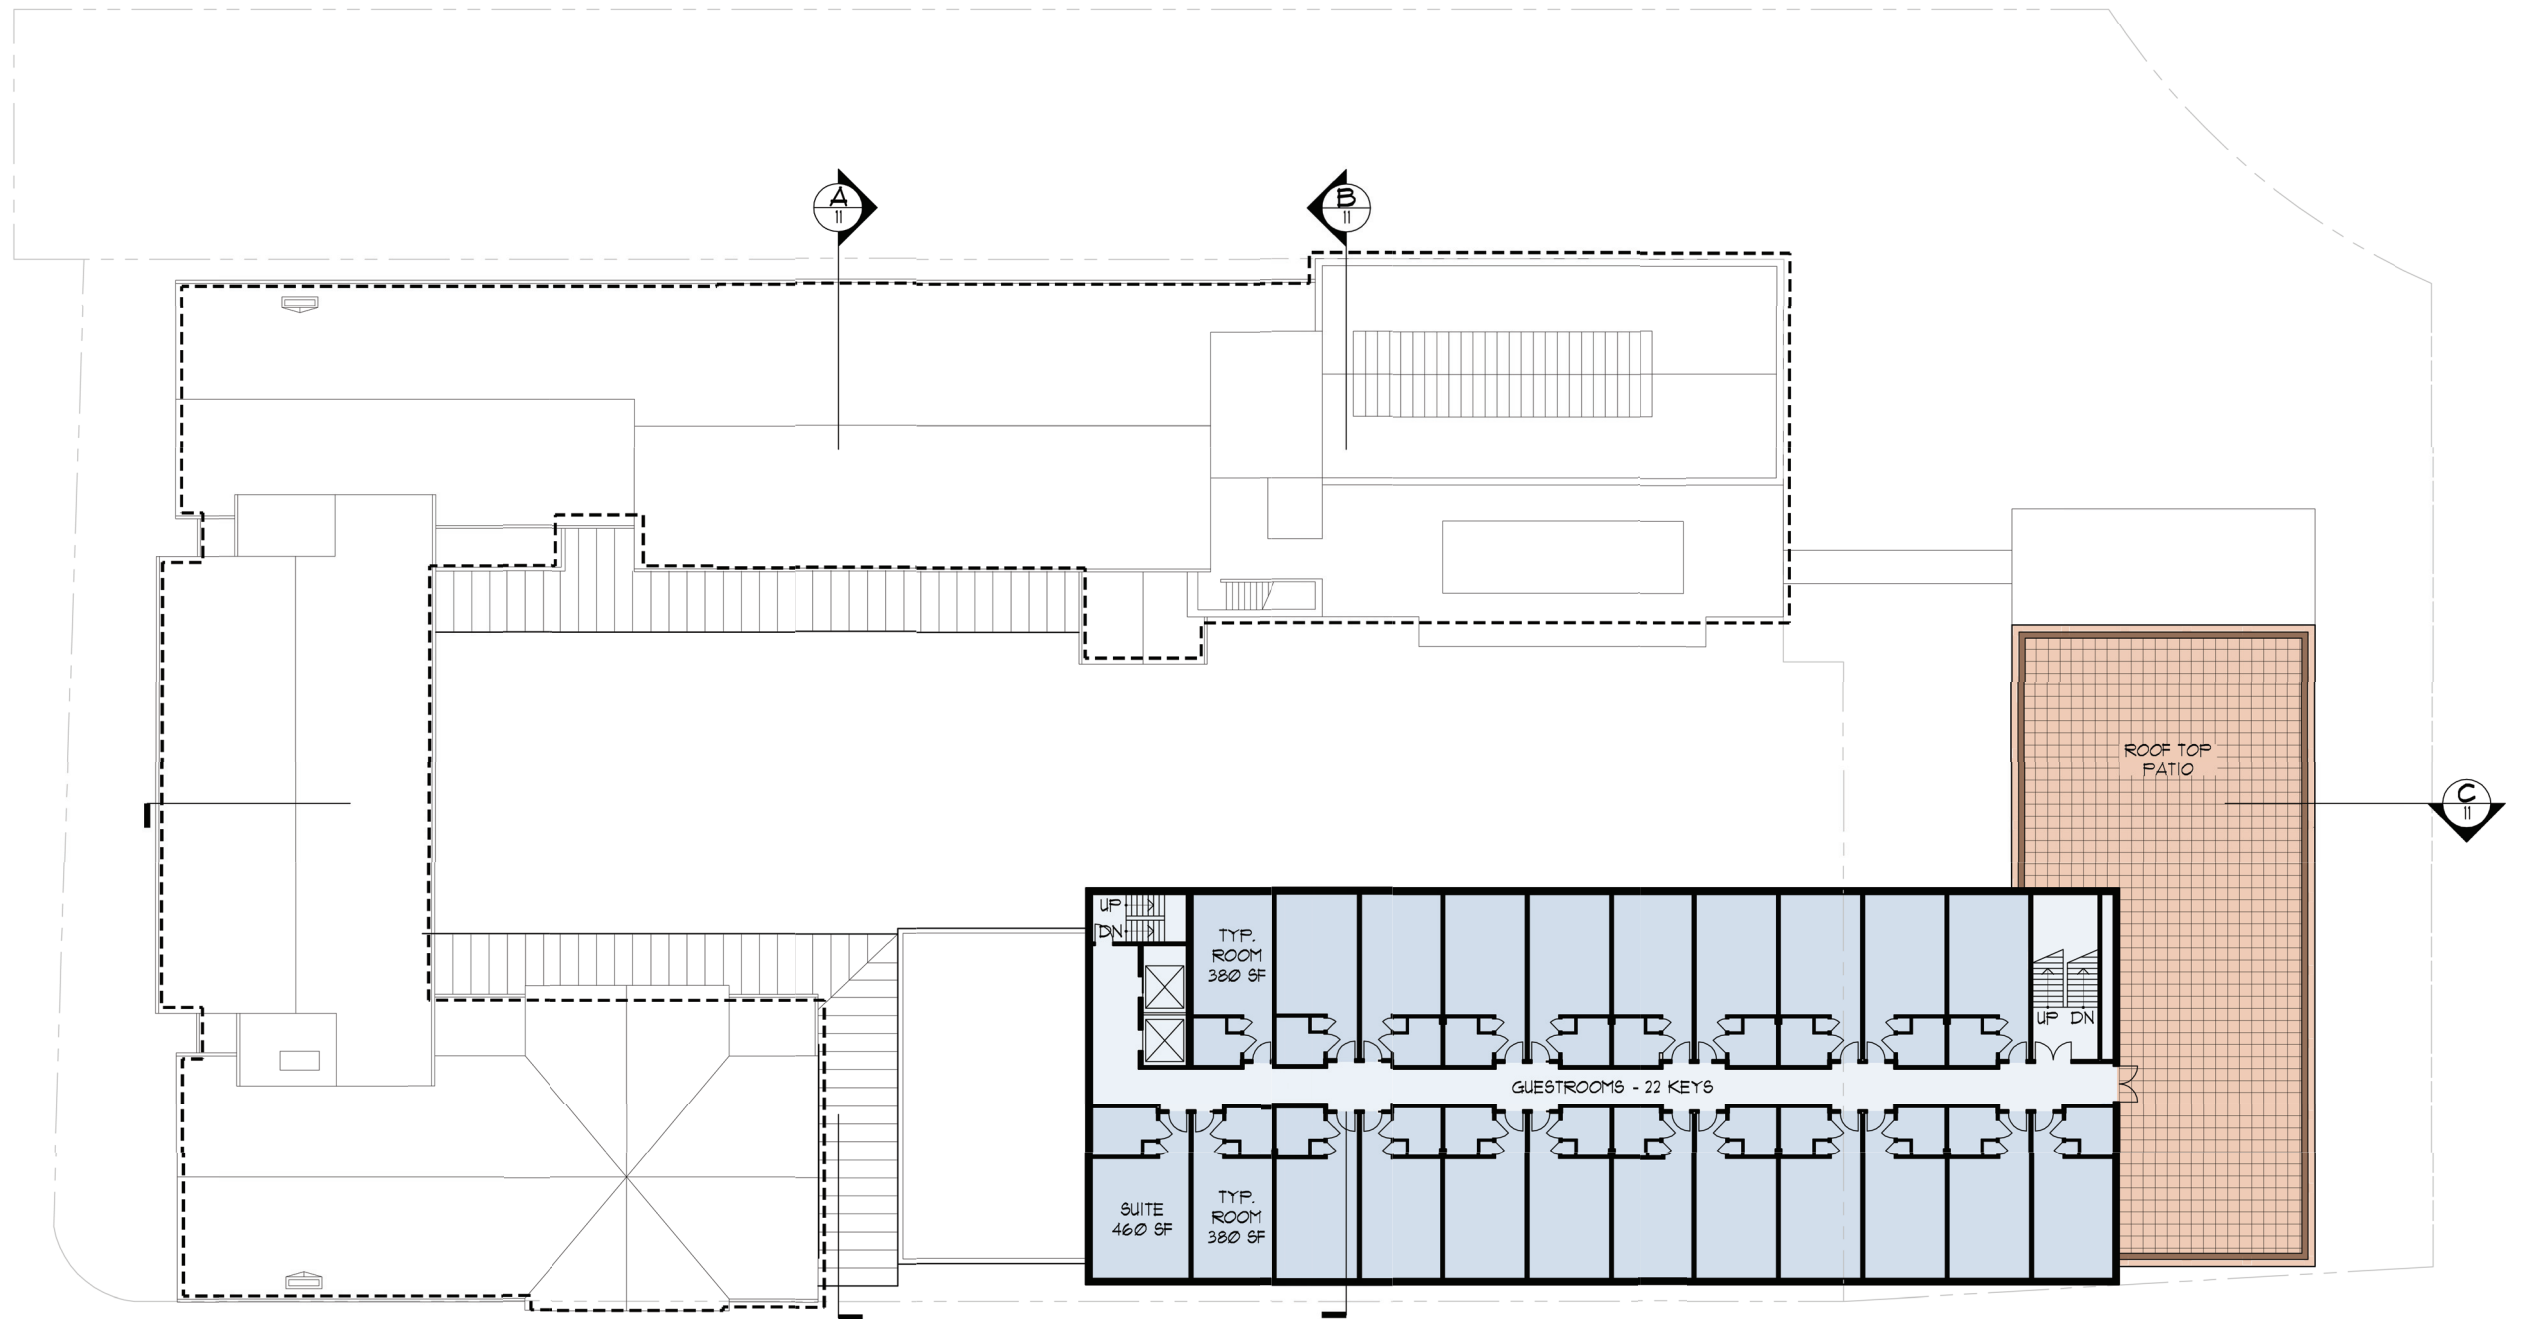


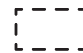


-  Existing Building
-  Function
-  Guest Rooms
-  Public
-  Service


**ARCHITECTURAL  
RESOURCES GROUP, Inc.**  
 Architects Planners & Conservators


FIFTH FLOOR PLAN

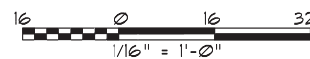

 
 



**A KIMPTON HOTEL**  
 YWCA BUILDING  
 PASADENA, CA  
 FEBRUARY 3, 2014

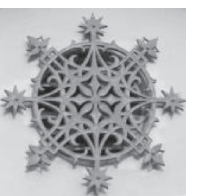



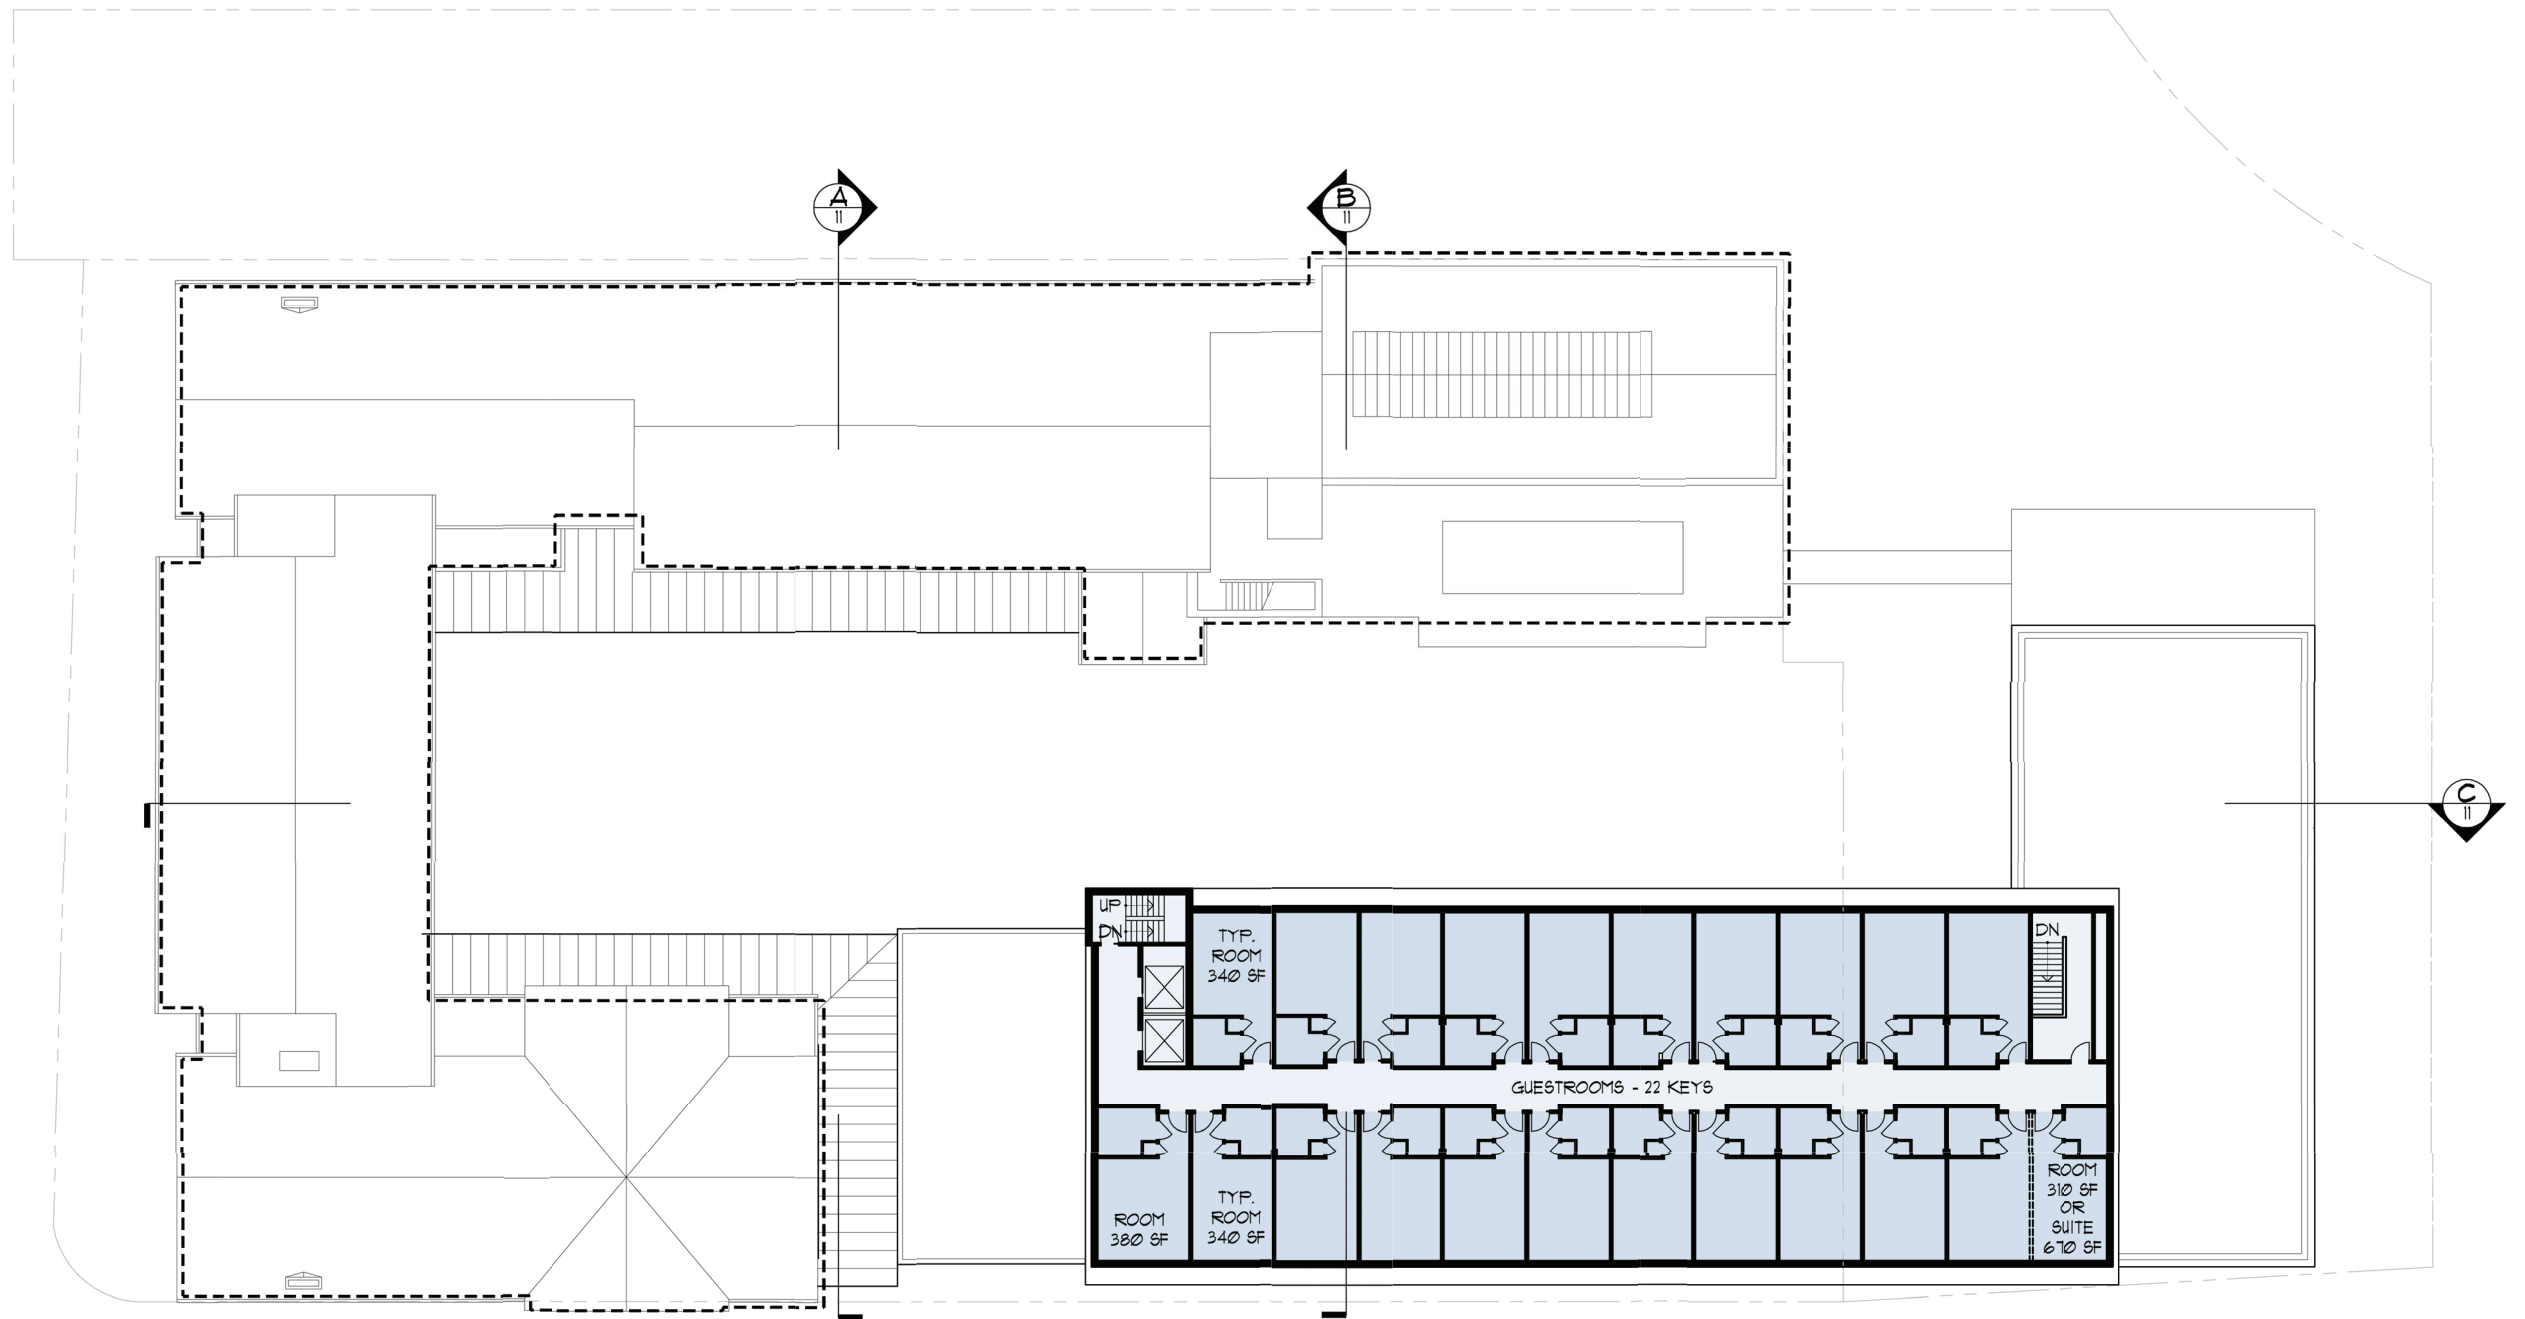


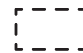-  Existing Building
-  Function
-  Guest Rooms
-  Public
-  Service




ARCHITECTURAL  
RESOURCES GROUP, Inc.  
Architects Planners & Conservators

SIXTH FLOOR PLAN

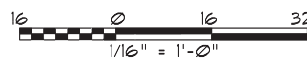

A KIMPTON HOTEL  
YWCA BUILDING  
PASADENA, CA  
FEBRUARY 3, 2014


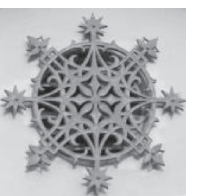




- Existing Building
- Function
- Guest Rooms
- Public
- Service


**UNION STREET**

**BASEMENT PLAN**

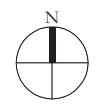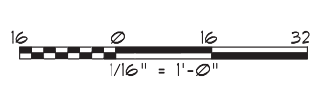


**ARCHITECTURAL  
RESOURCES GROUP, Inc.**  
Architects Planners & Conservators

**A KIMPTON HOTEL  
YWCA BUILDING  
PASADENA, CA  
FEBRUARY 3, 2014**

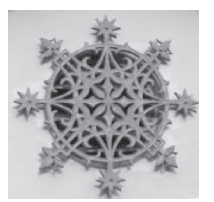




UNION STREET ELEVATION


STREET VIEW ELEVATIONS

NOT TO SCALE

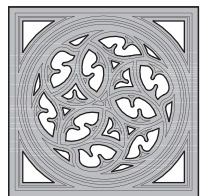

ARCHITECTURAL  
RESOURCES GROUP, Inc.  
Architects Planners & Conservators

A KIMPTON HOTEL  
YWCA BUILDING  
PASADENA, CA  
FEBRUARY 3, 2014

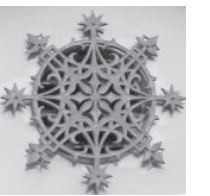





MARENGO STREET ELEVATION




GARFIELD STREET ELEVATION



HOLLY STREET ELEVATION


STREET VIEW ELEVATIONS

NOT TO SCALE

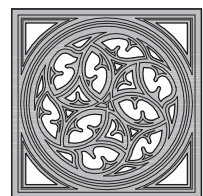

ARCHITECTURAL  
RESOURCES GROUP, Inc.  
Architects Planners & Conservators

A KIMPTON HOTEL  
YWCA BUILDING  
PASADENA, CA  
FEBRUARY 3, 2014

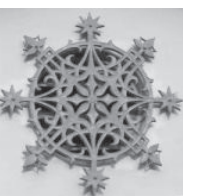




Ⓐ NORTH-SOUTH COURTYARD SECTION



Ⓑ SOUTH-NORTH BUILDING SECTION



Ⓒ EAST-WEST COURTYARD SECTION

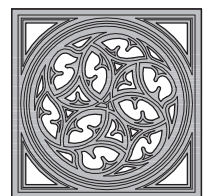


ARCHITECTURAL  
RESOURCES GROUP, Inc.  
Architects Planners & Conservators

SECTION VIEWS

NOT TO SCALE

A KIMPTON HOTEL  
YWCA BUILDING  
PASADENA, CA  
FEBRUARY 3, 2014

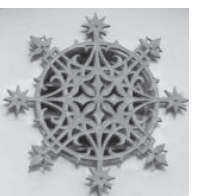





VIEW FROM CITY HALL




ARCHITECTURAL  
RESOURCES GROUP, Inc.  
Architects Planners & Conservators


3D DIMENSIONAL VIEWS

NOT TO SCALE

A KIMPTON HOTEL  
YWCA BUILDING  
PASADENA, CA  
FEBRUARY 3, 2014

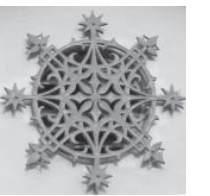



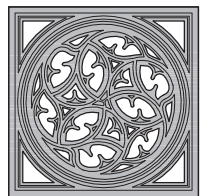



ARCHITECTURAL  
RESOURCES GROUP, Inc.  
Architects Planners & Conservators

3D DIMENSIONAL VIEWS

NOT TO SCALE

A KIMPTON HOTEL  
YWCA BUILDING  
PASADENA, CA  
FEBRUARY 3, 2014

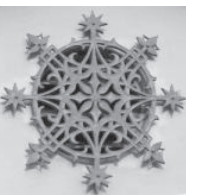

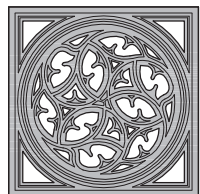


ARCHITECTURAL  
RESOURCES GROUP, Inc.  
Architects Planners & Conservators


3D DIMENSIONAL VIEWS

NOT TO SCALE

A KIMPTON HOTEL  
YWCA BUILDING  
PASADENA, CA  
FEBRUARY 3, 2014

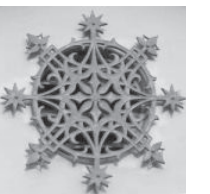



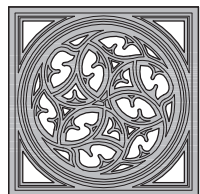


ARCHITECTURAL  
RESOURCES GROUP, Inc.  
Architects Planners & Conservators



3D DIMENSIONAL VIEWS

NOT TO SCALE

A KIMPTON HOTEL  
YWCA BUILDING  
PASADENA, CA  
FEBRUARY 3, 2014

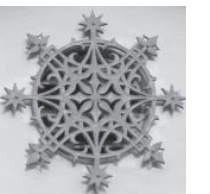



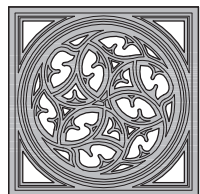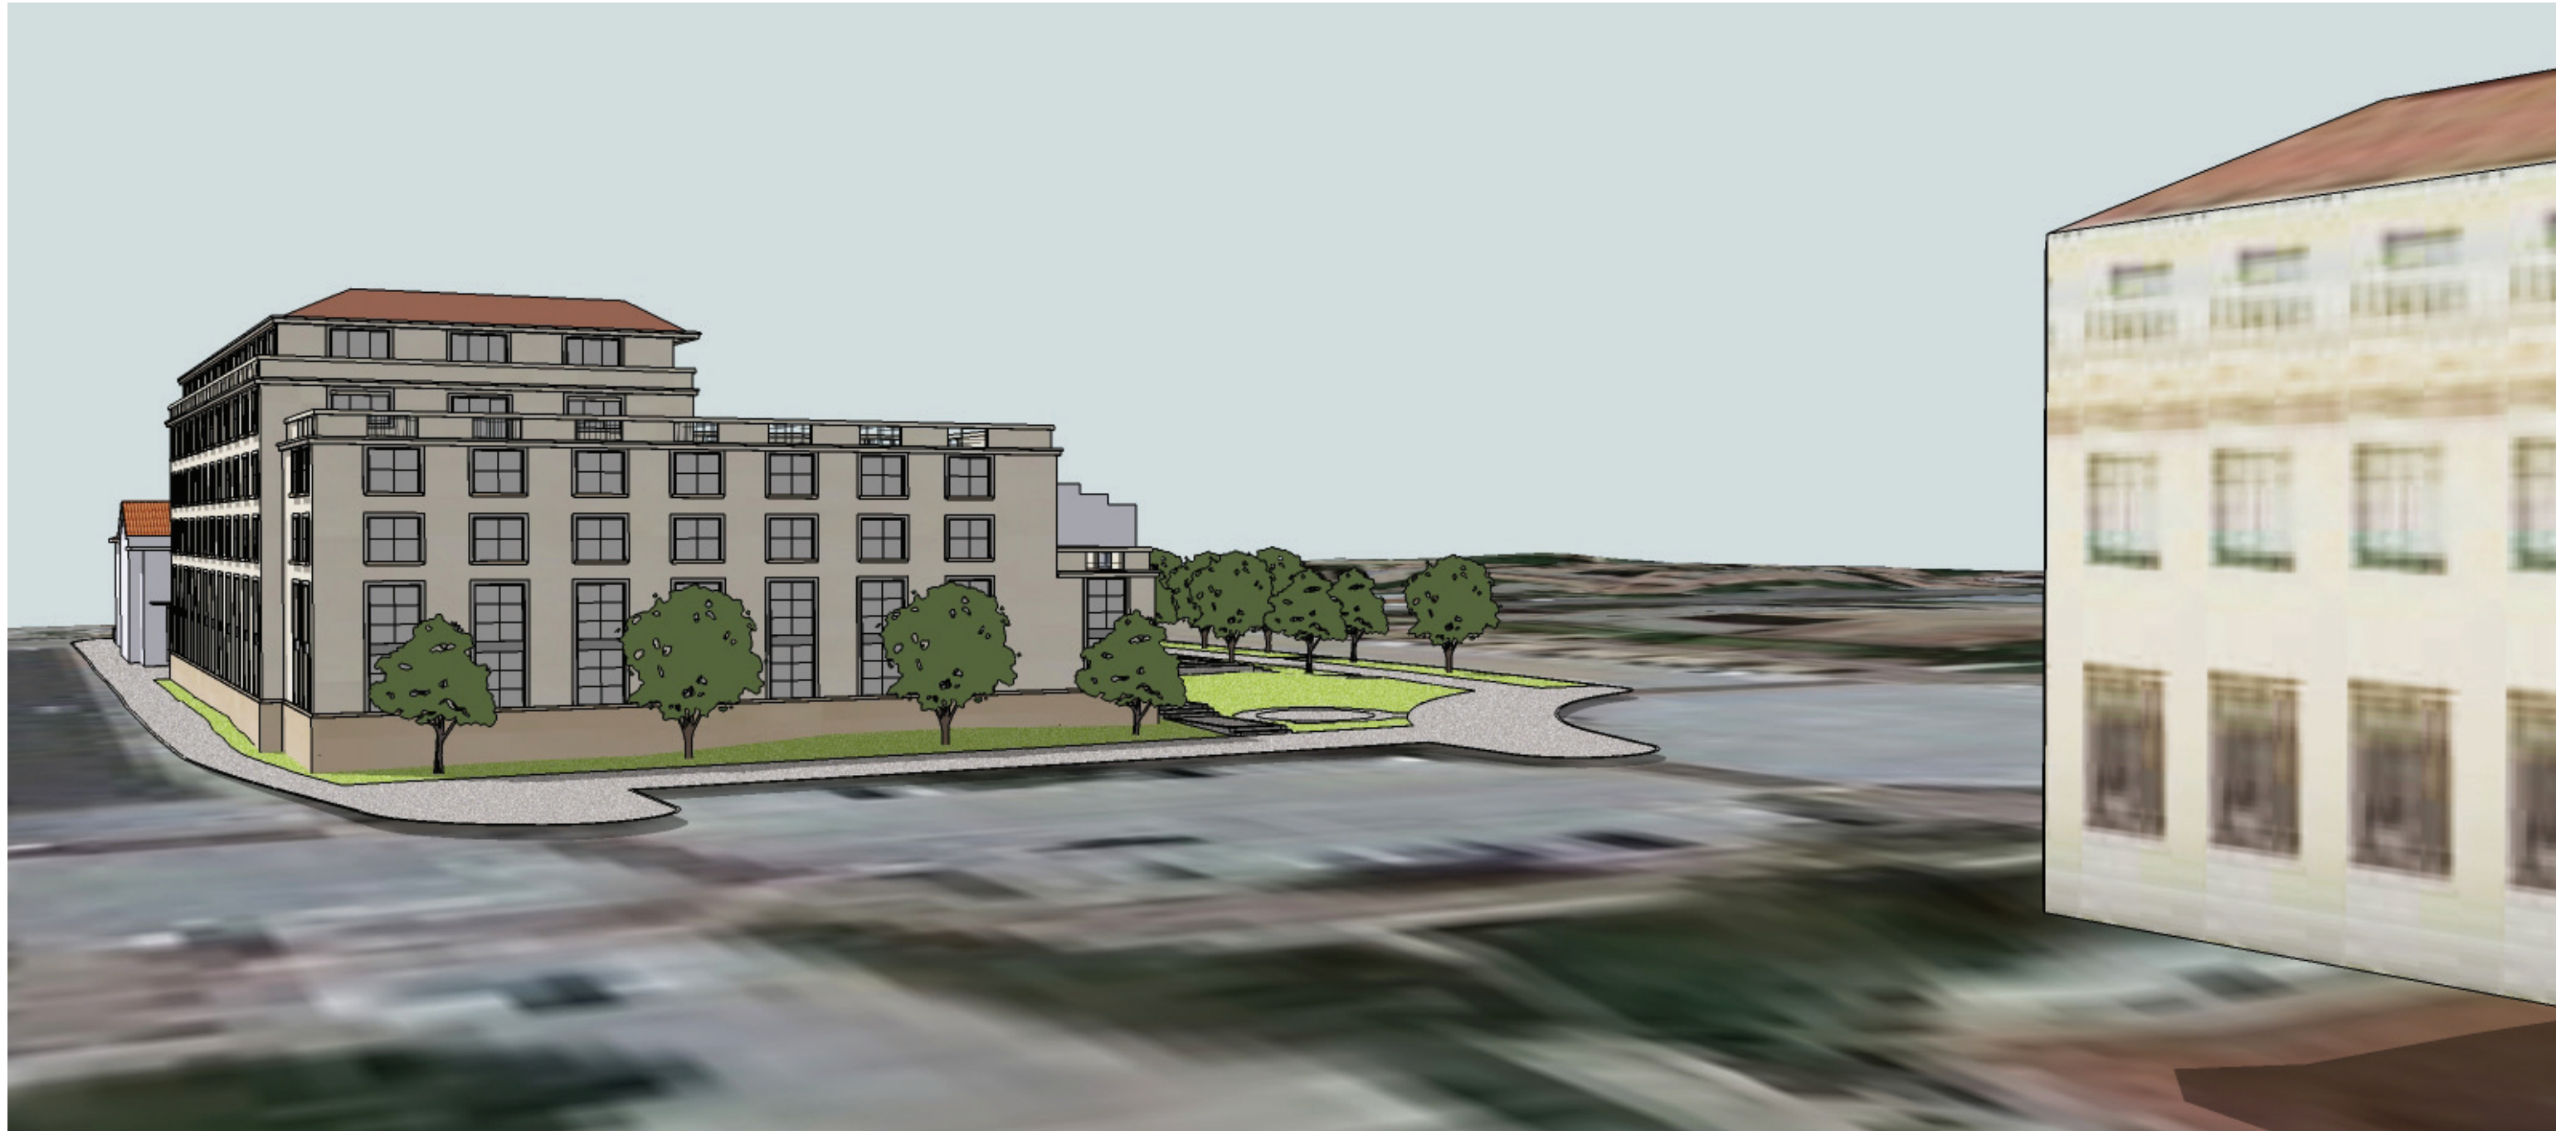


ARCHITECTURAL  
RESOURCES GROUP, Inc.  
Architects Planners & Conservators


3D DIMENSIONAL VIEWS

NOT TO SCALE

A KIMPTON HOTEL  
YWCA BUILDING  
PASADENA, CA  
FEBRUARY 3, 2014

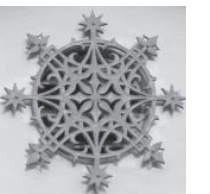



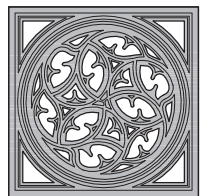


ARCHITECTURAL  
RESOURCES GROUP, Inc.  
Architects Planners & Conservators


3D DIMENSIONAL VIEWS

NOT TO SCALE

A KIMPTON HOTEL  
YWCA BUILDING  
PASADENA, CA  
FEBRUARY 3, 2014

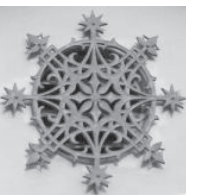



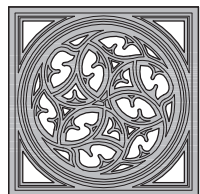

ARCHITECTURAL  
RESOURCES GROUP, Inc.  
Architects Planners & Conservators

3D DIMENSIONAL VIEWS

NOT TO SCALE

A KIMPTON HOTEL  
YWCA BUILDING  
PASADENA, CA  
FEBRUARY 3, 2014

