


**ATTACHMENT I**  
**MAP OF WHERE ACCESSORY DWELLING UNITS ARE**  
**CURRENTLY AND PROPOSED TO BE PERMITTED**

Exterior Accessory Dwelling Units

(Accessory Dwelling Units that are created *by Adding New Square Footage*)

- Current Regulations

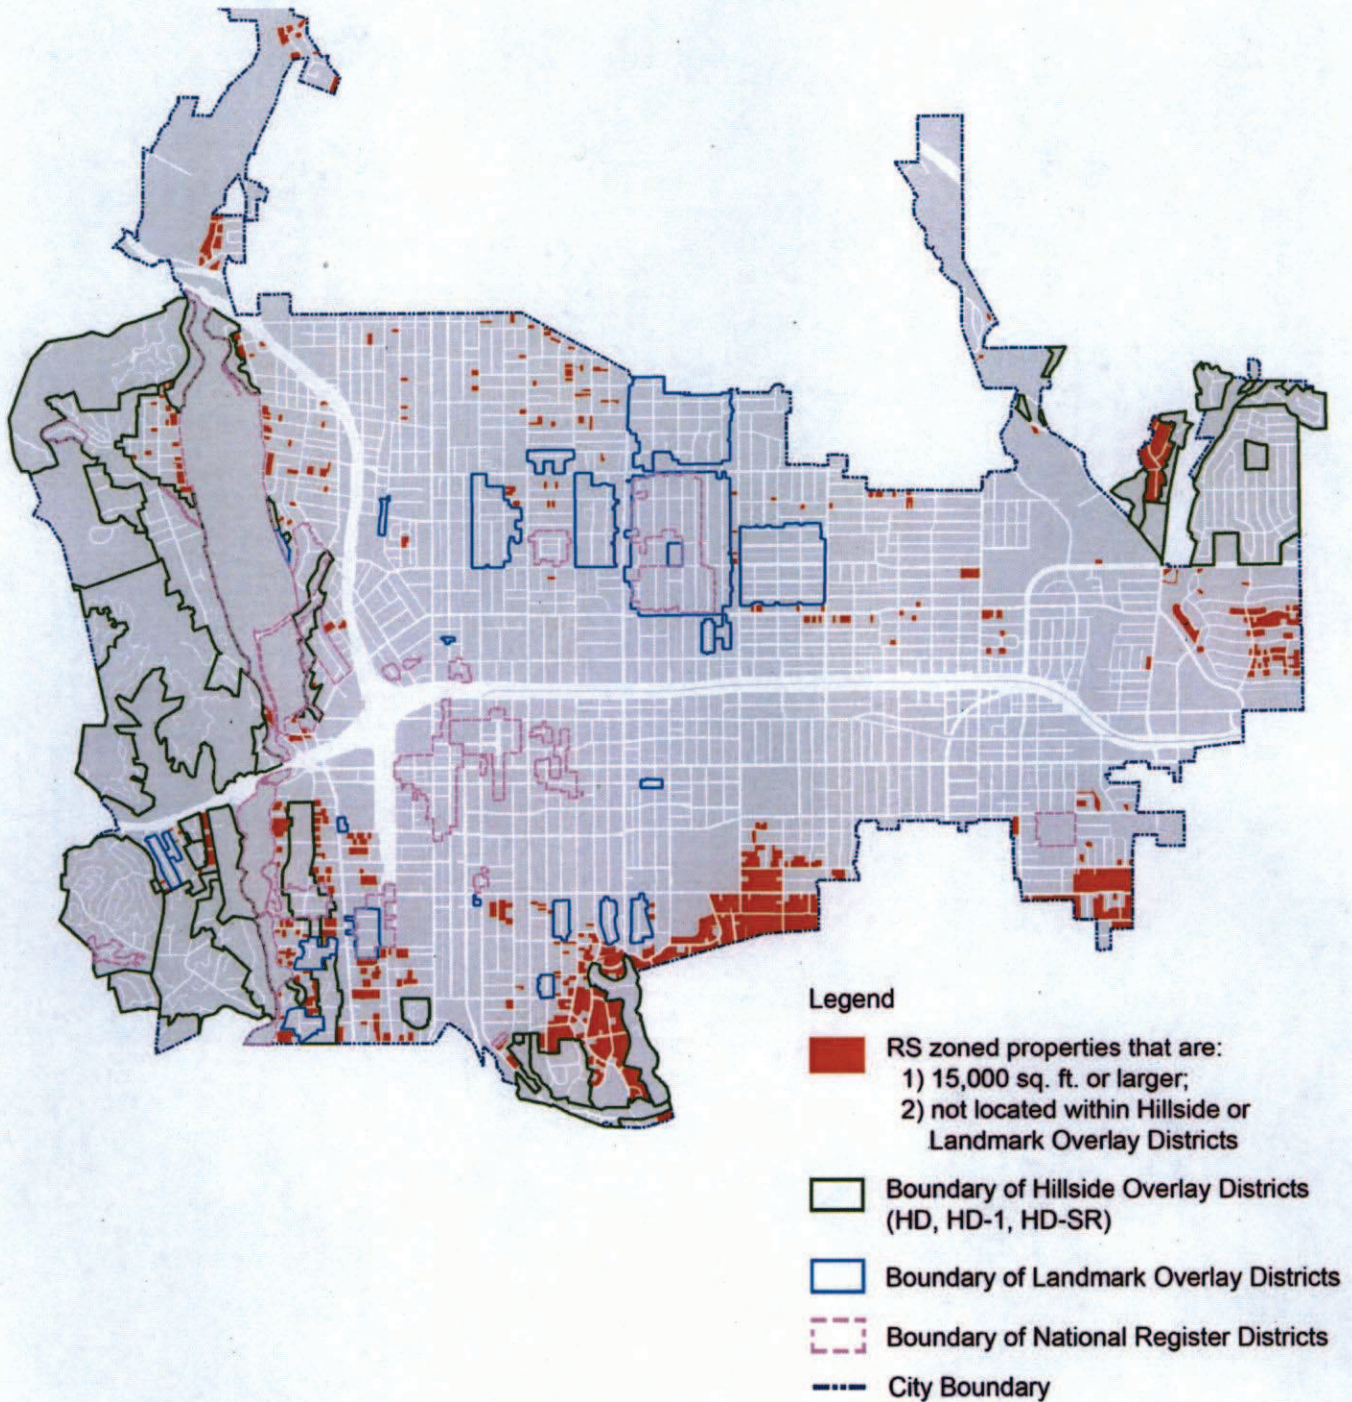




## Exterior Accessory Dwelling Units

(Accessory Dwelling Units that are created *by Adding New Square Footage*)

- Proposed Regulations

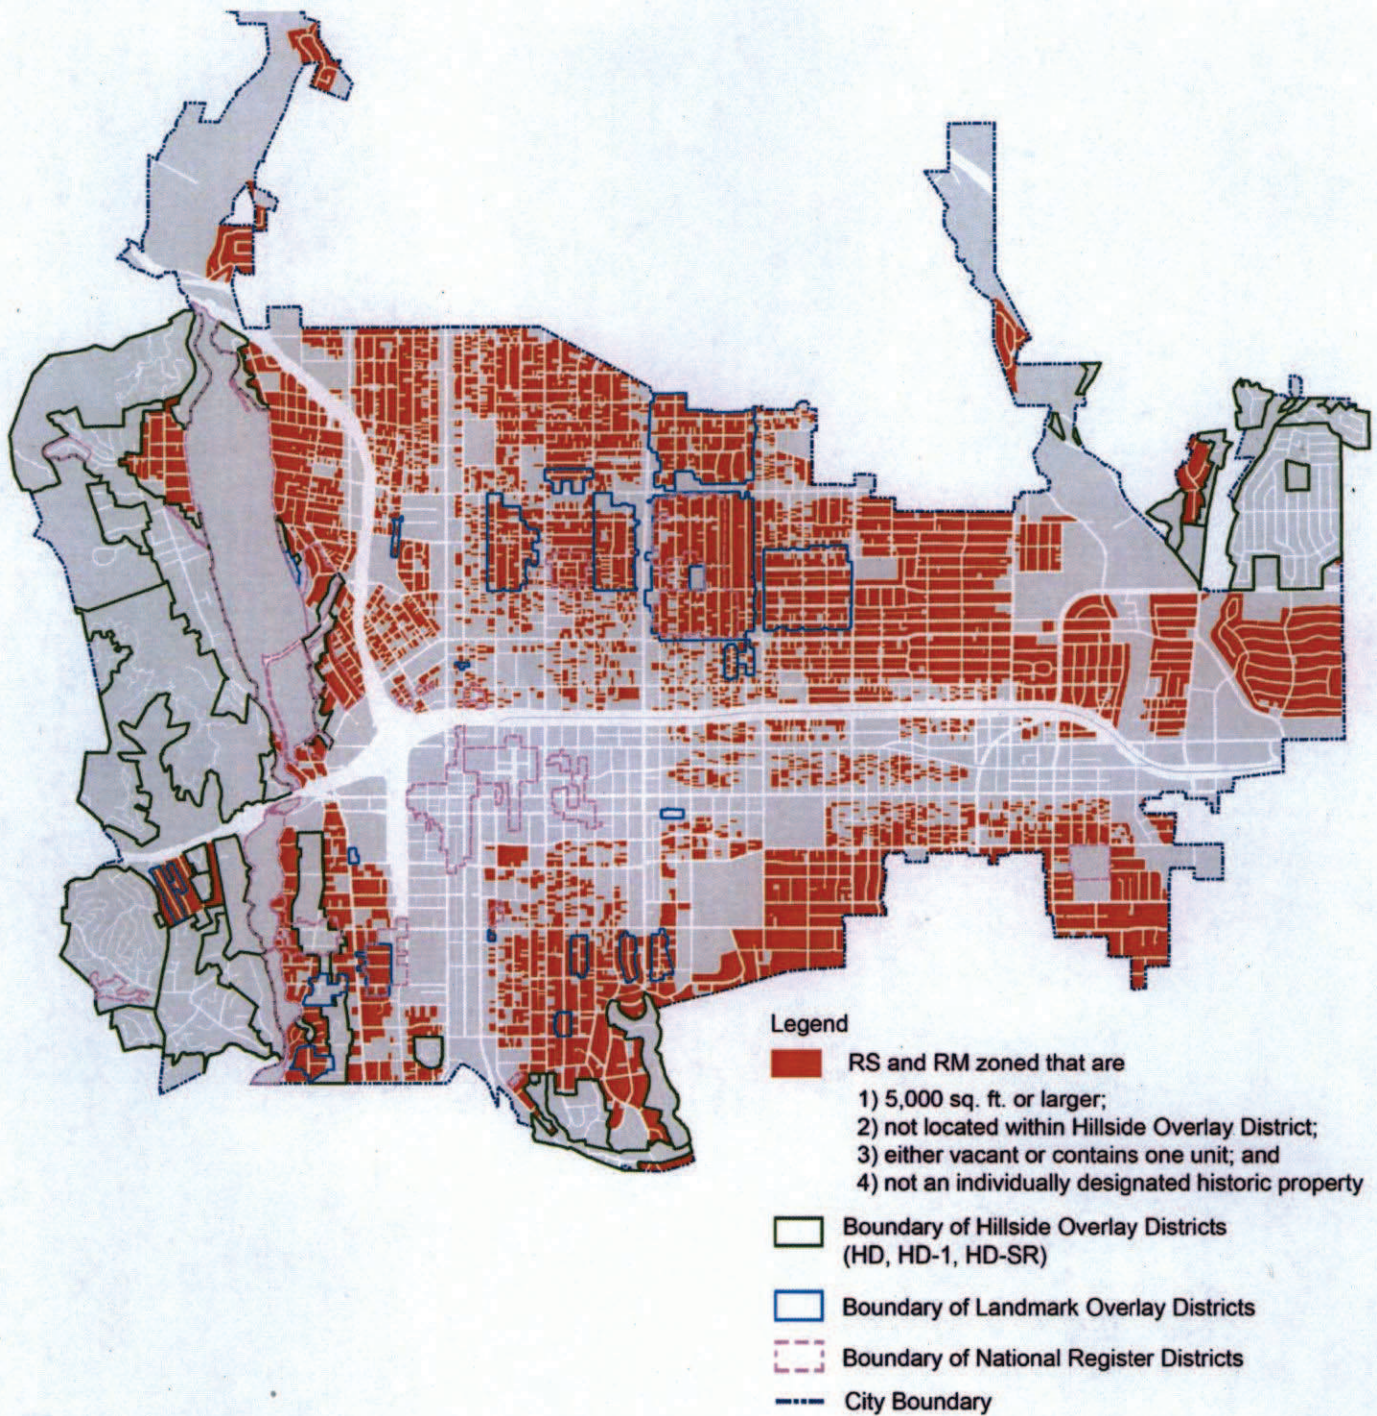



## Interior Accessory Dwelling Units

(Accessory Dwelling Units that are created by *Converting Existing Space*)

- Current Regulations (No Change)

