
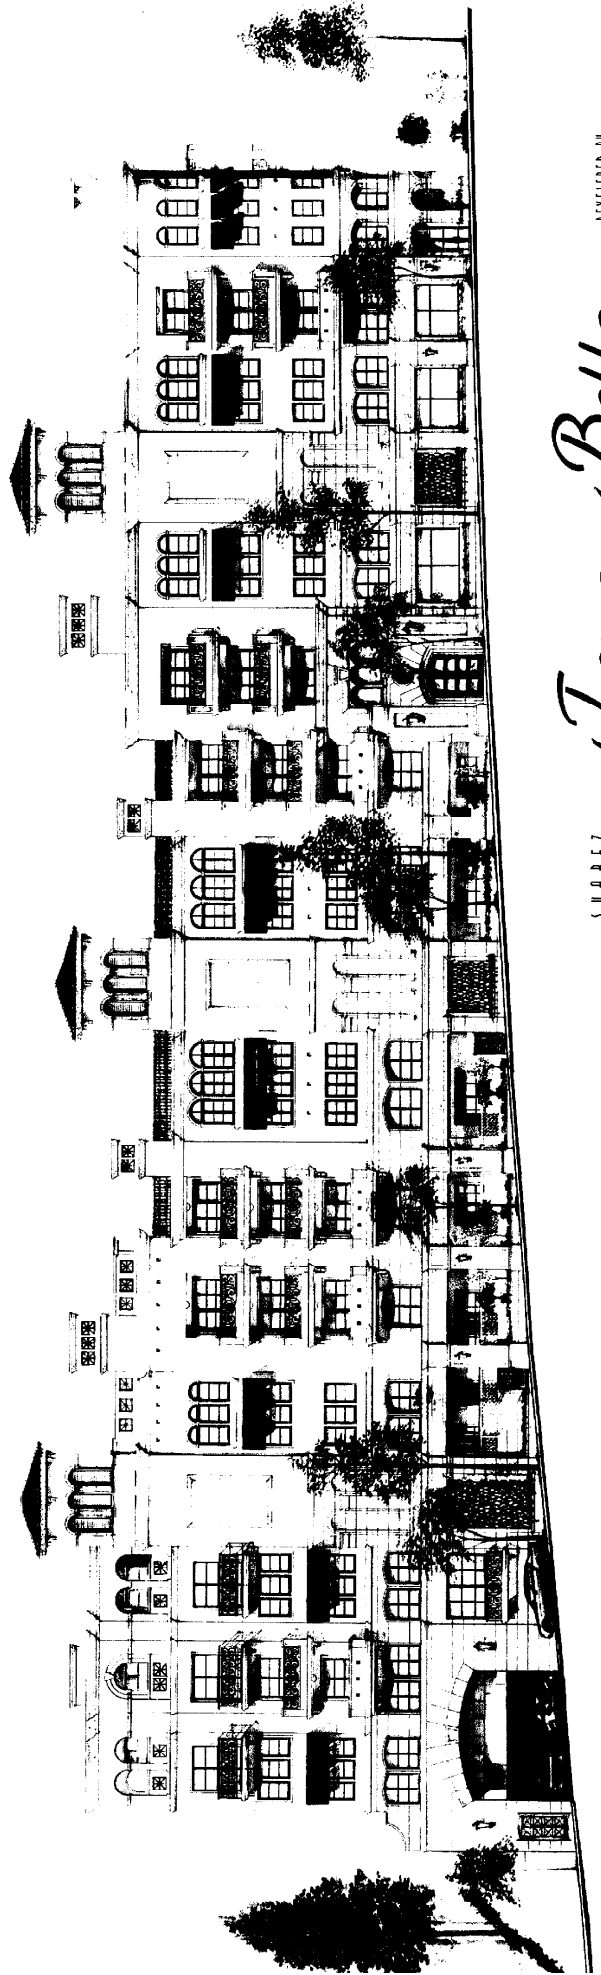


ATTACHMENT B
Elevations Approved by the Design Commission on July 12, 2004

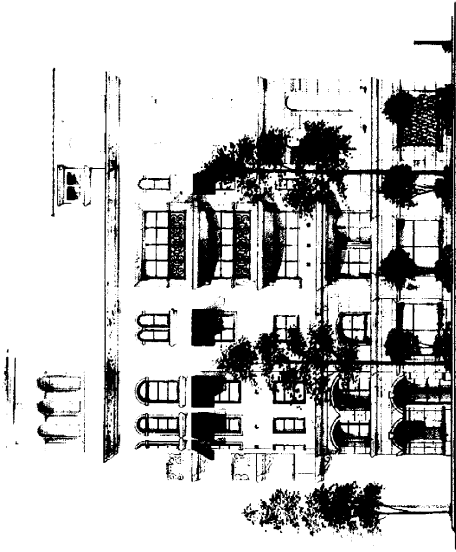

Terra Bella

S U A R E Z
ARCHITECTS INC.
DESIGNED BY

DEVELOPED BY
TERRA BELLA LLC