


"EXHIBIT A"

VICINITY MAP

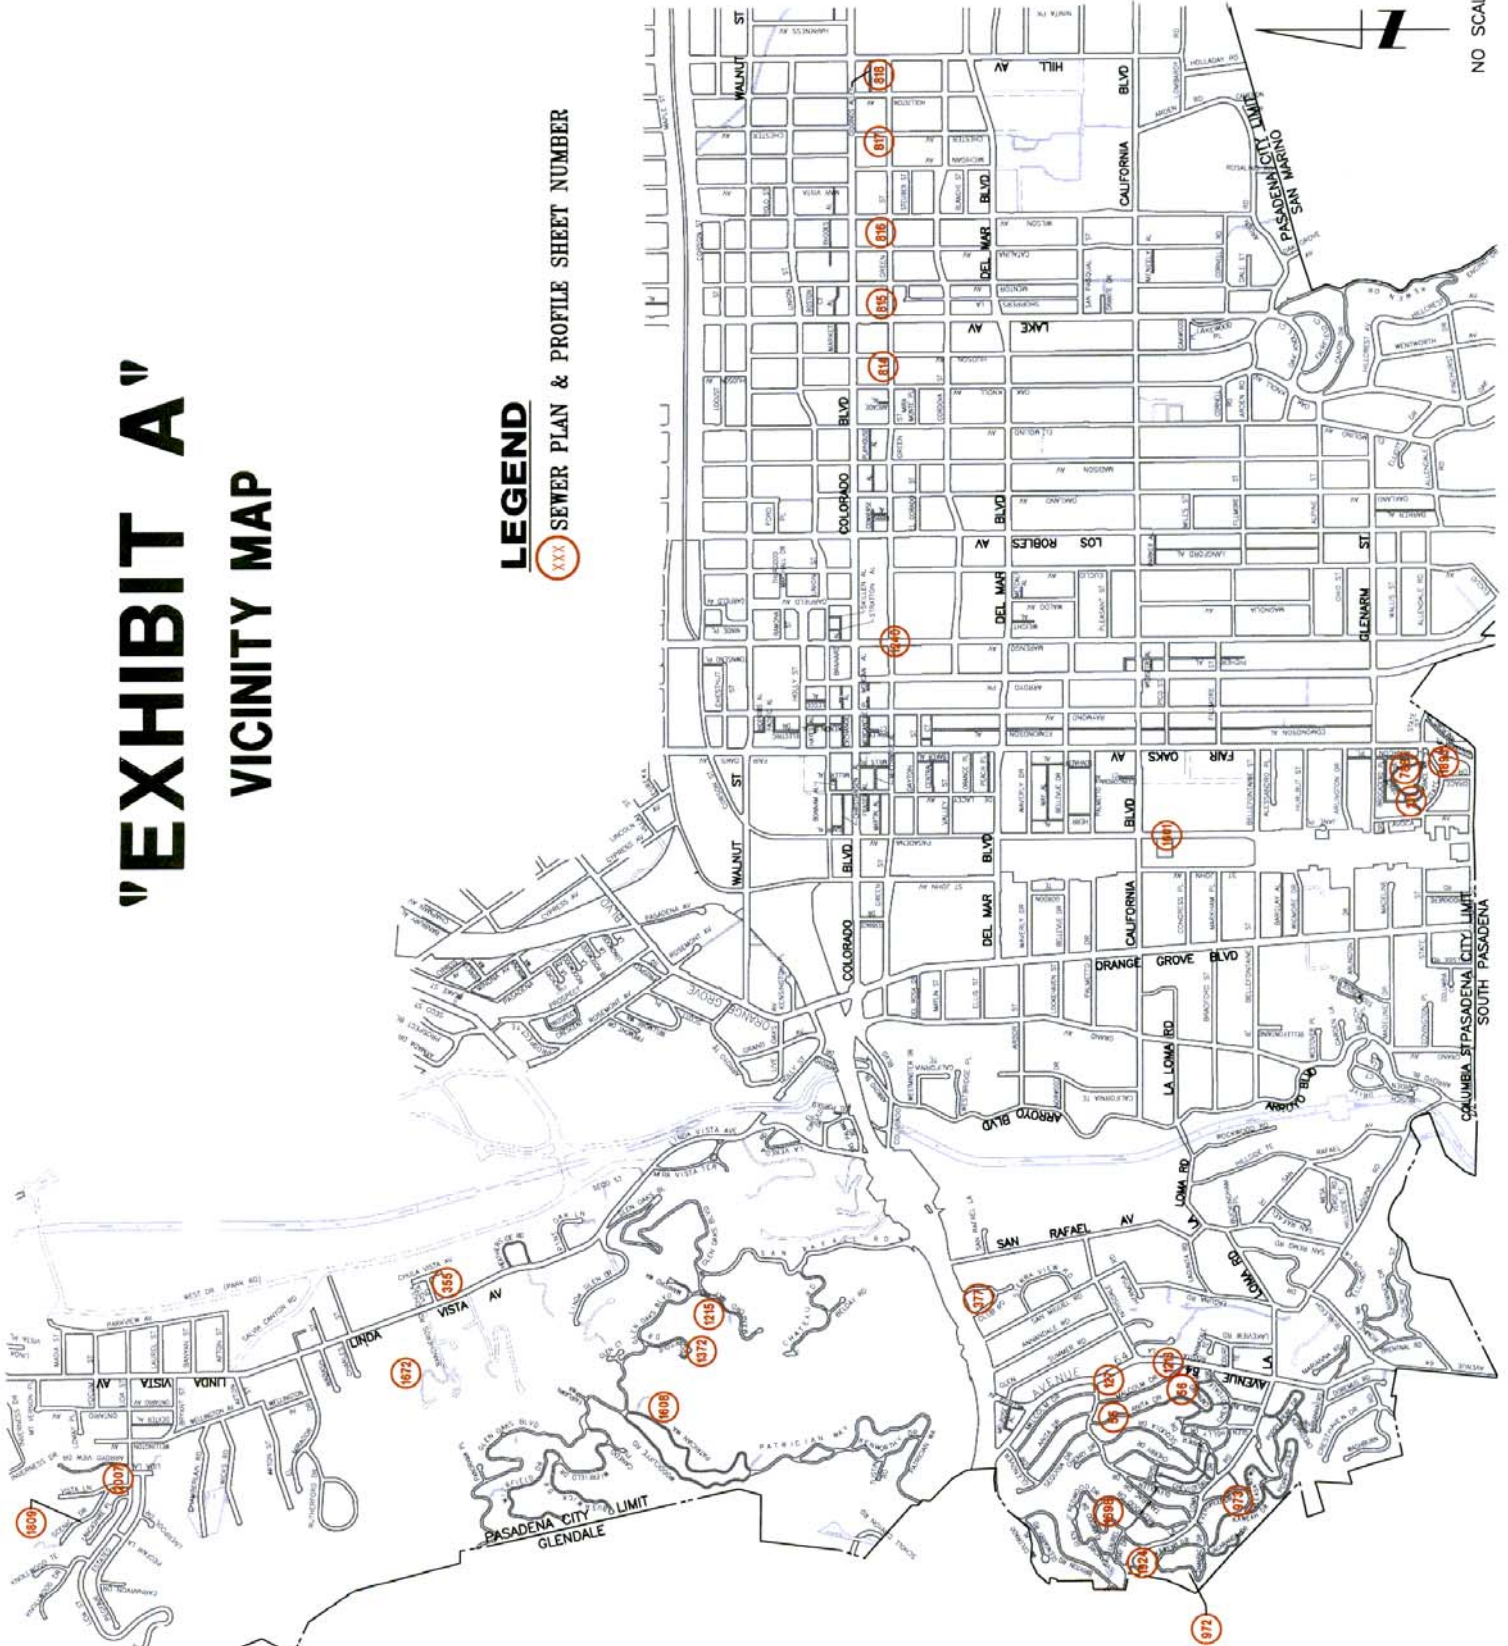

LEGEND

XXX SEWER PLAN & PROFILE SHEET NUMBER



NO SCALE