



Attachment 1: Existing Buildings to be Demolished

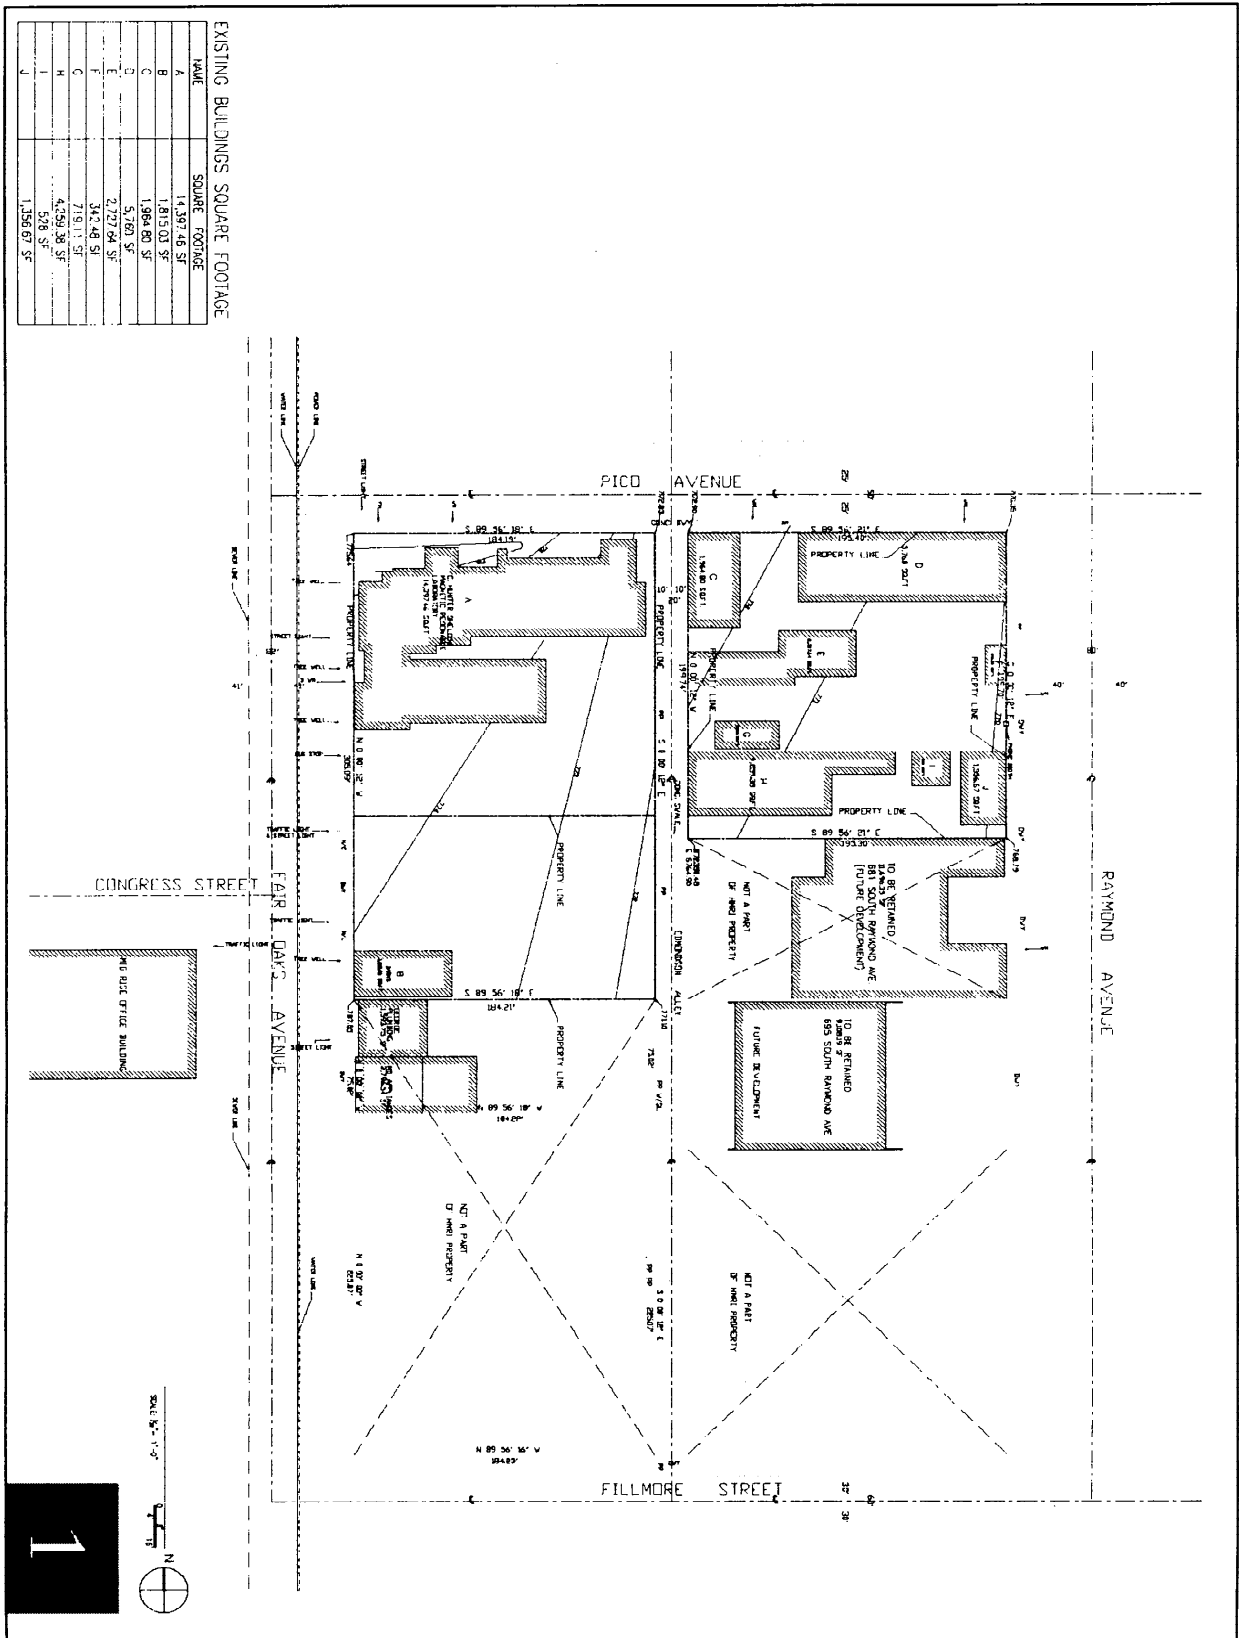

Attachment 2: Proposed Site Plan

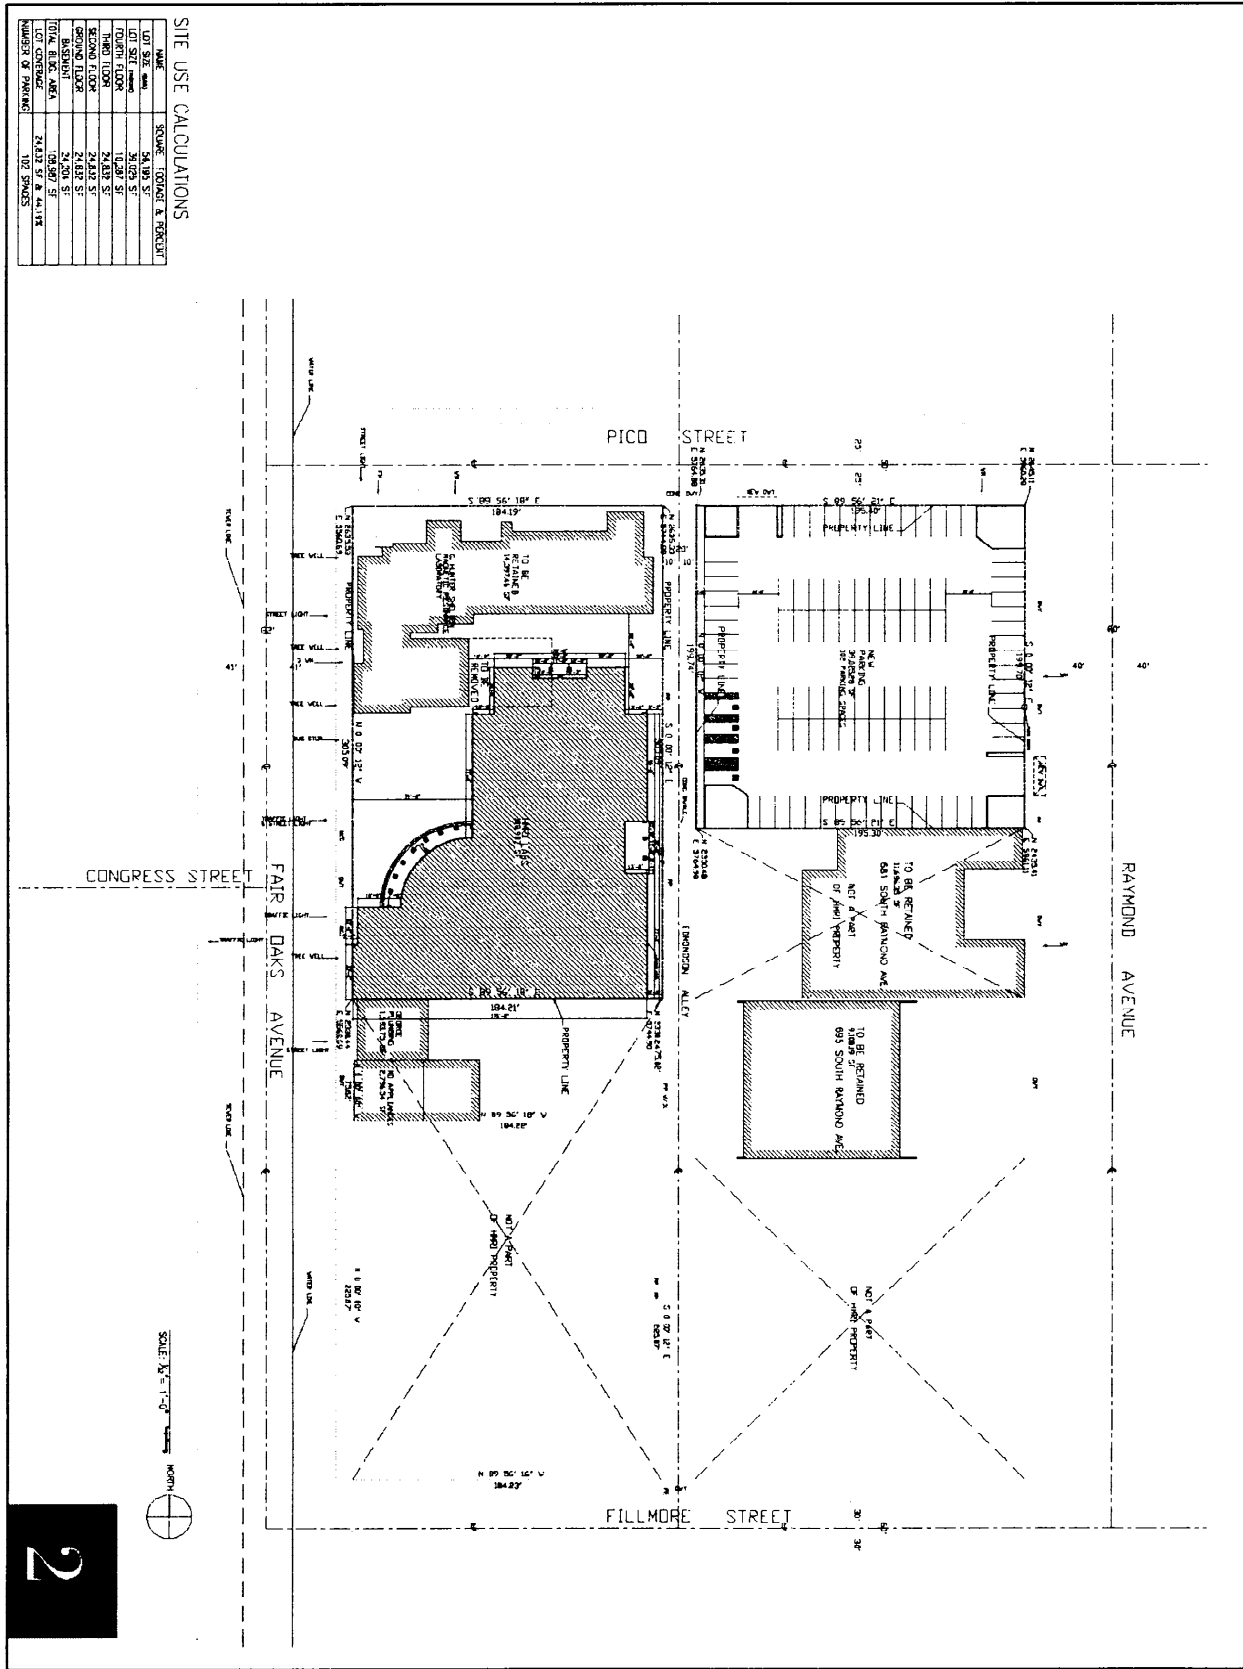

2