


EXHIBIT 'A'

(3) SET LIGHTS TO BE RELOCATED

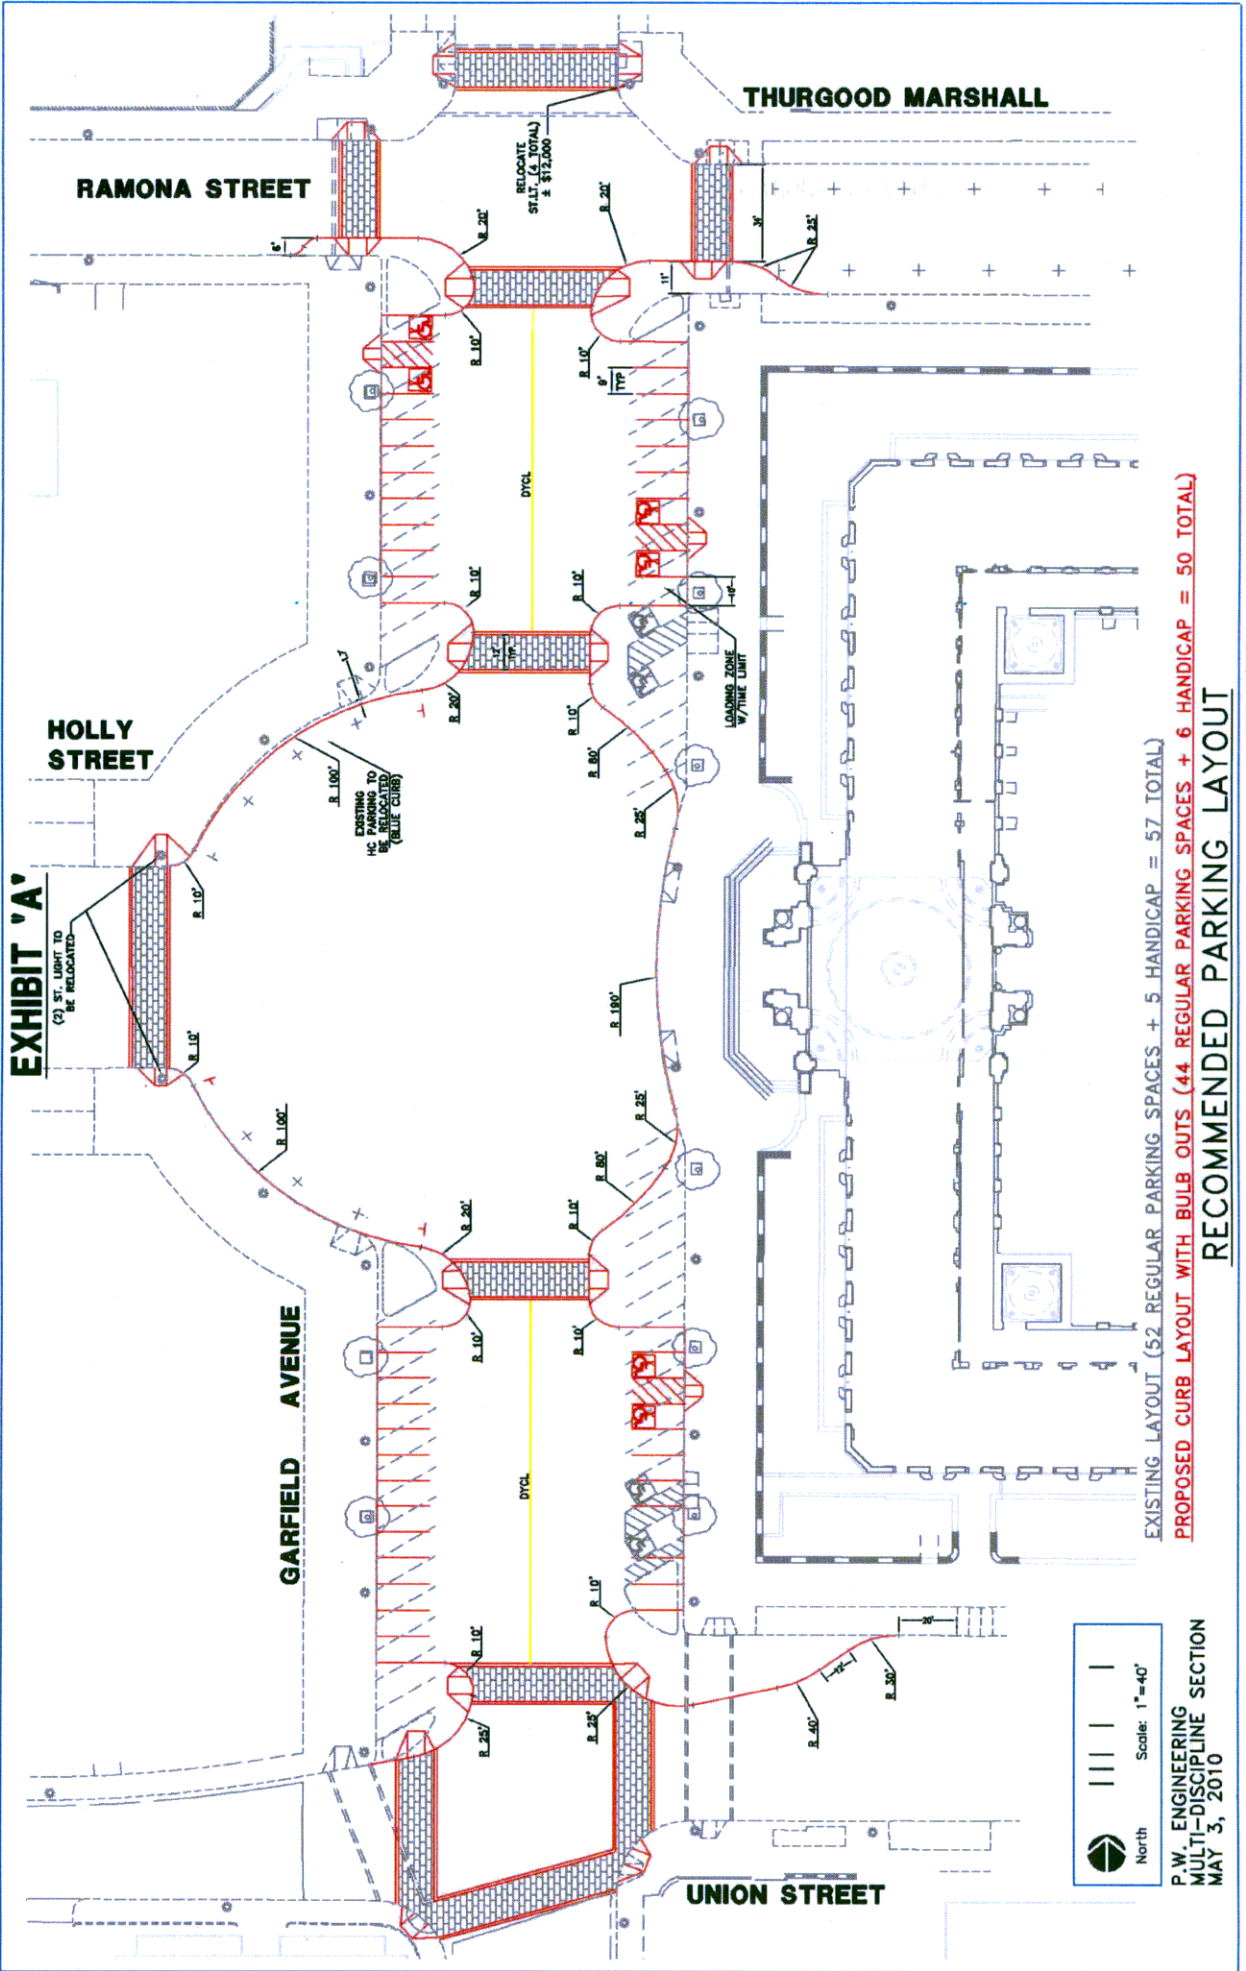

EXISTING LAYOUT (52 REGULAR PARKING SPACES + 5 HANDICAP = 57 TOTAL)

PROPOSED CURB LAYOUT WITH BULB OUTS (44 REGULAR PARKING SPACES + 6 HANDICAP = 50 TOTAL)

RECOMMENDED PARKING LAYOUT



P.W. ENGINEERING
MULTI-DISCIPLINE SECTION
MAY 3, 2010