




**D1 FRONT ELEVATION**  
1/4" = 1'-0"

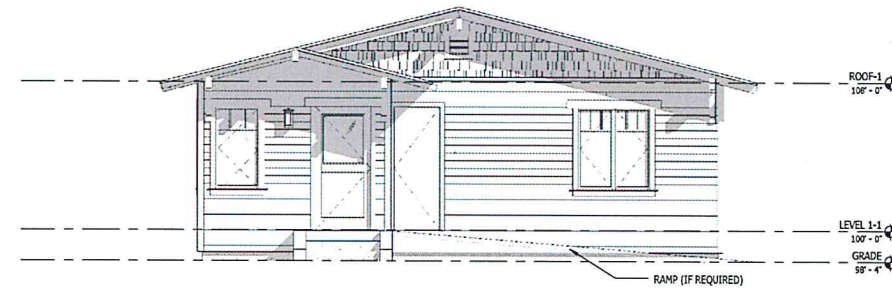

**D4 REAR ELEVATION**  
1/4" = 1'-0"

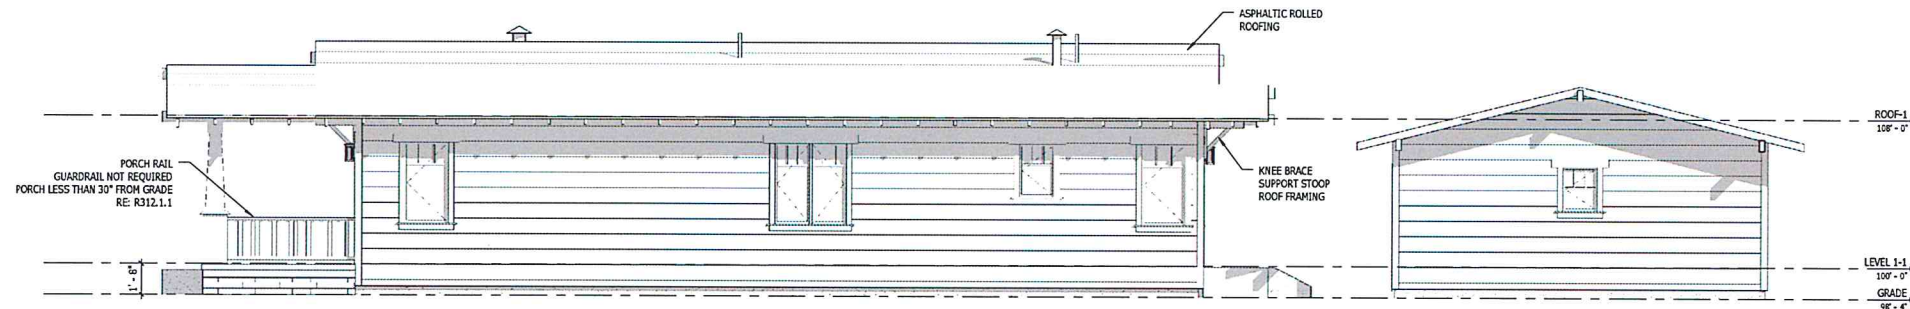

**B1 SIDE ELEVATION**  
1/4" = 1'-0"

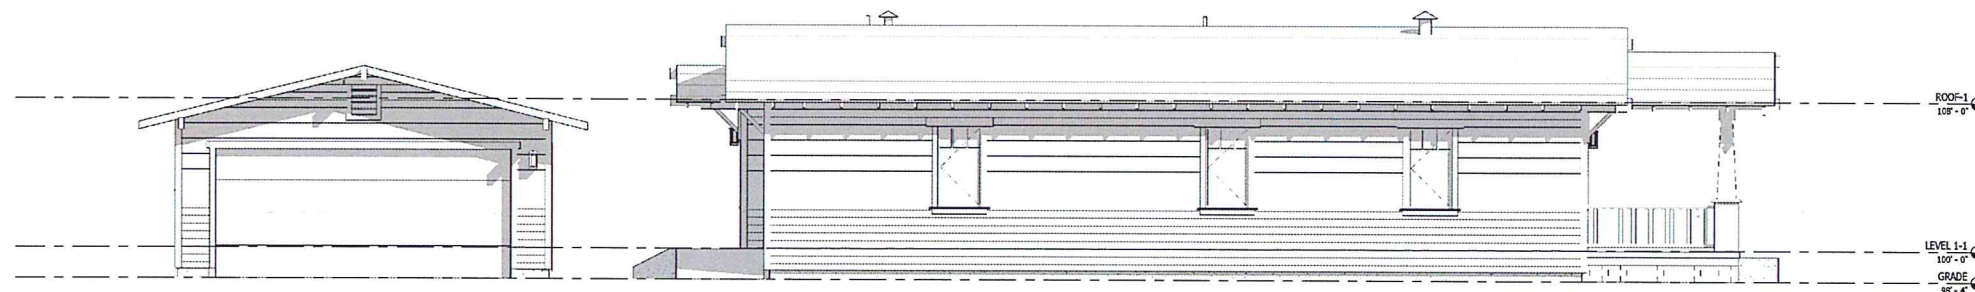

**A1 SIDE ELEVATION**  
1/4" = 1'-0"

9/3/2014 9:28:15 AM ... PLOT DATE


**[au] workshop**  
ARCHITECTS + URBANISTS

123 college ave. #309  
fort collins, co. 80524  
T - 970.235.6235  
www.auworkshop.co  
© 2013


**DESIDERIO HOMES**  
SAN GABRIEL VALLEY  
HABITAT FOR HUMANITY  
PASADENA  
CA

project #: 1308  
issue date: 8/8/14

EXTERIOR ELEVATIONS  
**A2-1**

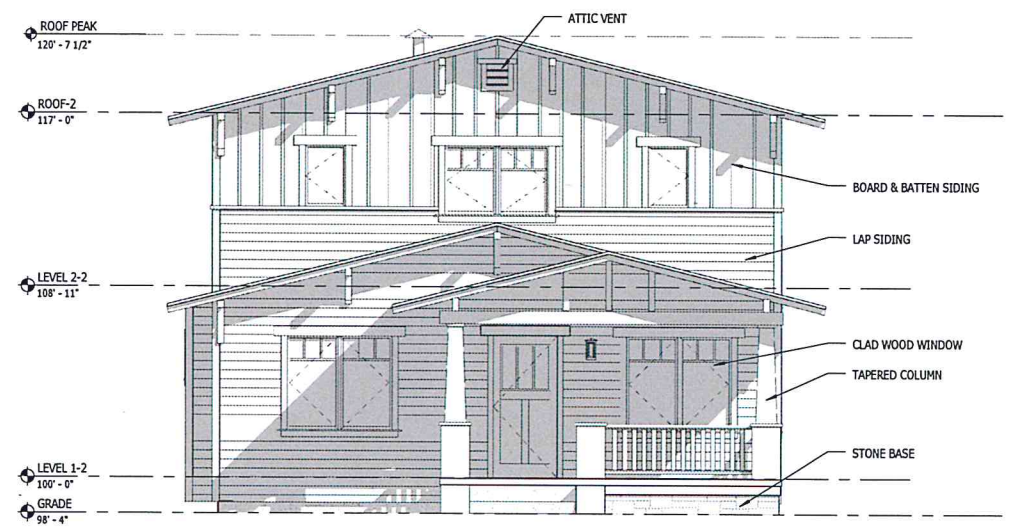



**D1 FRONT ELEVATION**  
1/4" = 1'-0"

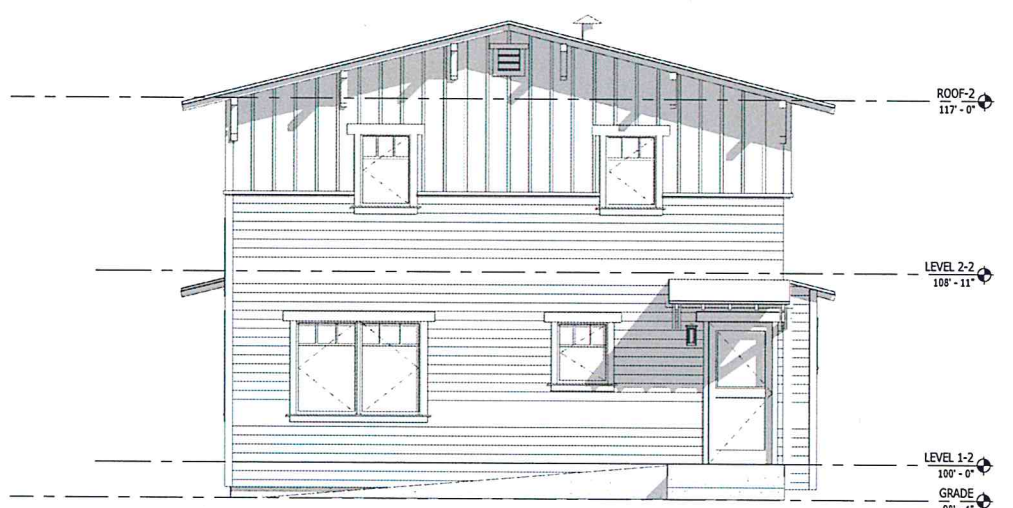

**D4 REAR ELEVATION**  
1/4" = 1'-0"



**B1 SIDE ELEVATION**  
1/4" = 1'-0"

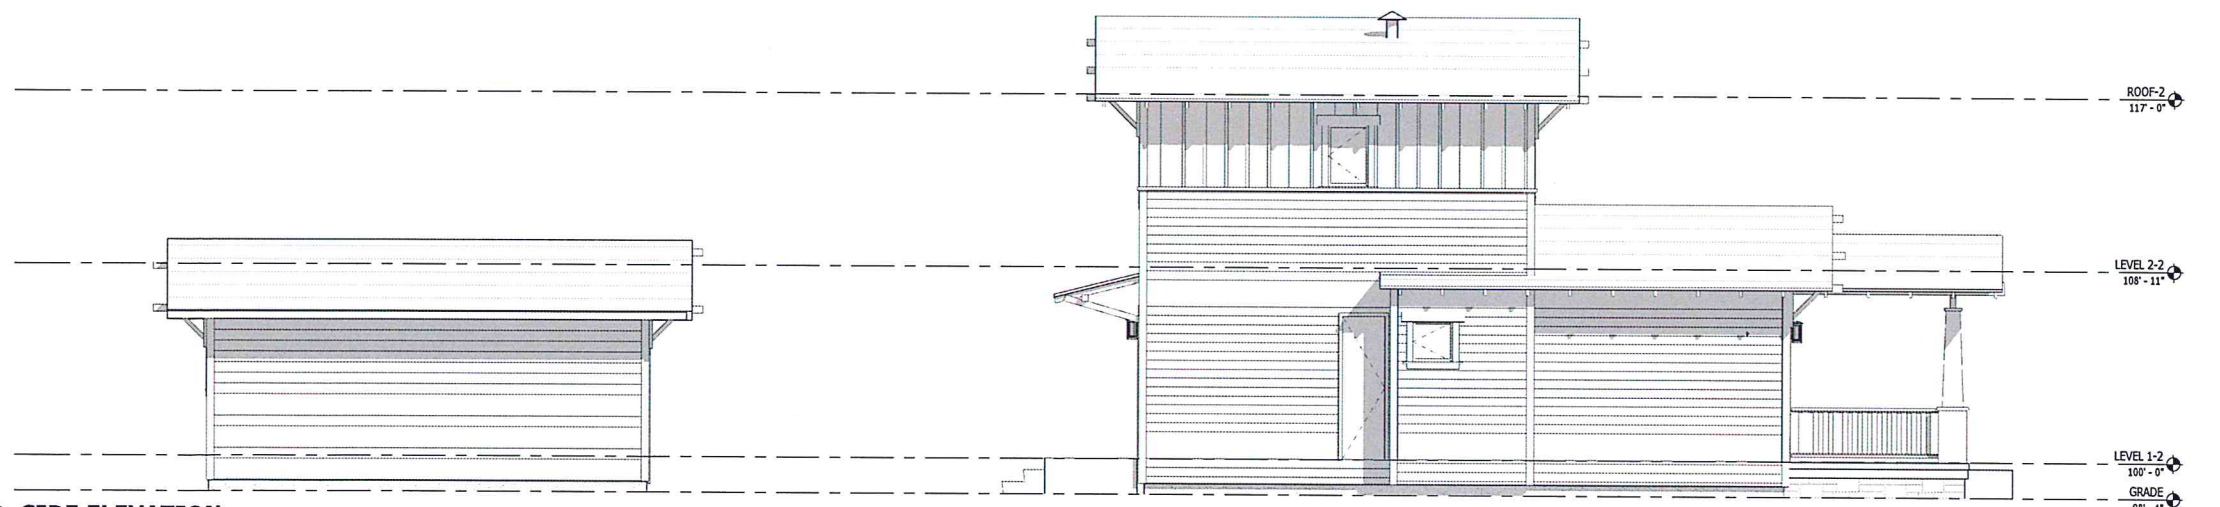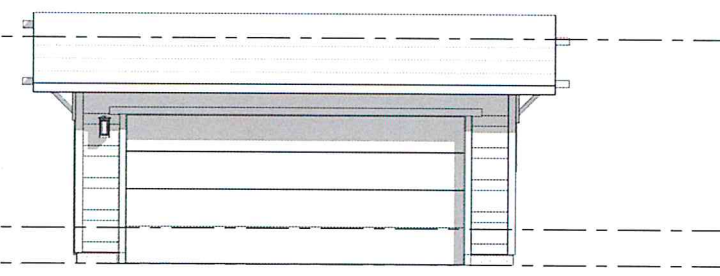

**A1 SIDE ELEVATION**  
1/4" = 1'-0"

9/3/2014 9:25:08 AM... PLOT DATE



123 college ave. #309  
fort collins, co, 80524  
T - 970.235.6235  
www.auworkshop.co  
© 2013

**DESIDERIO HOMES**  
SAN GABRIEL VALLEY  
HABITAT FOR HUMANITY  
PASADENA  
CA

project #: 1308  
issue date: 5/20/13

EXTERIOR ELEVATIONS  
**A2-2**