


CITY OF PASADENA

DEPARTMENT OF PUBLIC WORKS

# MISCELLANEOUS CONCRETE REPAIR 2015

APPROVED  
**STEVEN L. WRIGHT** DATE  
CITY ENGINEER NUMBER: 04850  
REGISTRATION EXPIRES: JUNE 30, 2015

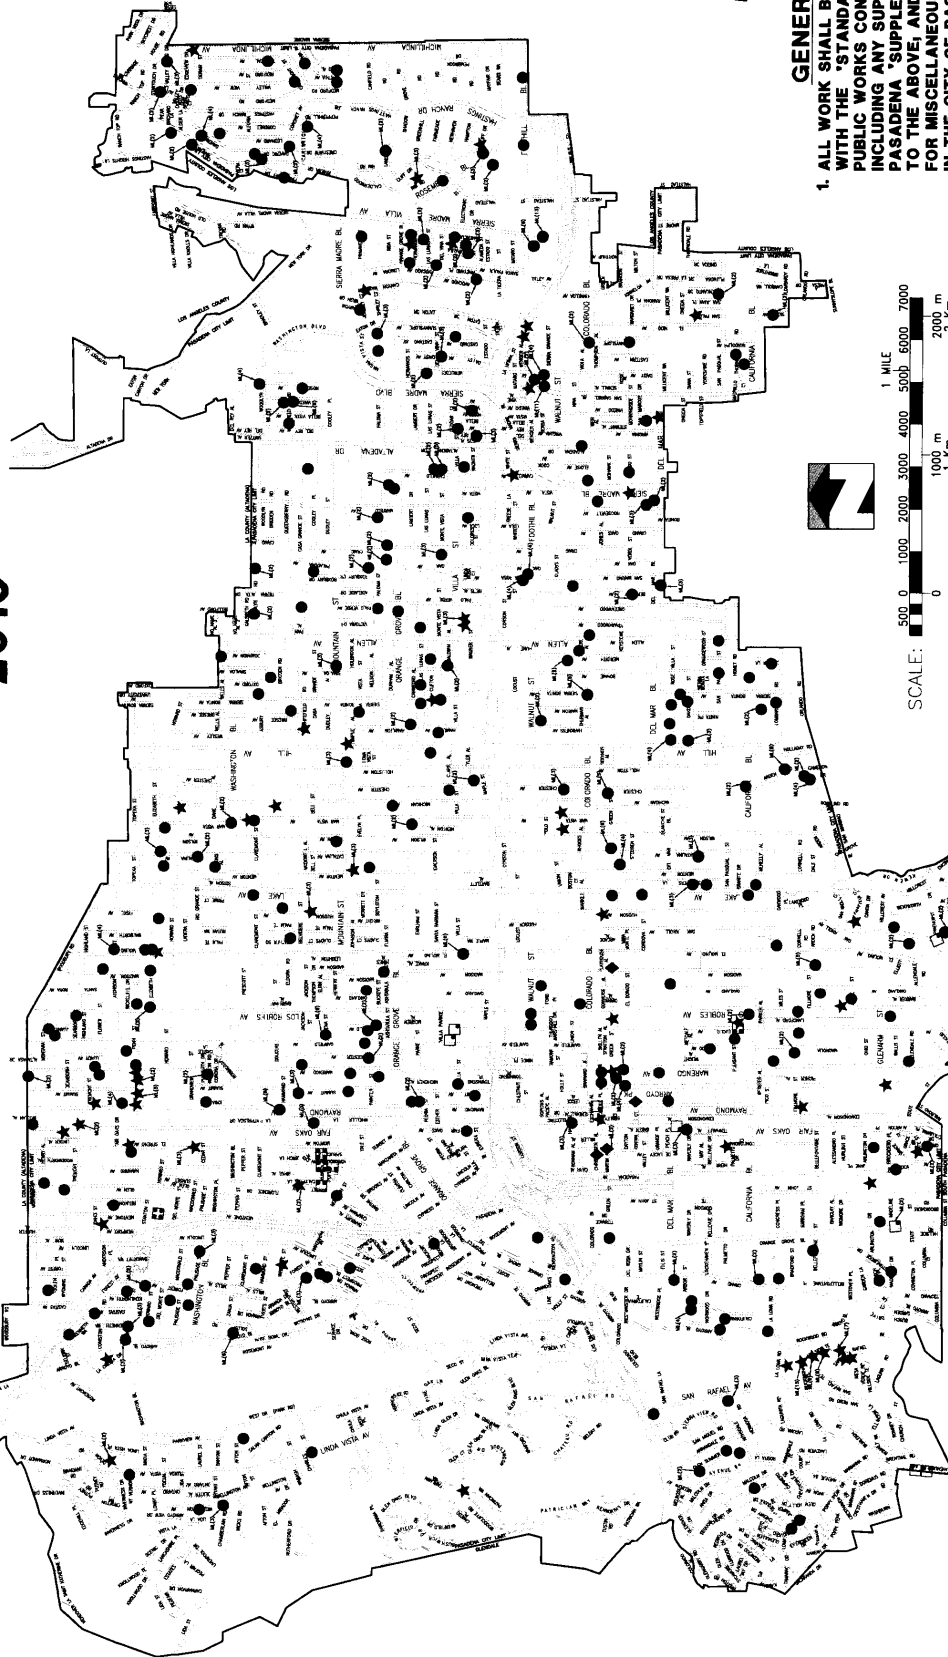

**IMPORTANT NOTICE**  
 Section 4116/4217 of the Government Code requires a Dig Alert Identification Number be issued before any excavation. For your Dig Alert I.D. Number Call TOLL FREE 1-800-422-4133 Two working days before you dig.

### LEGEND

- ★ CONCRETE REPAIR AT MISCELLANEOUS LOCATIONS
- PCC SIDEWALK / DRIVEWAY REPAIR (HOME SALES & BLOW PERMITTED)
- CURB RAMP LOCATIONS
- ◆ TREE WELL FRAME AND GRATE LOCATIONS
- ML MULTIPLE LOCATIONS

### GENERAL NOTES

1. ALL WORK SHALL BE DONE IN ACCORDANCE WITH THE "STANDARD SPECIFICATIONS FOR PUBLIC WORKS CONSTRUCTION," 2012 EDITION, INCLUDING ANY SUPPLEMENTS, THE CITY OF PASADENA "SUPPLEMENTS AND MODIFICATIONS" TO THE ABOVE, AND THE "PROJECT SPECIFICATIONS FOR MISCELLANEOUS CONCRETE REPAIR - 2015, IN THE CITY OF PASADENA, CALIFORNIA."



|                  |                |               |      |             |    |   |                                      |
|------------------|----------------|---------------|------|-------------|----|---|--------------------------------------|
| PROJECT ENGINEER |                | DESIGNED BY   |      | REVISIONS   |    | CITY OF PASADENA - DEPARTMENT OF PUBLIC WORKS |                                      |
| DATE             | FIELD BOOK NO. | MOSELY SABRYA | DATE | DESCRIPTION | BY | CHECKED BY                                    | PROJECT LIMITS                       |
|                  |                | DRAWN BY      |      |             |    |   | MISCELLANEOUS CONCRETE REPAIR - 2015 |
|                  |                | CHECKED BY    |      |             |    |   | AS SHOWN                             |
|                  |                |               |      |             |    |   | CONSTRUCTION COMPLETED               |
|                  |                |               |      |             |    |   | ACCOUNT NUMBER 73903, 76903          |
|                  |                |               |      |             |    |   | DWG. NO. 6124                        |

ATTACHMENT A