


APPROVED  
*Steven L. Wright*  
**STEVEN L. WRIGHT** DATE: **10/21/15**  
 CITY ENGINEER REGISTERED PROFESSIONAL ENGINEER NO. 64850  
 REGISTRATION EXPIRES: JUNE 18, 2017

**CITY OF PASADENA**  
**DEPARTMENT OF PUBLIC WORKS**  
**MISCELLANEOUS CONCRETE REPAIR 2016**  
**PHASE II**


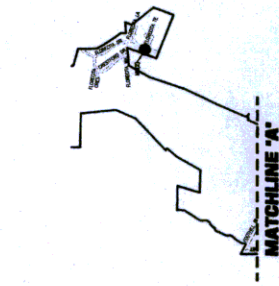


**IMPORTANT NOTICE**  
 Codes: 415/417 of the Construction Code require a Dig Alert Identification Number be issued before any excavation work begins.  
 \* For your Dig Alert ID, Number Call TOLL FREE: 1-800-422-4113  
 Two working days before you dig.

- LEGEND**
- ★ CONCRETE REPAIR AT MISCELLANEOUS LOCATIONS
  - CONCRETE SIDEWALK / DRIVEWAY REPAIR (CROSSWALKS & ISLANDS PROHIBITED)
  - CURB RAMP LOCATIONS
  - ML MULTIPLE LOCATIONS

**GENERAL NOTES**

1. ALL WORK SHALL BE DONE IN ACCORDANCE WITH THE 'STANDARD SPECIFICATIONS FOR PUBLIC WORKS CONSTRUCTION, CURRENT EDITION, INCLUDING ANY SUPPLEMENTS, THE CITY OF PASADENA 'SUPPLEMENTS AND MODIFICATIONS' TO THE ABOVE, AND THE 'PROJECT SPECIFICATIONS' FOR MISCELLANEOUS CONCRETE REPAIR 2016-PHASE II, IN THE CITY OF PASADENA, CALIFORNIA.'

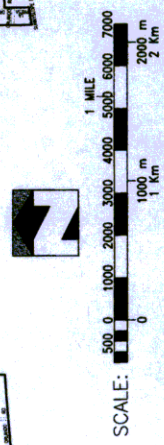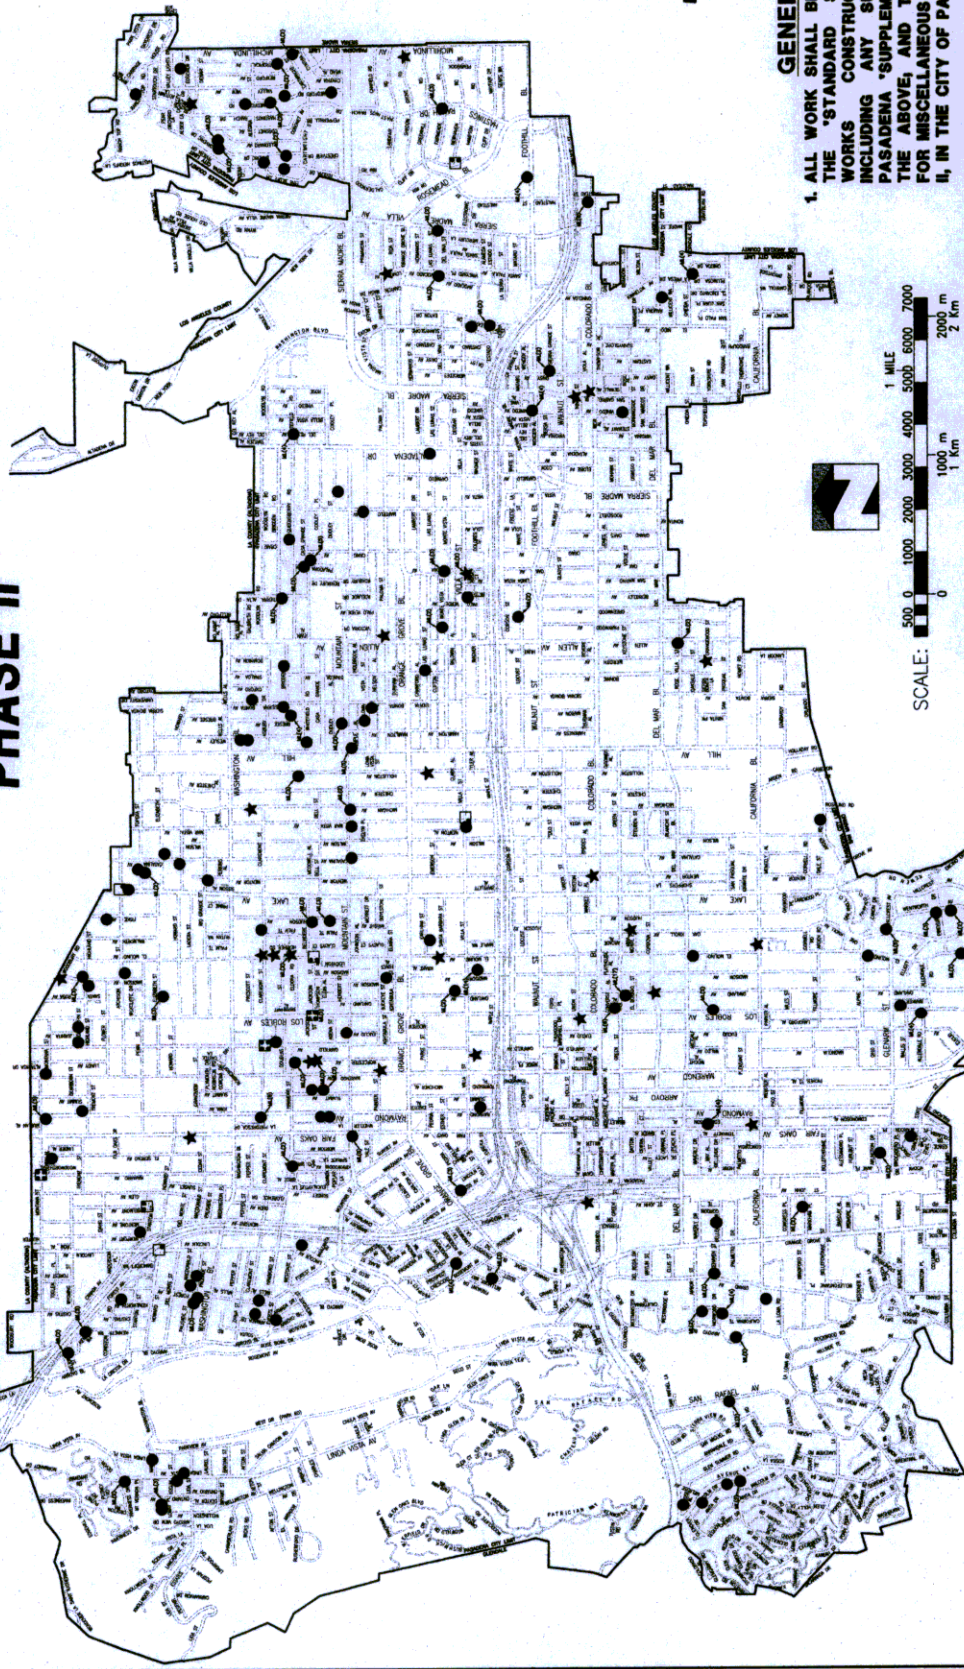

PROJECT ENGINEER		DESIGNED BY		REVISIONS	
Marilyn Sanchez		MOBLEY SANAVIA		DATE	DESCRIPTION
DATE: October 14, 2016		BY: HT LAO		BY: CHS	APPROVED
BOOK NO. NONE		CHECKED BY: SEAN SHELSTARY		PROJECT	CITY OF PASADENA - DEPARTMENT OF PUBLIC WORKS
PROJECT NO. 73909		LIMITS AS SHOWN		PROJECT	MISCELLANEOUS CONCRETE REPAIR 2016-PHASE II
SHEET NO. 1		CONSTRUCTION COMPLETED		SHEET	1 OF 1

**6349**  
 SHEET NO.  
 PROJECT NO. 73909, 73908

**ATTACHMENT A**