

CITY OF PASADENA
DEPARTMENT OF PUBLIC WORKS

DRAINAGE IMPROVEMENT OF FLAT STREETS-2015

APPROVED
SUBMITTED

STEVEN L. WRIGHT DATE
REGISTERED CIVIL ENGINEER NO. C48850
REGISTRATION EXPIRES APR. 26, 2011




IMPORTANT NOTICE
Section 4219.4217 of the Government Code requires a 90 day notification "Period of Excavation" to be filed for "Public Works" with the Department of Public Works, 100 West Washington Street, Pasadena, CA 91101, at least 90 days before the start of the work.

- LEGEND**
- FLAT STREETS
 - ★ CONCRETE REPAIR AT MISCELLANEOUS LOCATIONS
 - PCC SIDEWALK/ DRIVEWAY REPAIR (CONCRETE SALTER & BUILDINGS PERMITTED)
 - ML MULTIPLE LOCATIONS

GENERAL NOTES

1. ALL WORK SHALL BE DONE IN ACCORDANCE WITH THE "STANDARD SPECIFICATIONS FOR PUBLIC WORKS CONSTRUCTION", CURRENT EDITION, INCLUDING ANY SUPPLEMENTS, THE CITY OF PASADENA "SUPPLEMENTS AND MODIFICATIONS" TO THE ABOVE, AND THE "PROJECT SPECIFICATIONS FOR DRAINAGE IMPROVEMENT OF FLAT STREETS-2015, IN THE CITY OF PASADENA, CALIFORNIA."

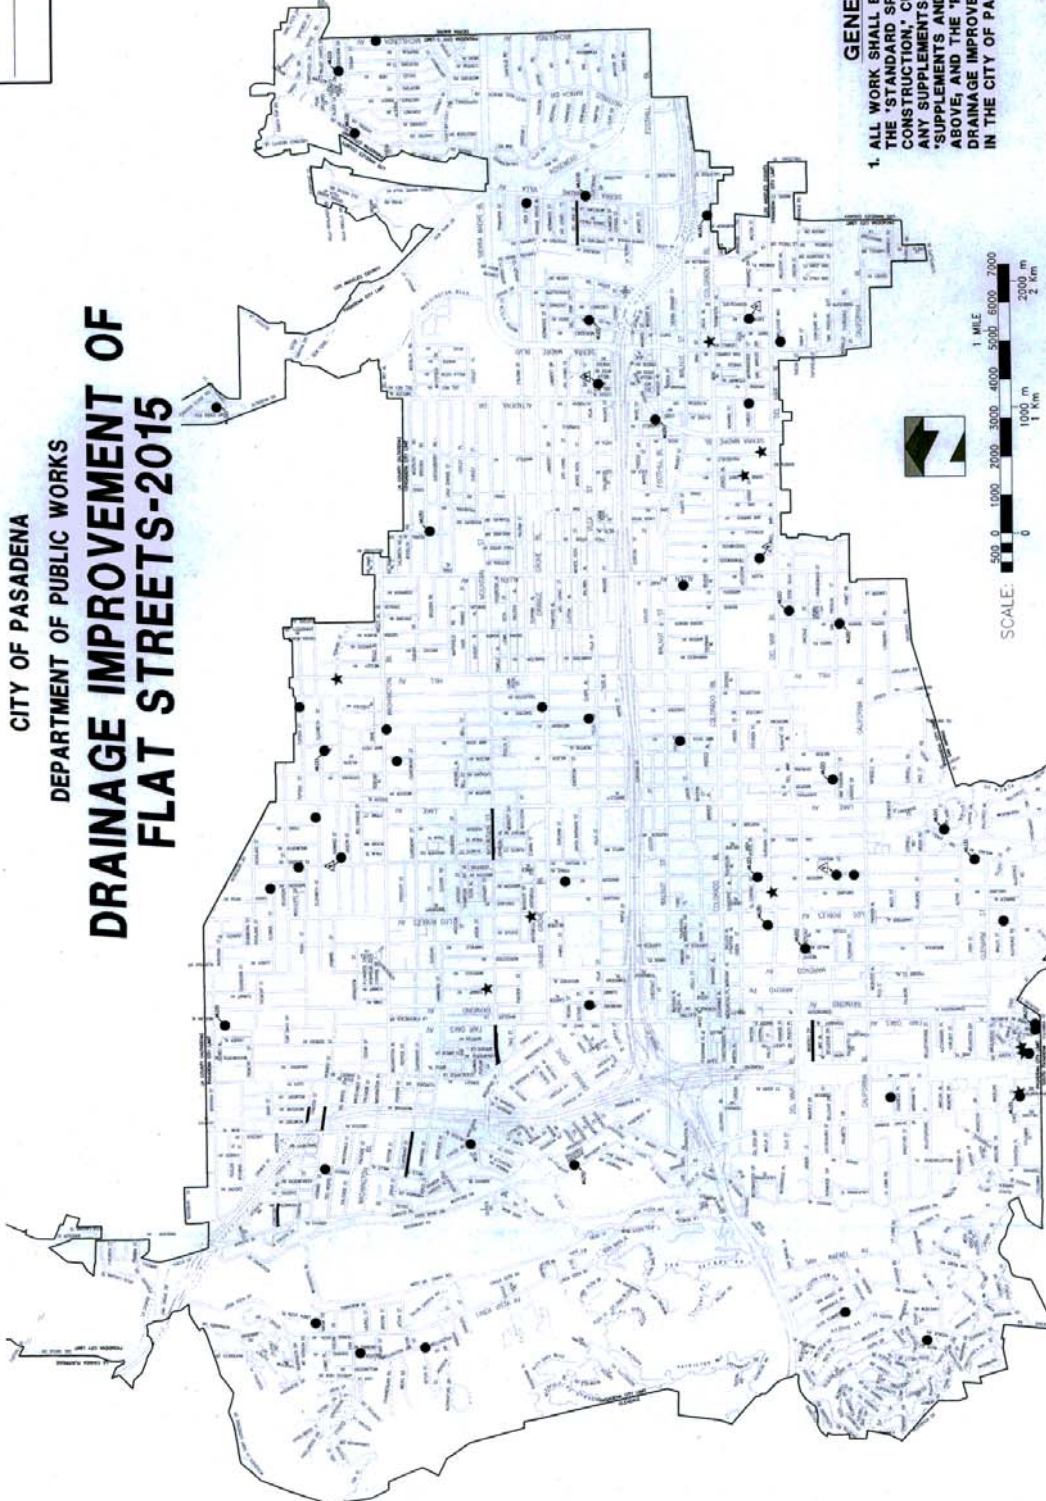

REVISIONS		NO.	DATE	BY	APPROVED BY

PROJECT ENGINEER	PROJECT	CITY OF PASADENA - DEPARTMENT OF PUBLIC WORKS
DATE	PROJECT NO.	DRAINAGE IMPROVEMENT OF FLAT STREETS - 2015
BY	CONSTRUCTION NO.	AS SHOWN
CHECKED BY	CONSTRUCTION COMPLETED	6187
SCALE NO.		ACCOUNT 73604, 76903, 76905

ATTACHMENT A