
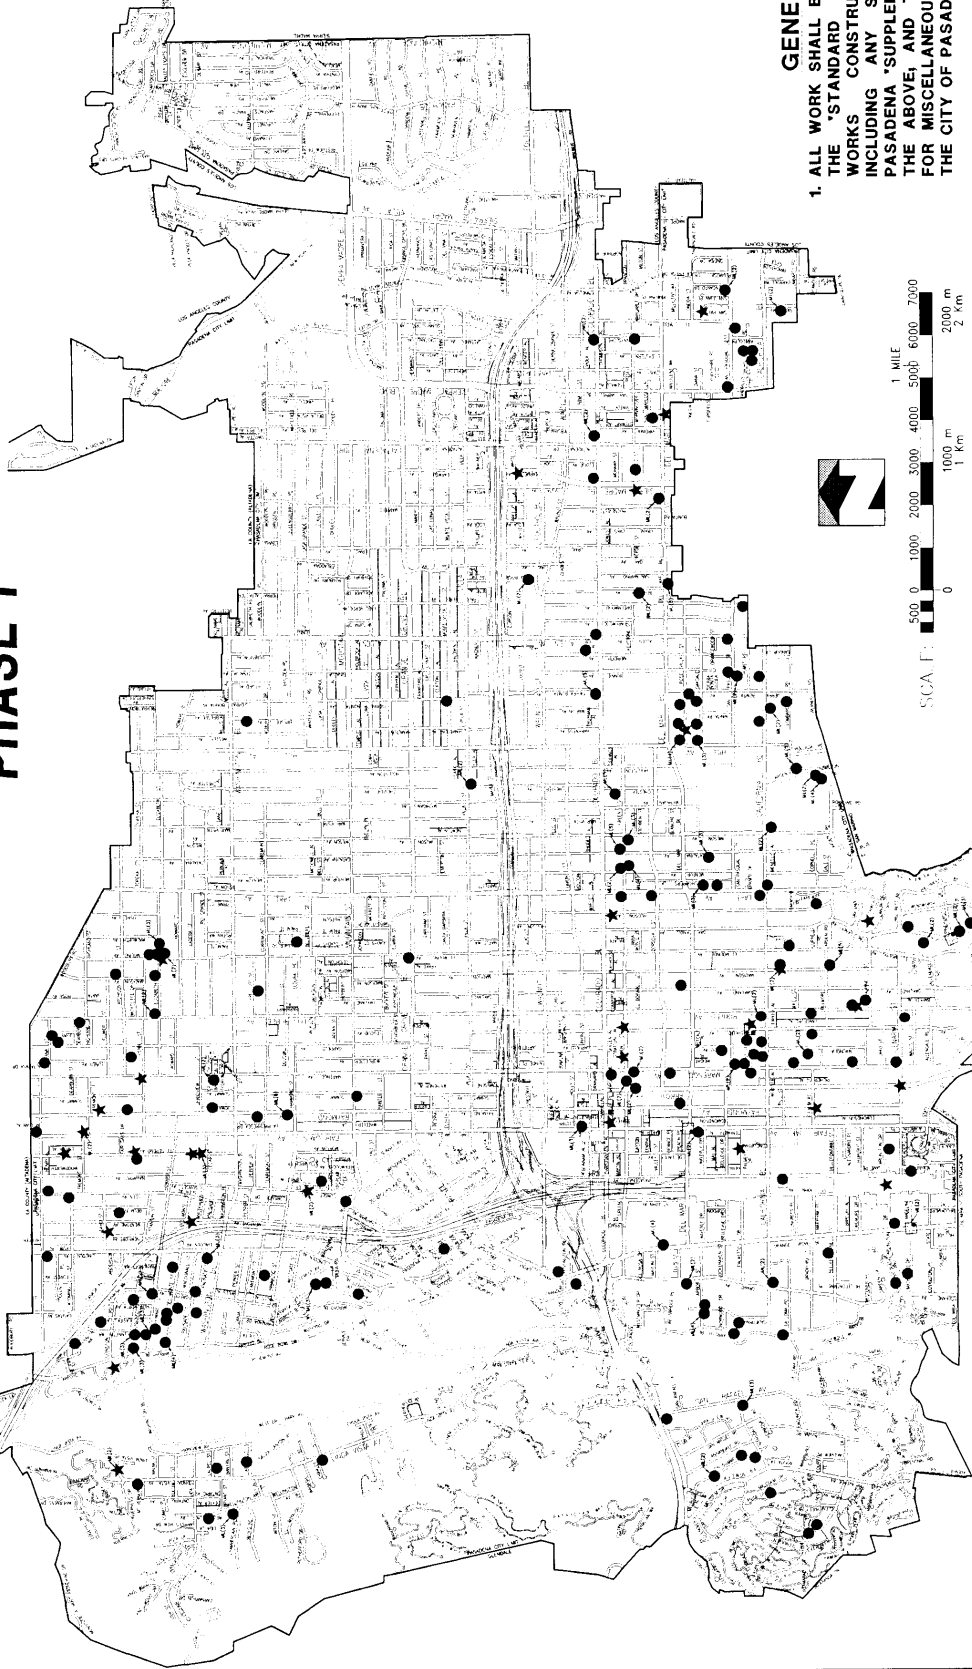


APPROVED  
  
**STEVEN L. WRIGHT** 7/27/15  
 REGISTERED CIVIL ENGINEER NO. C48550  
 REGISTRATION EXPIRES: JUNE 30, 2016



**CITY OF PASADENA**  
**DEPARTMENT OF PUBLIC WORKS**  
**MISCELLANEOUS CONCRETE REPAIR 2016**  
**PHASE I**




**IMPORTANT NOTICE**  
 Section 4216/4317 of the Government Code requires a Dig Alert Identification Number be issued before any dig. For your Dig Alert ID, Number Call TOLL FREE 1-800-422-4133 two working days before you dig.

- LEGEND**
- ★ CONCRETE REPAIR AT MISCELLANEOUS LOCATIONS
  - CONCRETE SIDEWALK / DRIVEWAY REPAIR (HOME SALES & BLDG PERMITTED)
  - CURB RAMP LOCATIONS
  - ML MULTIPLE LOCATIONS

**GENERAL NOTES**

1. ALL WORK SHALL BE DONE IN ACCORDANCE WITH THE 'STANDARD SPECIFICATIONS FOR PUBLIC WORKS CONSTRUCTION, CURRENT EDITION, INCLUDING ANY SUPPLEMENTS, THE CITY OF PASADENA 'SUPPLEMENTS AND MODIFICATIONS' TO THE ABOVE, AND THE 'PROJECT SPECIFICATIONS FOR MISCELLANEOUS CONCRETE 2016-PHASE I, IN THE CITY OF PASADENA, CALIFORNIA.'

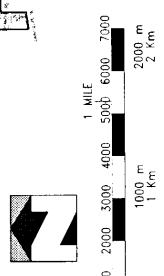

PROJECT ENGINEER <i>Verdey S. ...</i> DATE: July 9, 2015	DESIGNED BY MURIEL SORATHA	REVISIONS	CITY OF PASADENA - DEPARTMENT OF PUBLIC WORKS
DRAWN BY R. J. ...	CHECKED BY S. ...	BY DATE	PROJECT MISCELLANEOUS CONCRETE REPAIR 2016-PHASE I
FIELD BOOK NO. NONE	DATE: July 9, 2015	DESCRIPTION	SHEET 1 OF 1
			OWC NO. 6347
			ACCOUNT NUMBER: 73504, 73903, 73908, 76903
			CONSTRUCTION COMPLETED
			AS SHOWN

**ATTACHMENT A**