



CITY OF PASADENA DEPARTMENT OF PUBLIC WORKS DRAINAGE IMPROVEMENT OF FLAT STREETS 2016-2017

SUBMITTED: *[Signature]*
 APPROVED: *[Signature]* 01/16/16
STEVEN L. WRIGHT
 CITY ENGINEER
 REGISTERED CIVIL ENGINEER NO. C48850
 REGISTRATION EXPIRES: JUNE 30, 2016

IMPORTANT NOTICE
 Section 4216/4217 of the Government Code requires a Dig Alert Identification Number be issued before a "Permit to Excavate" will be valid. For your Dig Alert I.D. Number Call Underground Service Alert TOLL FREE-1-800-422-4133 Two working days before you dig.



MATCHLINE 'A'

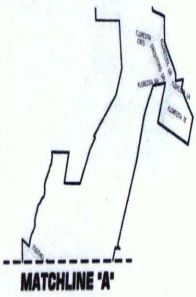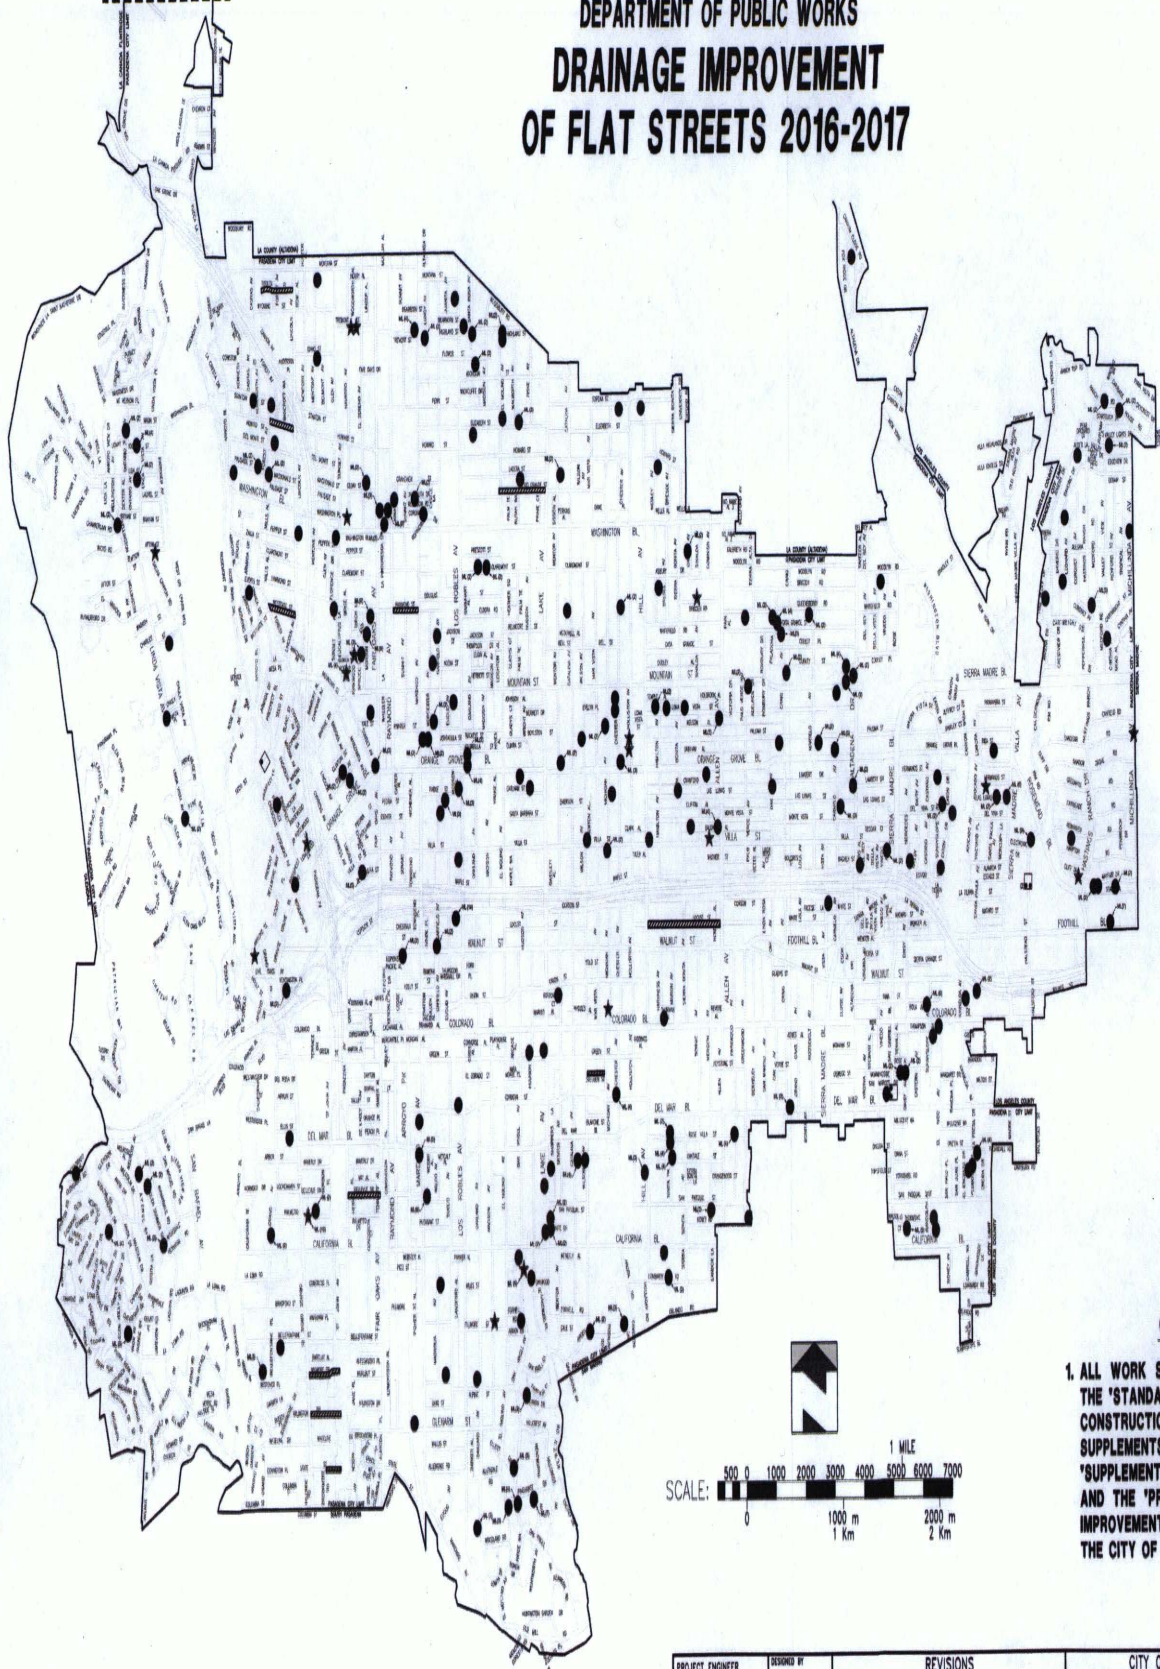

MATCHLINE 'A'

LEGEND

- FLAT STREETS
- CONCRETE REPAIR AT MISCELLANEOUS LOCATIONS
- CONCRETE SIDEWALK/ DRIVEWAY REPAIR (ORANGE SALES & BUILDING PERMITS)
- CURB RAMPS
- MULTIPLE LOCATIONS

GENERAL NOTES

1. ALL WORK SHALL BE DONE IN ACCORDANCE WITH THE 'STANDARD SPECIFICATIONS FOR PUBLIC WORKS CONSTRUCTION; CURRENT EDITION, INCLUDING ANY SUPPLEMENTS; THE CITY OF PASADENA 'SUPPLEMENTS AND MODIFICATIONS' TO THE ABOVE; AND THE 'PROJECT SPECIFICATIONS FOR DRAINAGE IMPROVEMENTS OF FLAT STREETS 2016 - 2017 IN THE CITY OF PASADENA, CALIFORNIA.'

ATTACHMENT A

PROJECT ENGINEER: <i>Nancy Sanyal</i>		DESIGNED BY: MORLEY SARANTA		REVISIONS			CITY OF PASADENA - DEPARTMENT OF PUBLIC WORKS				
DATE: <i>October 16, 2015</i>		DRAWN BY: HY LAO		MARK	DATE	DESCRIPTION	BY	CHKD.	APPROVED	PROJECT: DRAINAGE IMPROVEMENT OF FLAT STREETS 2016 - 2017	SHEET 1 OF 1
FIELD BOOK NO.: NONE		CHECKED BY: SEAN SINGLETARY								LIMITS: AS SHOWN	DWG. NO. 6376
										CONSTRUCTION COMPLETED	ACCOUNT NUMBER: 7000, 7005, 7301, 7306, 7310