


APPROVED
M. V. MARKARIAN 1-23-2018
 REGISTERED CIVIL ENGINEER NO. 63742
 CITY ENGINEER
 PASADENA, CALIFORNIA



IMPORTANT NOTICE
 Section 105.05 of the City of Pasadena
 Code requires a Dig Alert Identification
 System to be installed before any
 "Permit to Dig" is issued. For more
 information, please call the City of
 Pasadena Public Works Department.
 For your Dig Alert ID, Number Call
 1-800-422-4133
 TOLL FREE - 1-800-422-4133
 Post warning signs before you dig.

**CITY OF PASADENA
 DEPARTMENT OF PUBLIC WORKS
 MISCELLANEOUS CONCRETE REPAIR 2018**

SEE DRAWING No. 6467 IN
 SPECIFICATIONS FOR DETAILS

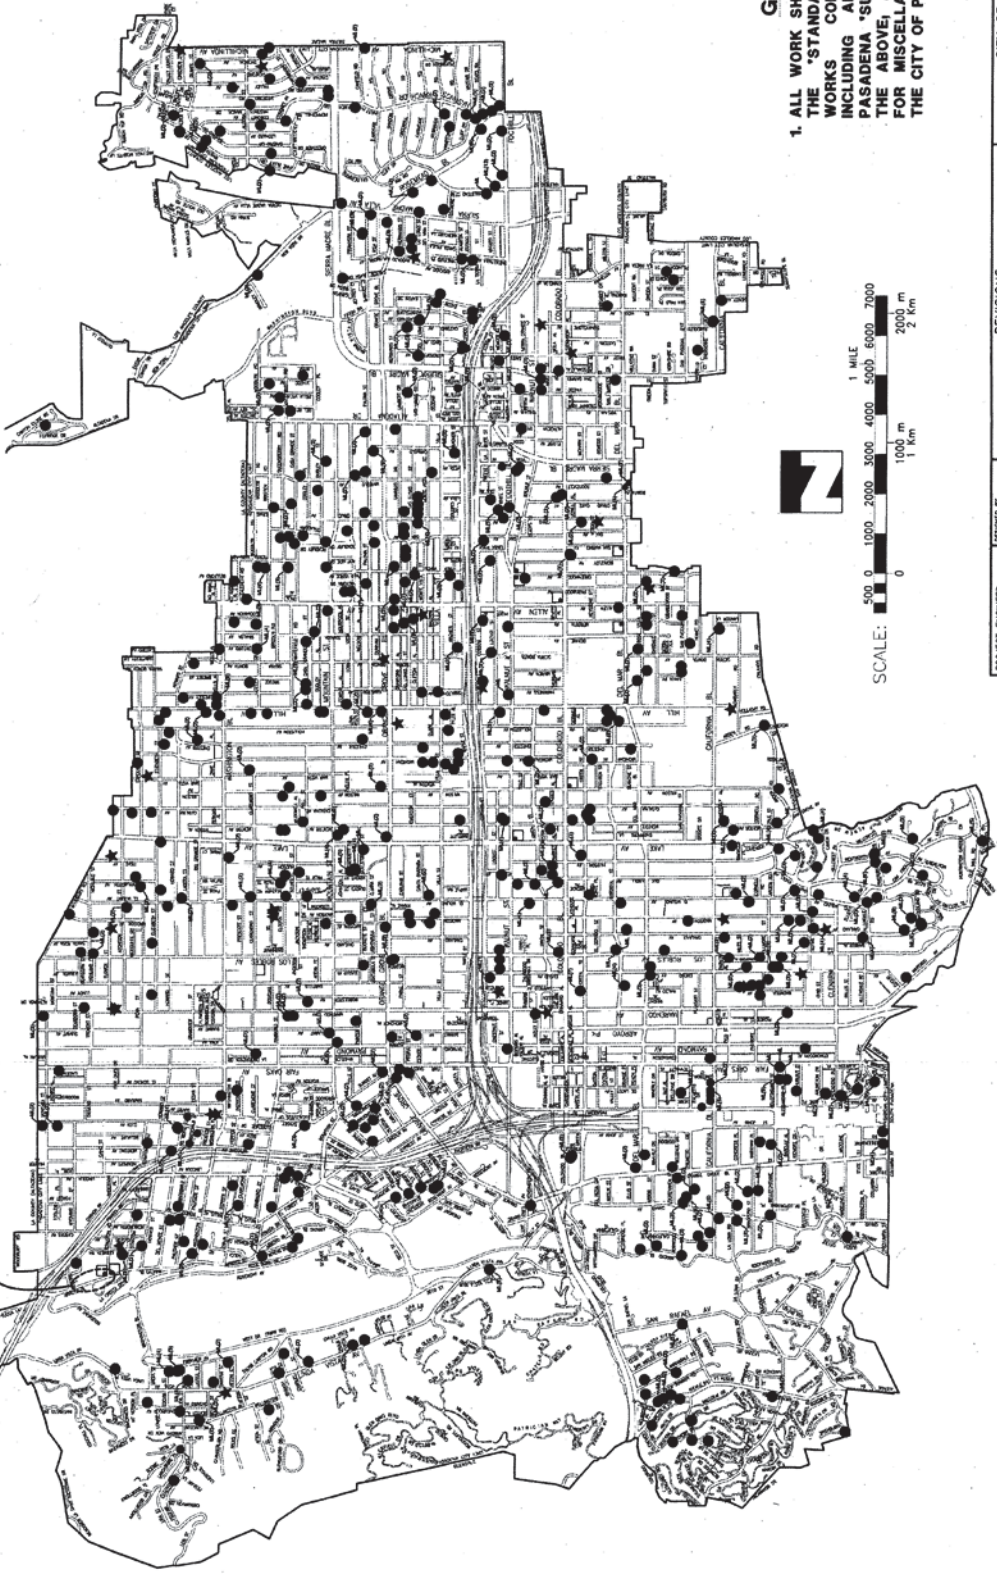

LEGEND

- ★ CONCRETE REPAIR AT MISCELLANEOUS LOCATIONS
- CONCRETE SIDEWALK/ DRIVEWAY REPAIR (FRAME WALKS & BUILDING PERIMETERS)
- CURB RAMPS
- ML MULTIPLE LOCATIONS

GENERAL NOTES

1. ALL WORK SHALL BE DONE IN ACCORDANCE WITH THE "STANDARD SPECIFICATIONS FOR PUBLIC WORKS CONSTRUCTION, CURRENT EDITION, INCLUDING ANY SUPPLEMENTS, THE CITY OF PASADENA 'SUPPLEMENTS AND MODIFICATIONS' TO THE ABOVE, AND THE 'PROJECT SPECIFICATIONS FOR MISCELLANEOUS CONCRETE REPAIR 2018, IN THE CITY OF PASADENA, CALIFORNIA.'"

PROJECT ENGINEER <i>Markarian</i>	DESIGNED BY M. V. MARKARIAN	REVISIONS	CITY OF PASADENA - DEPARTMENT OF PUBLIC WORKS
DATE: 1/23/2018	CHECKED BY ISRAEL TORRES	NO. DATE DESCRIPTION	PROJECT: MISCELLANEOUS CONCRETE REPAIR 2018
SCALE: NONE	CHECKED BY SEAN SMOLETARY		SHEET 1 OF 1
			ACCOUNT NO. 73971, 73975
			DRG. NO. 6441

ATTACHMENT A