



ATTACHMENT L
PROJECT PLANS


City of Pasadena Department of Water and Power 150 South Los Robles Avenue, Suite 300 Pasadena, California 91101 (626) 744-4005 www.cityofpasadena.net/water-and-power		Kennedy Jenks 500 North Lake Street, Suite 1020 Pasadena, California 91101 (626) 898-4300 www.kennedyjenks.com	
nhc northwest hydraulic consultants 200 south los robles avenue, suite 405 pasadena, california 91101-2479 phone: (626) 440-0080 fax: (626) 440-1881 www.nhcnhb.com		PRELIMINARY NOT FOR CONSTRUCTION	
		Project Location Map	
DATE 15 MARCH 2020		DATE 15 MARCH 2020	
PROJECT NAME ARROYO SECO COVER		PROJECT NAME ARROYO SECO COVER	
DRAWING SCALE 65% Submittal		DRAWING SCALE 65% Submittal	
TITLE SHEET, LOCATION MAP, AND VICINITY		TITLE SHEET, LOCATION MAP, AND VICINITY	
SHEET 1 OF 8		SHEET 1 OF 8	
D.S. 206		D.S. 206	
207 E-1818		207 E-1818	

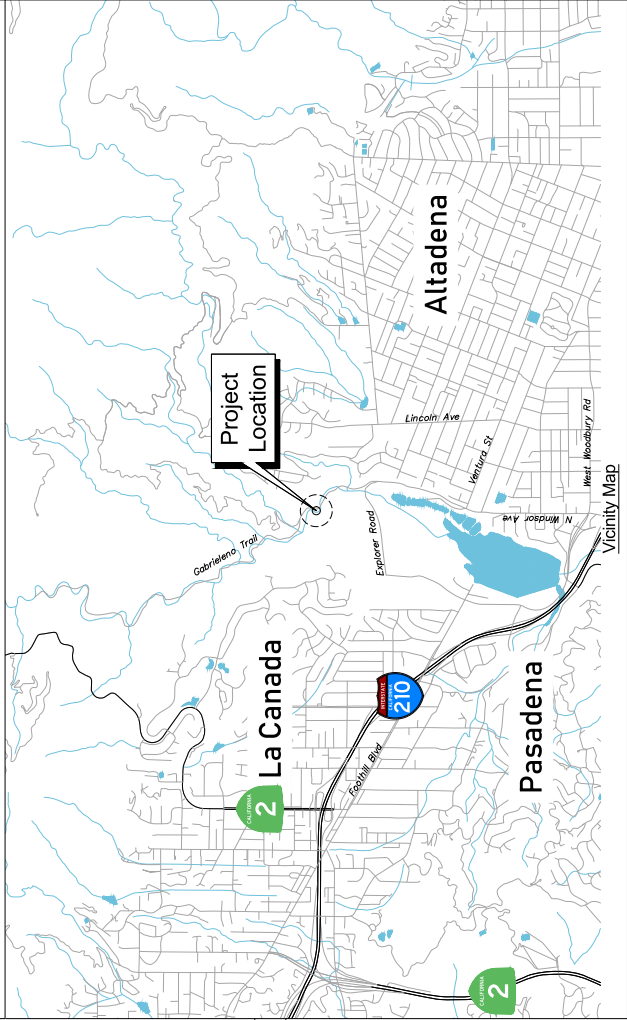

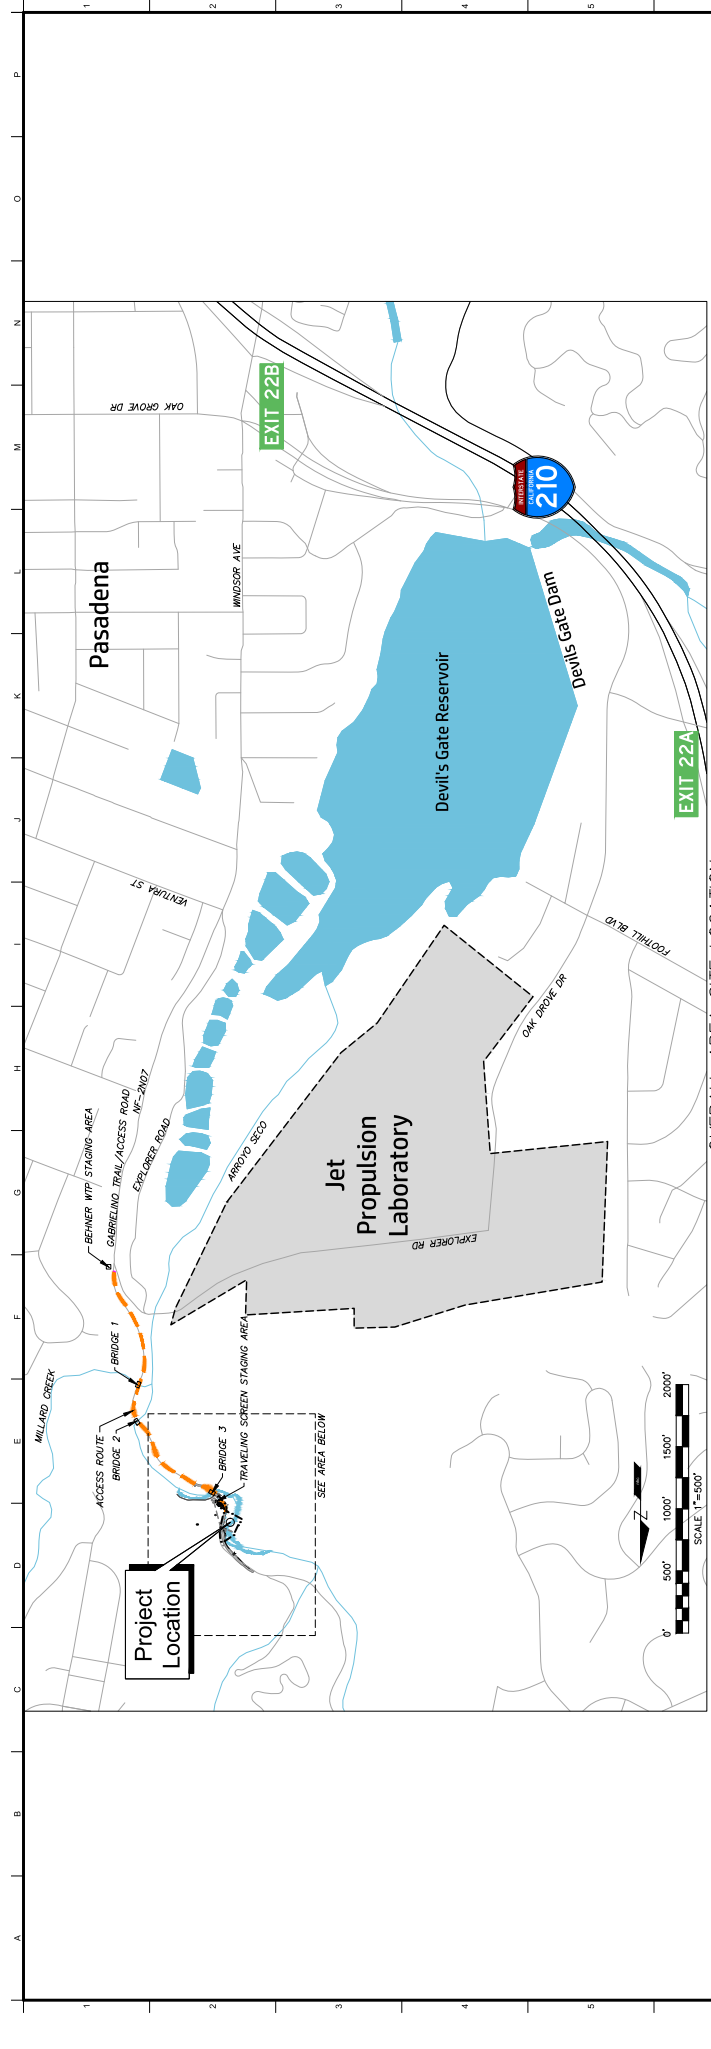

NOTES:
1. BRIDGE #1 AND BRIDGE #2 ARE TEMPORARY STRUCTURES WITH A 12'-WIDE DRIVE WIDTH AND AS-20 LOAD RATINGS.
2. PROPOSED PASADENA STAGING ARE TO BE PROTECTED WITH A 58,000 LB LOAD LIMIT.

OVERALL AREA SITE LOCATION

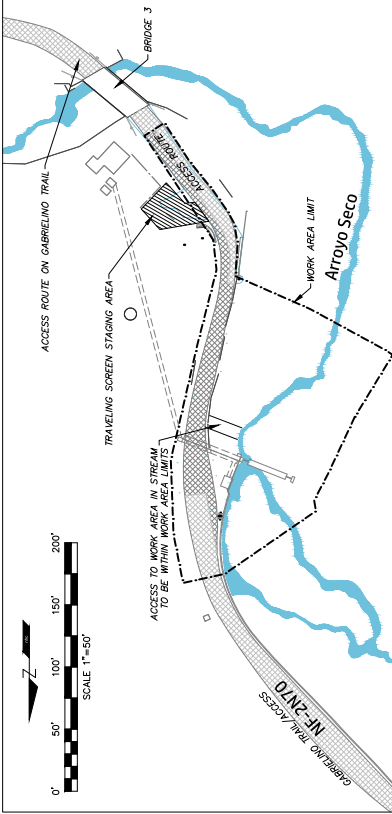

PROJECT SITE



City of Pasadena
Department of Water and Power
150 South Los Robles Avenue, Suite 300
Pasadena, California 91101
(626) 744-4005
www.cityofpasadena.net/water-and-power



nbc
Northwest Hydraulic Consultants
200 South Los Robles Avenue, Suite 405
Pasadena, California 91101-2479
(626) 440-0860
foc: (626) 440-1881
www.nbcweb.com



Kennedy Jenks
Professional Engineer
Pasadena, California 91101
(626) 698-4300
www.kennedyjenks.com

PRELIMINARY
NOT FOR CONSTRUCTION

No.	Date	Description

Drawing Information


Date	05 March 2020 (11:23)
Status	PRELIMINARY
Designer	
Drafter	
Checked	
File Name	ARROYO SECO ACCESS
Plot Scale	1" = 50'

Arroyo Seco Canyon Project
Area 2 Diversion/Intake Replacement
Access & Staging Sheet

Job Number
6004878

Sheet Number
G2

Sheet 3 of 8

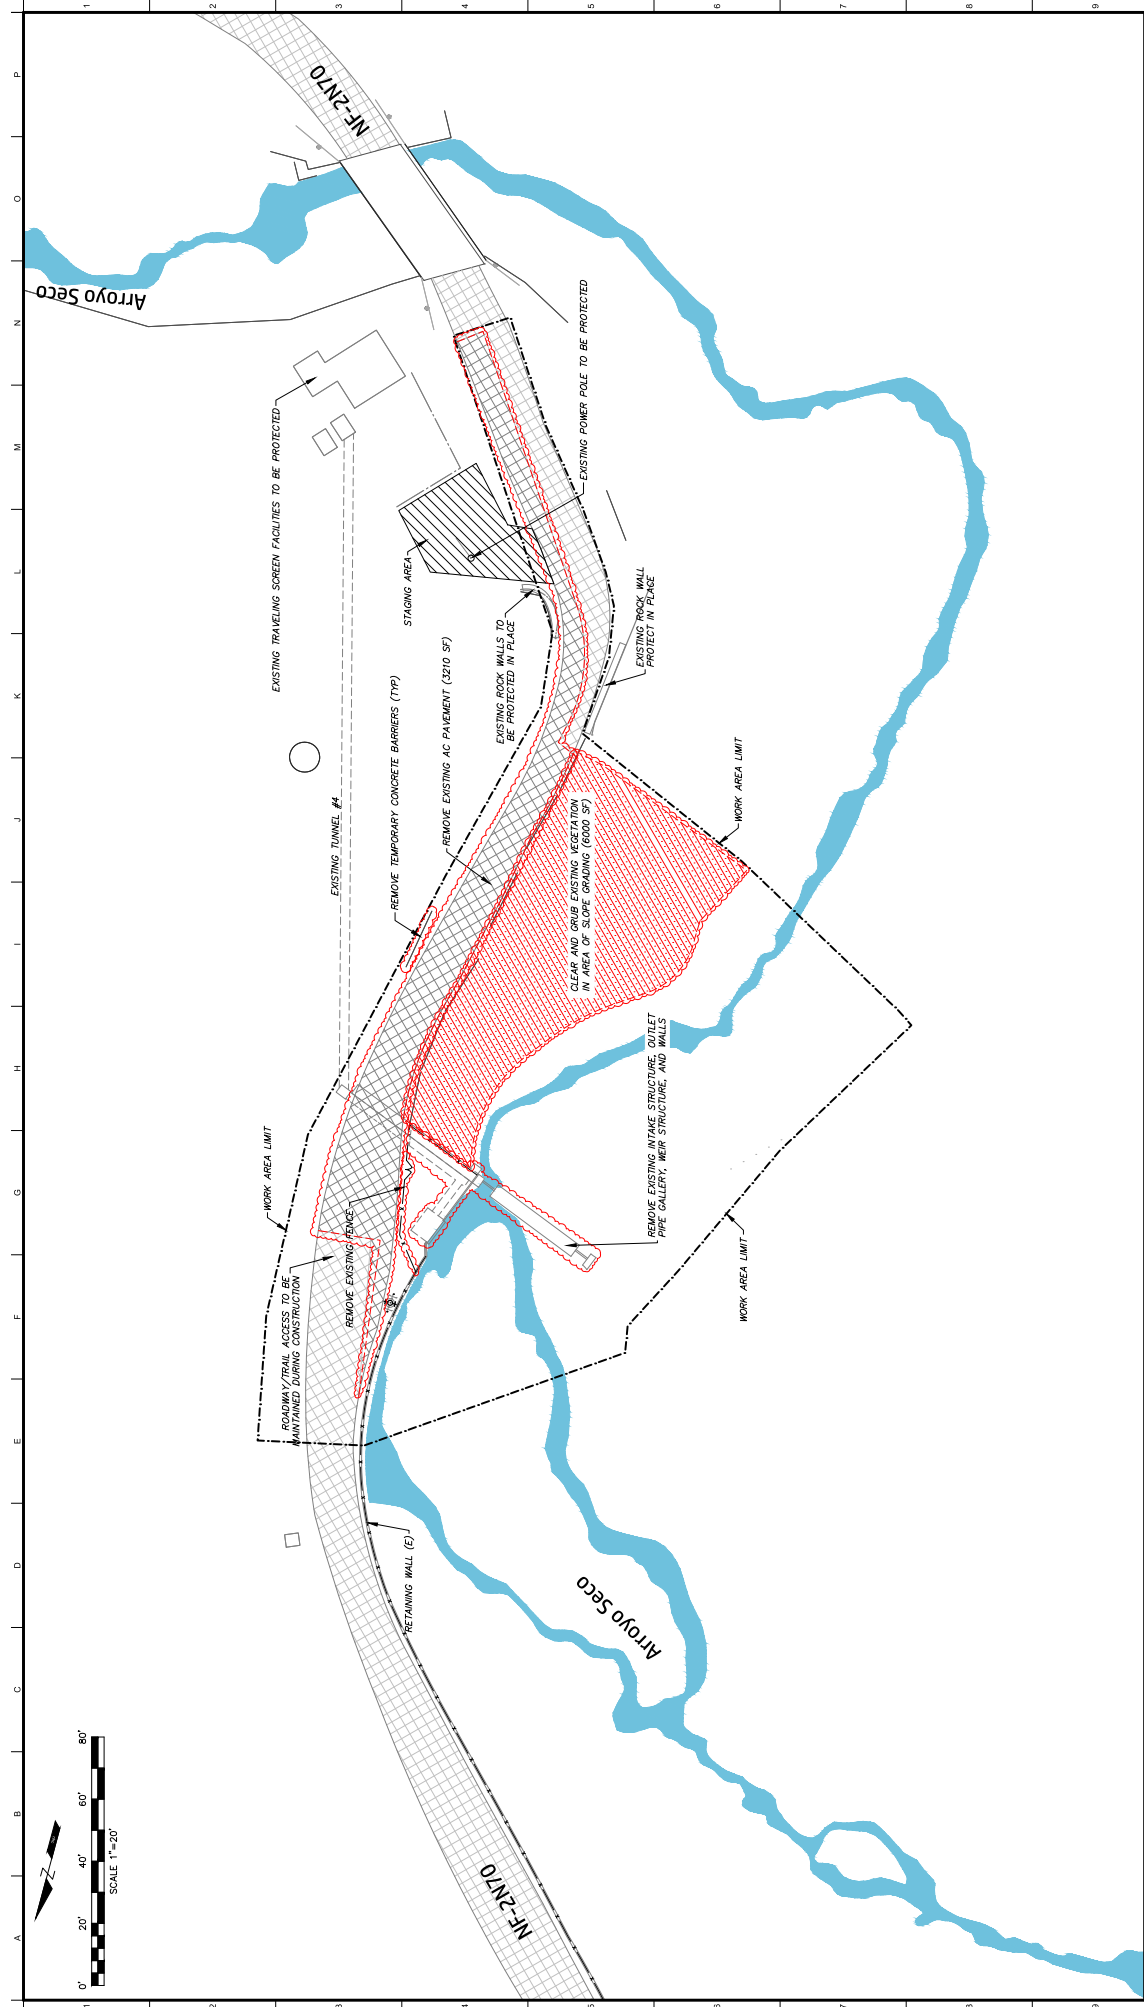



City of Pasadena
Department of Water and Power
150 South Los Robles Avenue, Suite 300
Pasadena, California 91101
(626) 744-4005
www.cityofpasadena.net/water-and-power



nbc
nbc consultants
200 south los robles avenue, suite 405
Pasadena, California 91101-2479
(626) 440-0860
foc: (626) 440-1881
www.nbcweb.com



Kennedy Jenks
1003
Pasadena, California 91101
(626) 698-4300
www.kennedyjenks.com

PRELIMINARY
NOT FOR CONSTRUCTION

No.	Date	Description

Drawing Information	
Date	Status
05 March 2020 (1123)	PRELIMINARY

Arroyo Seco Canyon Project
Area 2 Diversion/Intake Replacement
Demolition Sheet

US Number
6004878

Sheet Number
G3

Sheet 4 of 8

