


Attachment A – Project Location Map

LOS ANGELES COUNTY PUBLIC WORKS ALTADENA DRIVE AND WASHINGTON BOULEVARD ROADWAY IMPROVEMENTS

LENGTH 1.92 MILES


KEY MAP
NOT TO SCALE

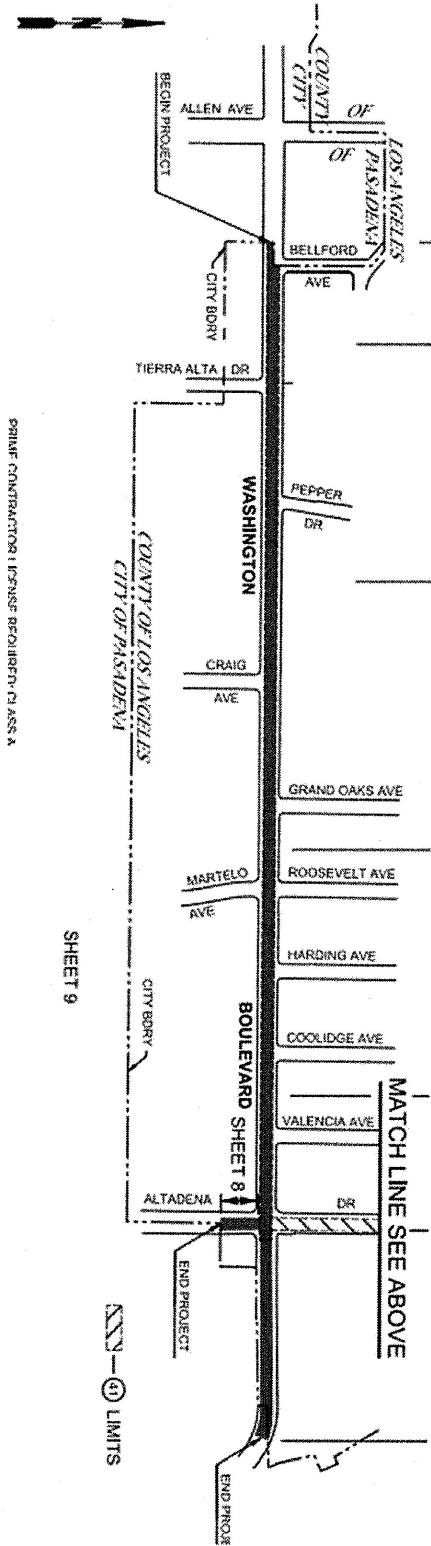

SRINF CONTRACTOR LICENSE REQUIRED - CLASS A

SHEET 9

KEY MAP
NOT TO SCALE

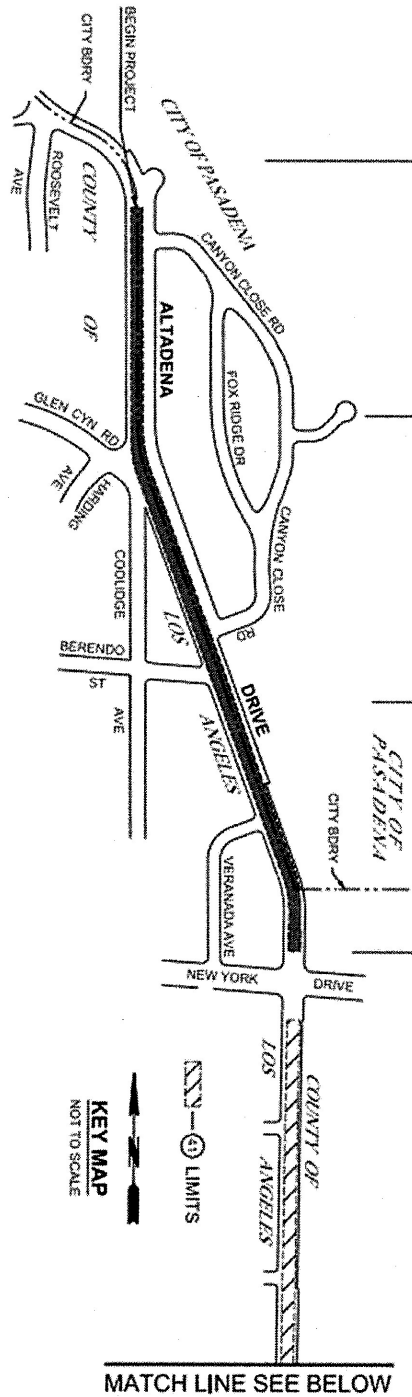

KEY MAP
NOT TO SCALE

LIMITS

MATCH LINE SEE BELOW