


Attachment A - Location Map

= CITY OF PASADENA =
DEPARTMENT OF PUBLIC WORKS
ANNUAL CITYWIDE STREET &
ADA IMPROVEMENT PROGRAM - FISCAL YEAR 2024
CITY PROJECT NO. 73938

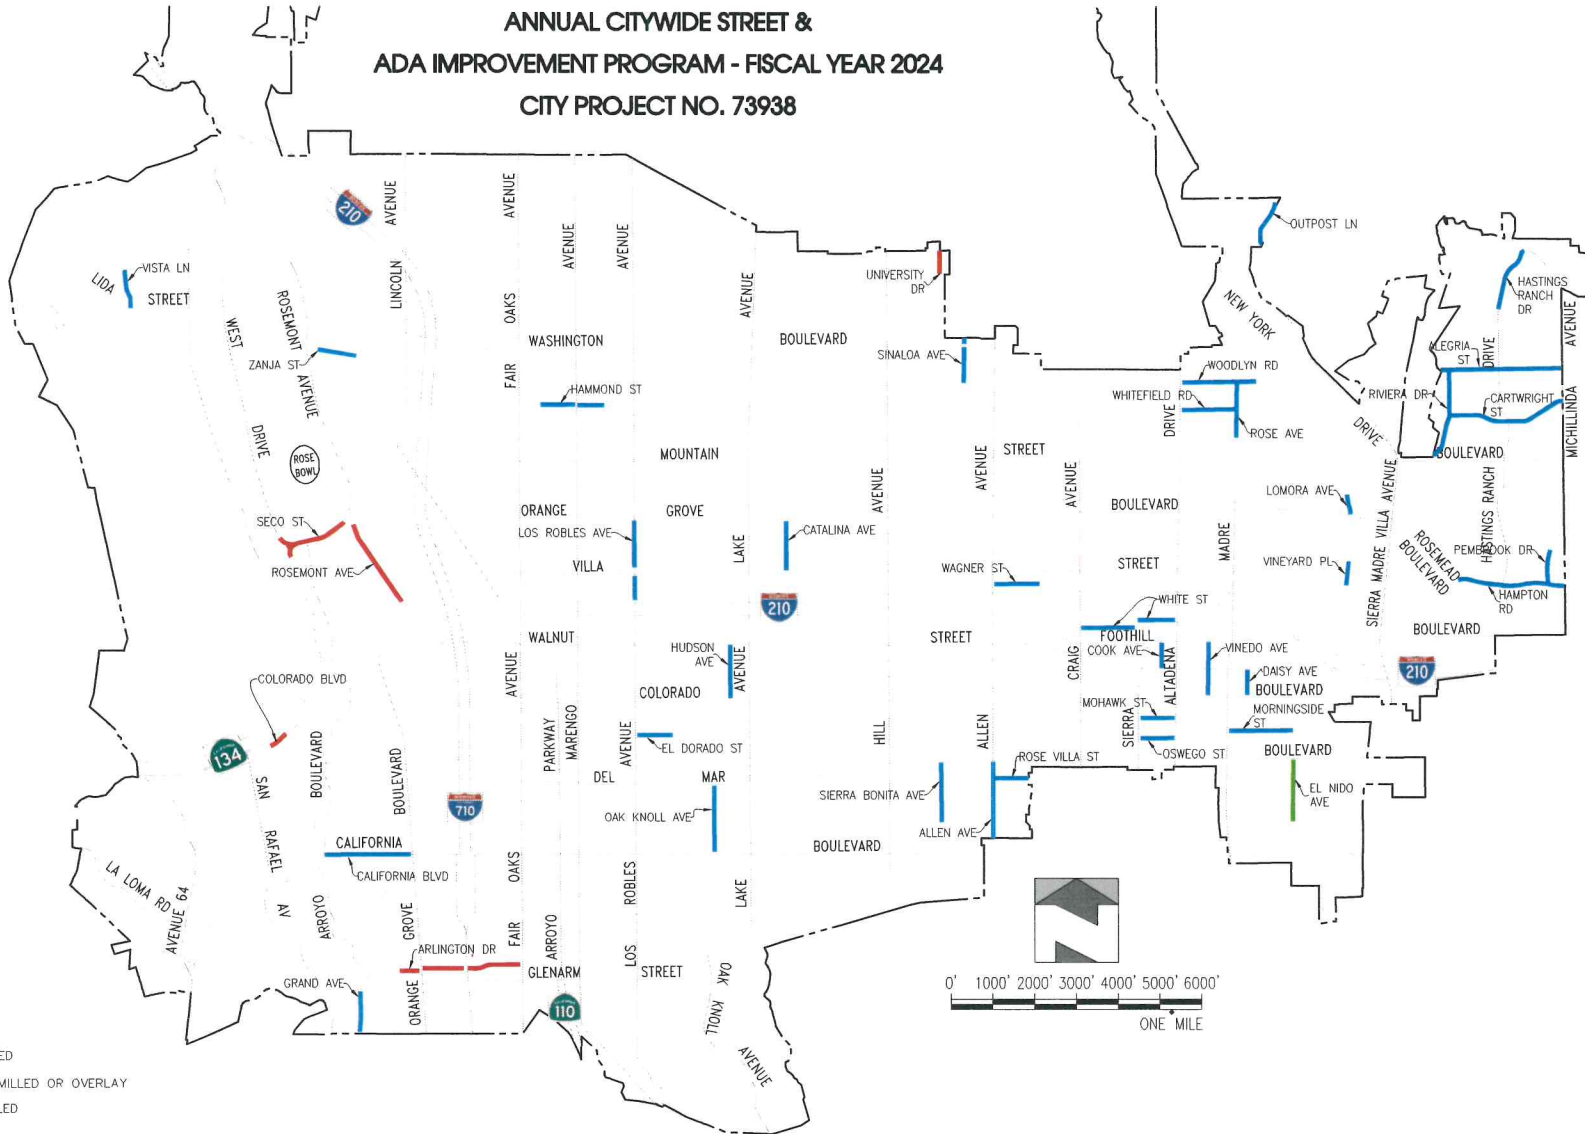

- LEGEND**
- STREET TO BE RECONSTRUCTED
 - STREETS TO BE FULL WIDTH MILLED OR OVERLAY
 - STREETS TO BE SLURRY SEALED