



**Attachment I**  
**Drawing #2 – Existing Building Pad**

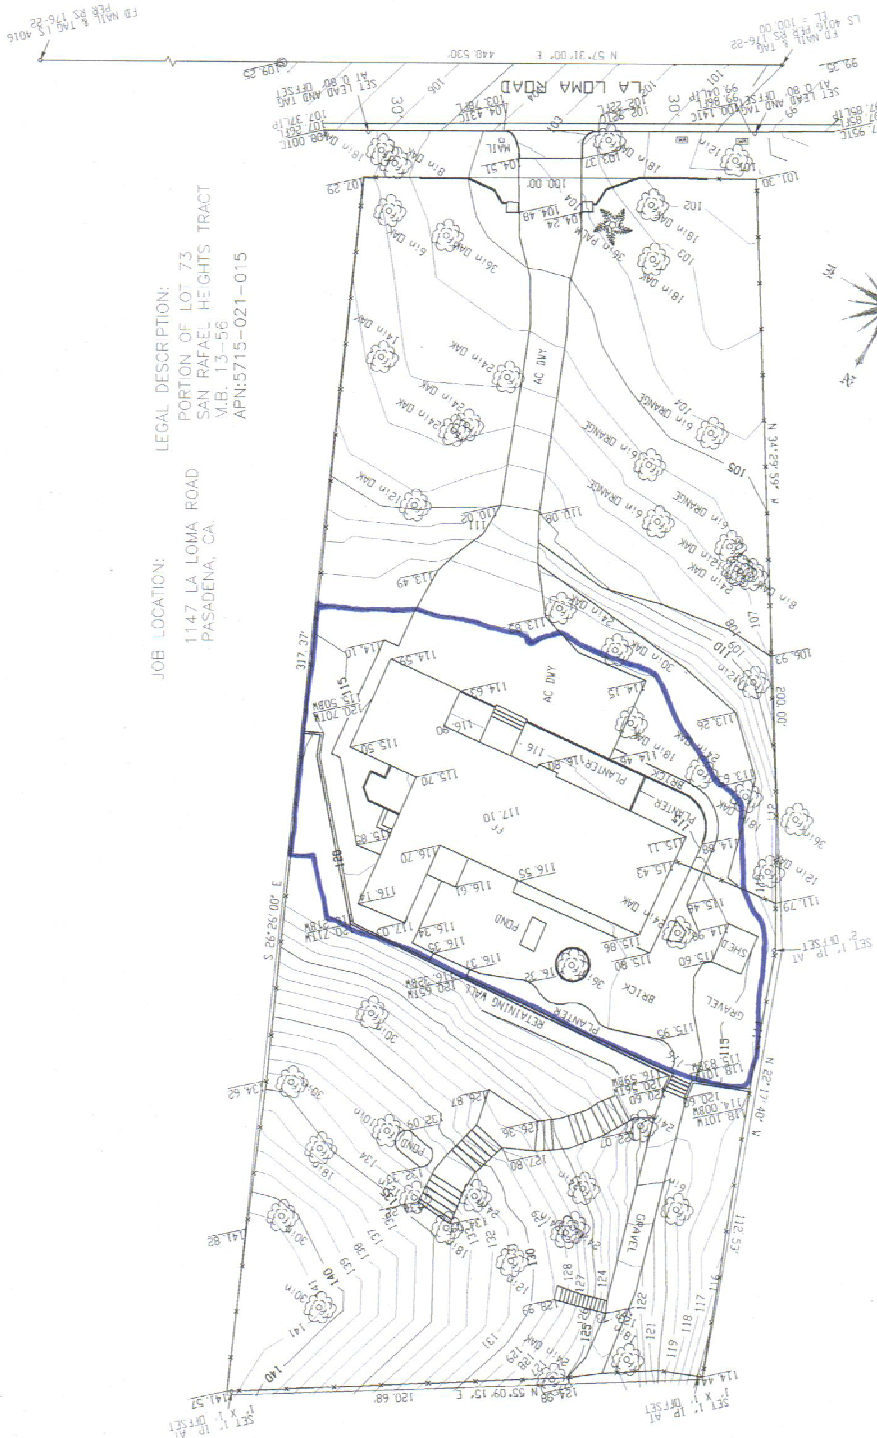

JOB LOCATION:  
 1147 LA LOMA ROAD  
 SAN RAFAEL HEIGHTS TRACT  
 PASADENA, CA  
 APN:5715-021-015

LEGAL DESCRIPTION:  
 PORTION OF LOT 73  
 SAN RAFAEL HEIGHTS TRACT  
 M.B. 13-56

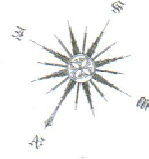

SCALE: 3/32" = 1'-0"

**EXISTING PAD**