


# Las Encinas Hospital

## Master Development Plan Amendment

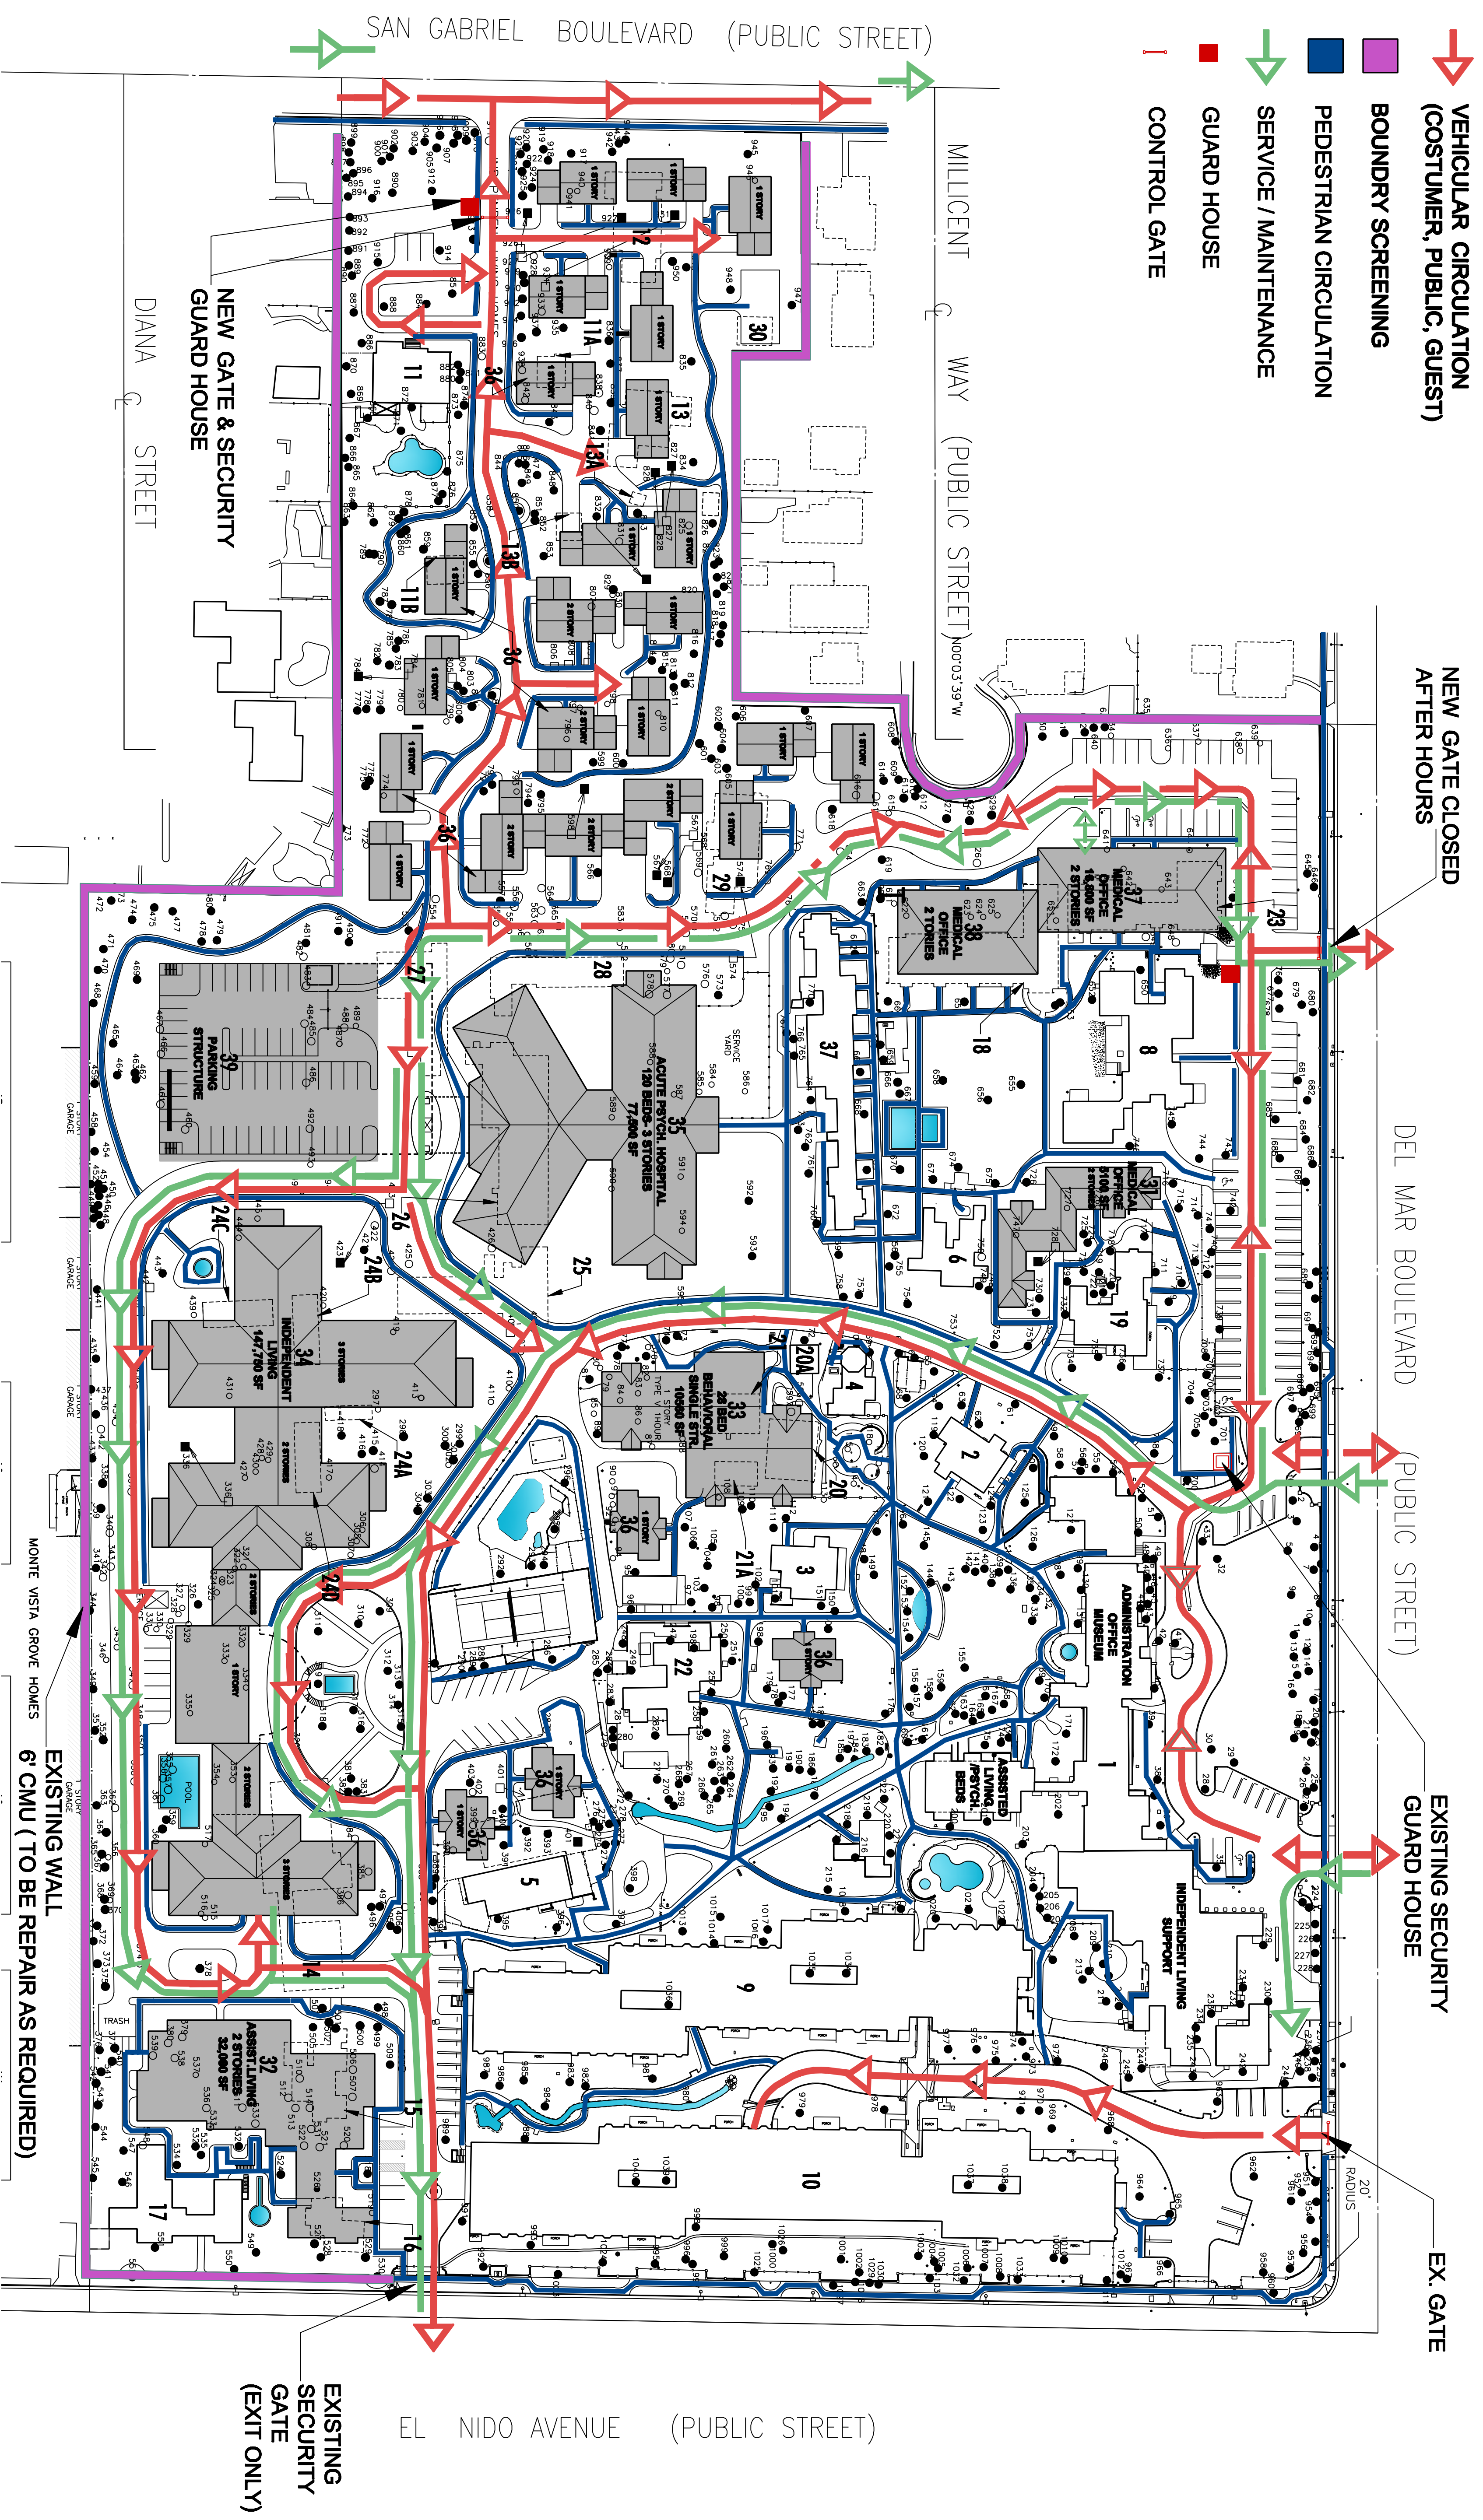

1 SECURITY PLAN  
1" = 120'-0"

