


# Las Encinas Hospital

## Master Development Plan Amendment

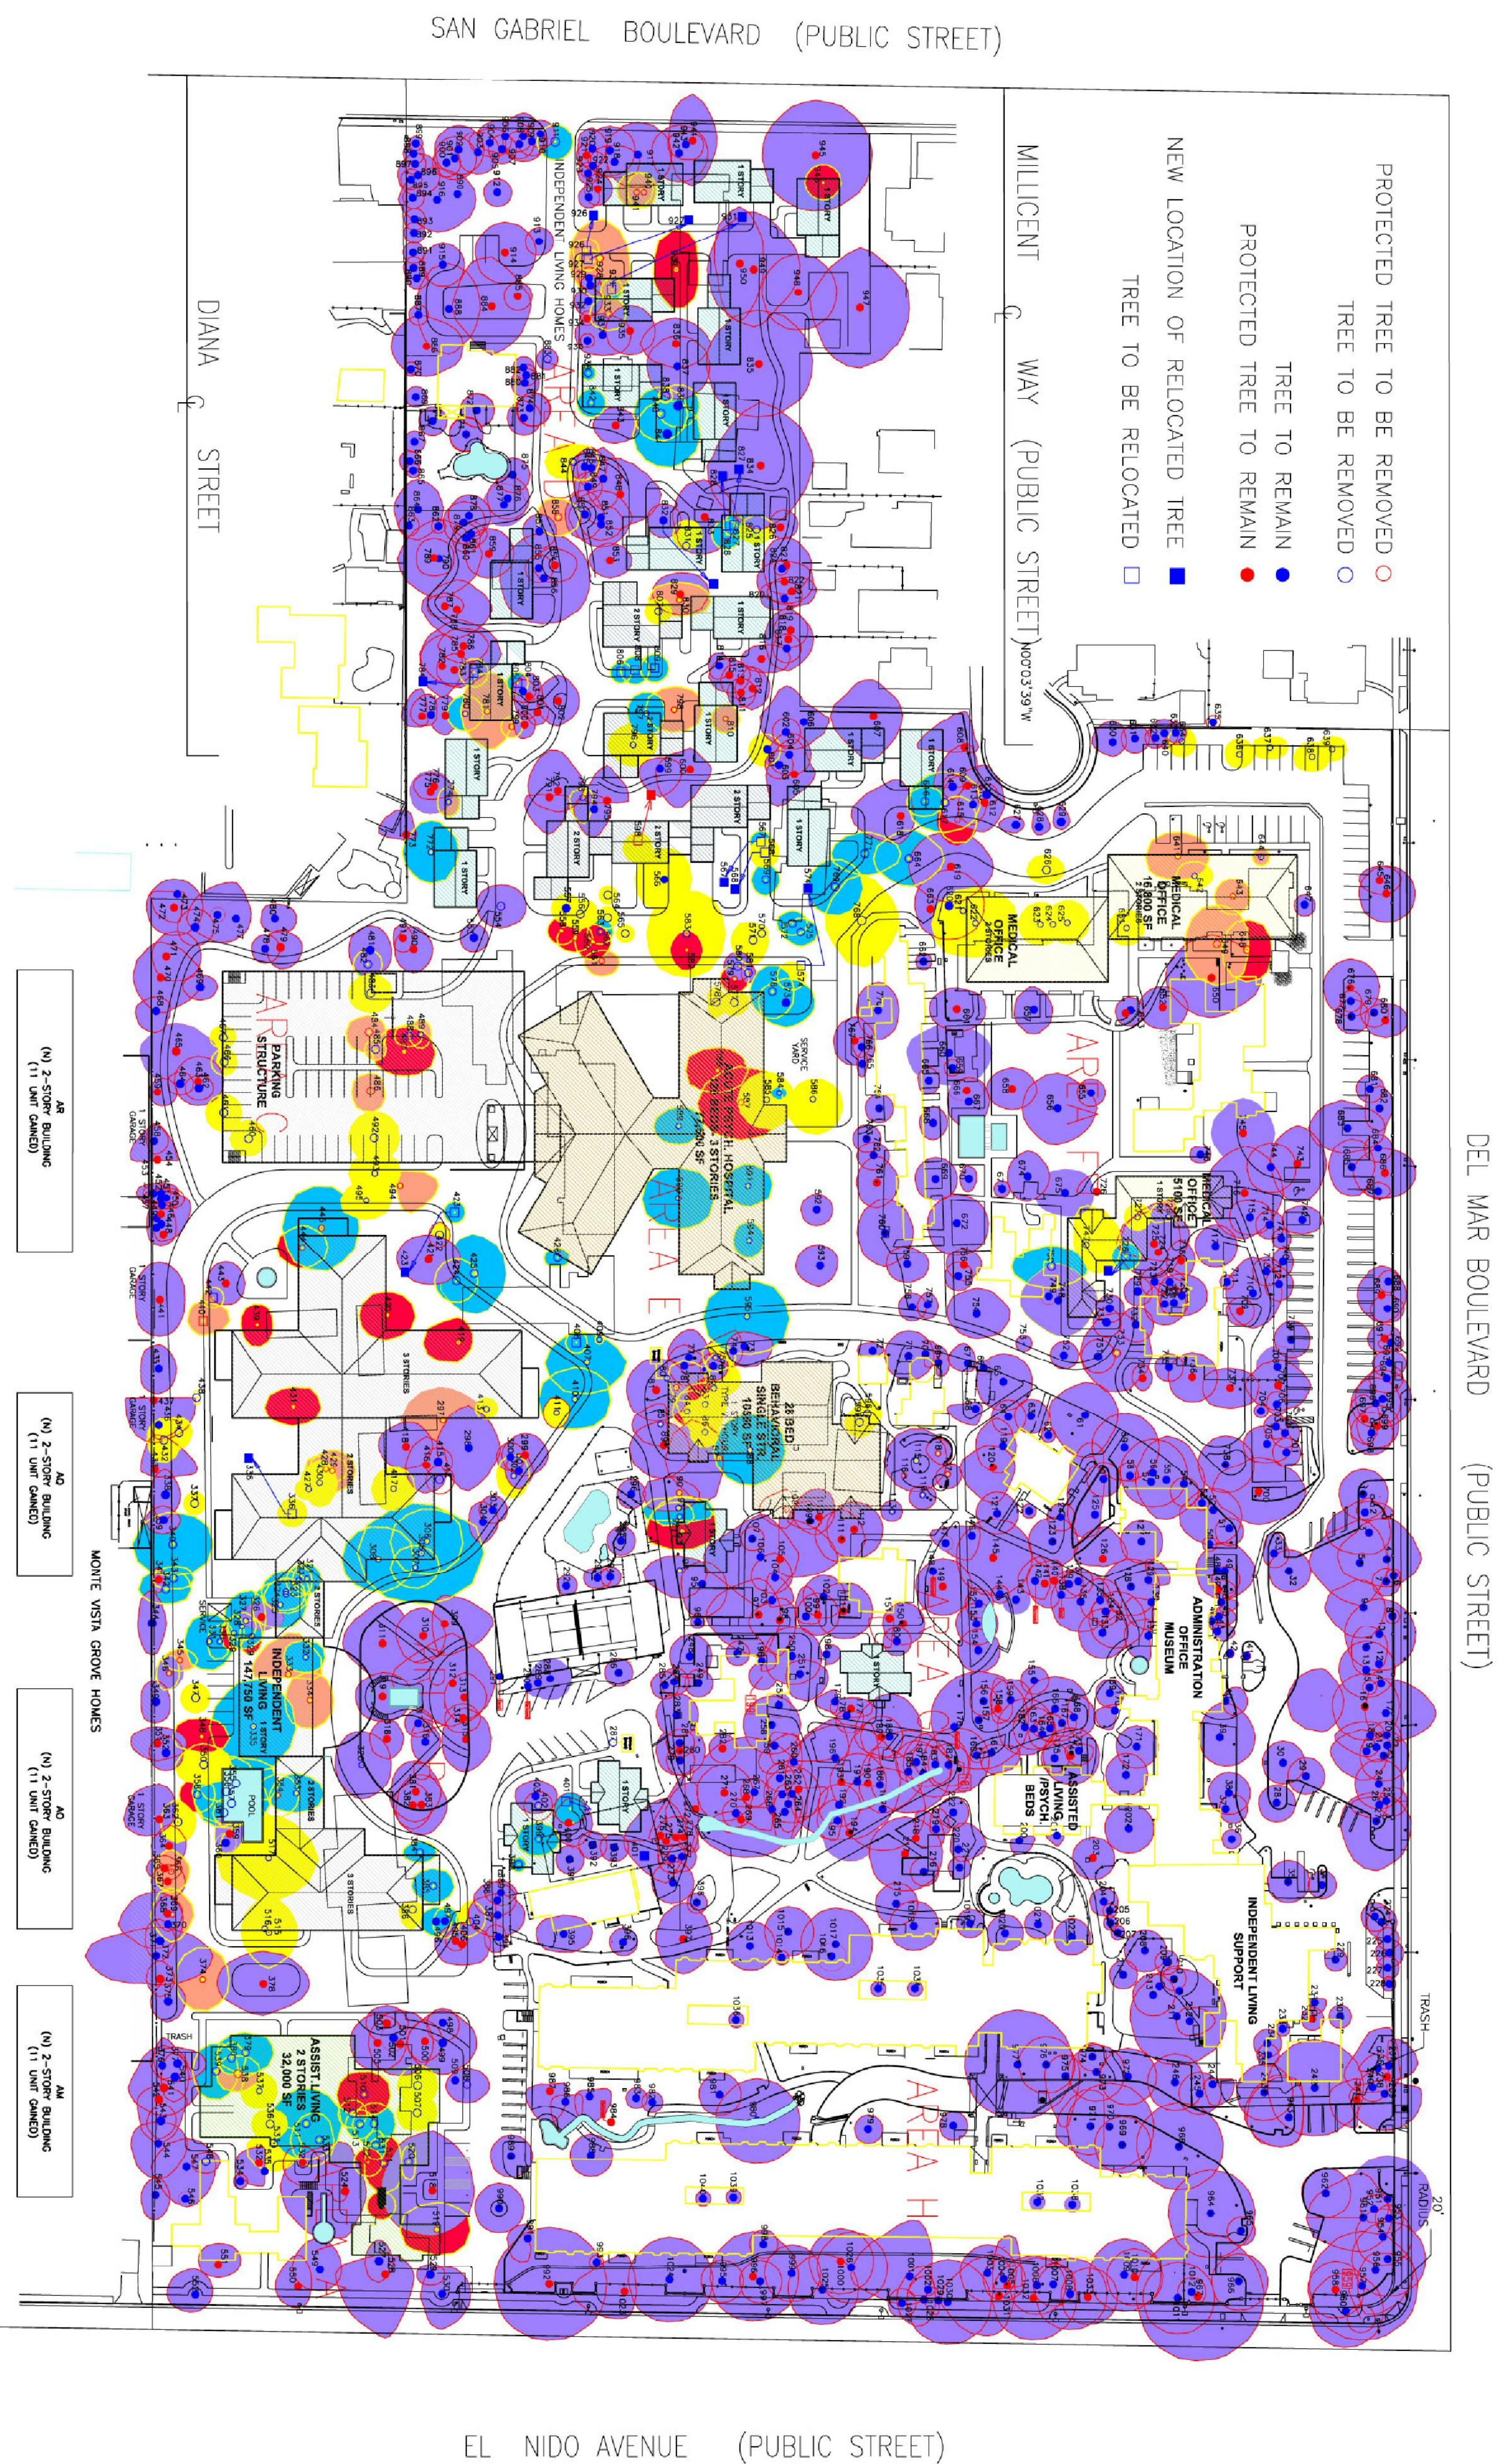

EXISTING TREES TO BE REMOVED LEGEND:

- CALIFORNIA NATIVE TREES
- PROTECTED TREES
- UNPROTECTED TREES
- LOW VALUE TREES

1 EXISTING TREE PLAN  
1" = 120'-0"

**M-BR**  
ORSTA, INC.

**MORSE - BODDREUX ARCHITECTS**  
1901A Newport Boulevard  
Costa Mesa, CA 92627  
Phone: (714) 251-5671  
Fax: (714) 251-5672

PLANS PREPARED BY:  
**ARMSTRONG AND WALKER** Landscape Architecture  
And  
**PERRY AND ASSOCIATES** Collaborative  
1835 Royal Oaks Dr. North  
Bradbury, Ca. 91008  
Phone: (626) 357-4599  
Fax: (626) 357-6536

**LOW VALUE TREE SPECIES**

The Landscape Architects and Consulting Arborist concurred that the following tree species should be designated as "low-value". Generally, the arboriculture industry would support these designations. The determinations were based on these negative qualities:

- Invasive/destructive root systems
- Likelihood of breakage or falling (brittle, weak wood)
- Invasive, self-seeding character, having the tendency to crowd more desirable species
- Susceptibility to disease
- Tendency to be short-lived

Very few of the trees in this category, were actually planted on the site; almost all have self-seeded, and none are California natives.

BOTANICAL NAME	COMMON NAME
<i>Acacia melanoxylon</i>	Blackwood Acacia
<i>Alnus incana</i>	Tree of Heaven
<i>Carya illinoensis</i>	Pecan
<i>Cercaria siliqua</i>	Carob
<i>Cupressus arborescens</i>	Carrollwood
<i>Eucalyptus globulus</i>	Blue Gum
<i>Fraxinus viridis</i>	Shamel Ash
<i>Grevillea robusta</i> (less than 20" diameter)*	Silk Oak
<i>Morus alba</i>	Mulberry
<i>Pithecolobium unilobatum</i> (less than 12" diameter)*	Victorian Box
<i>Robinia pseudoacacia</i>	Black Locust
<i>Syzygium paniculatum</i> (less than 12" diameter)*	Eugenia
<i>Ulmus parvifolia</i> (less than 25" diameter)*	Chinese Elm
<i>Ulmus pumila</i>	Siberian Elm
<i>Washingtonia robusta</i>	Mexican Fan Palm

\*Individual trees of the trunk diameter listed and greater are protected in the City of Pasadena, those of less than the diameter listed are not protected.

