


Las Encinas Hospital

Master Development Plan Amendment

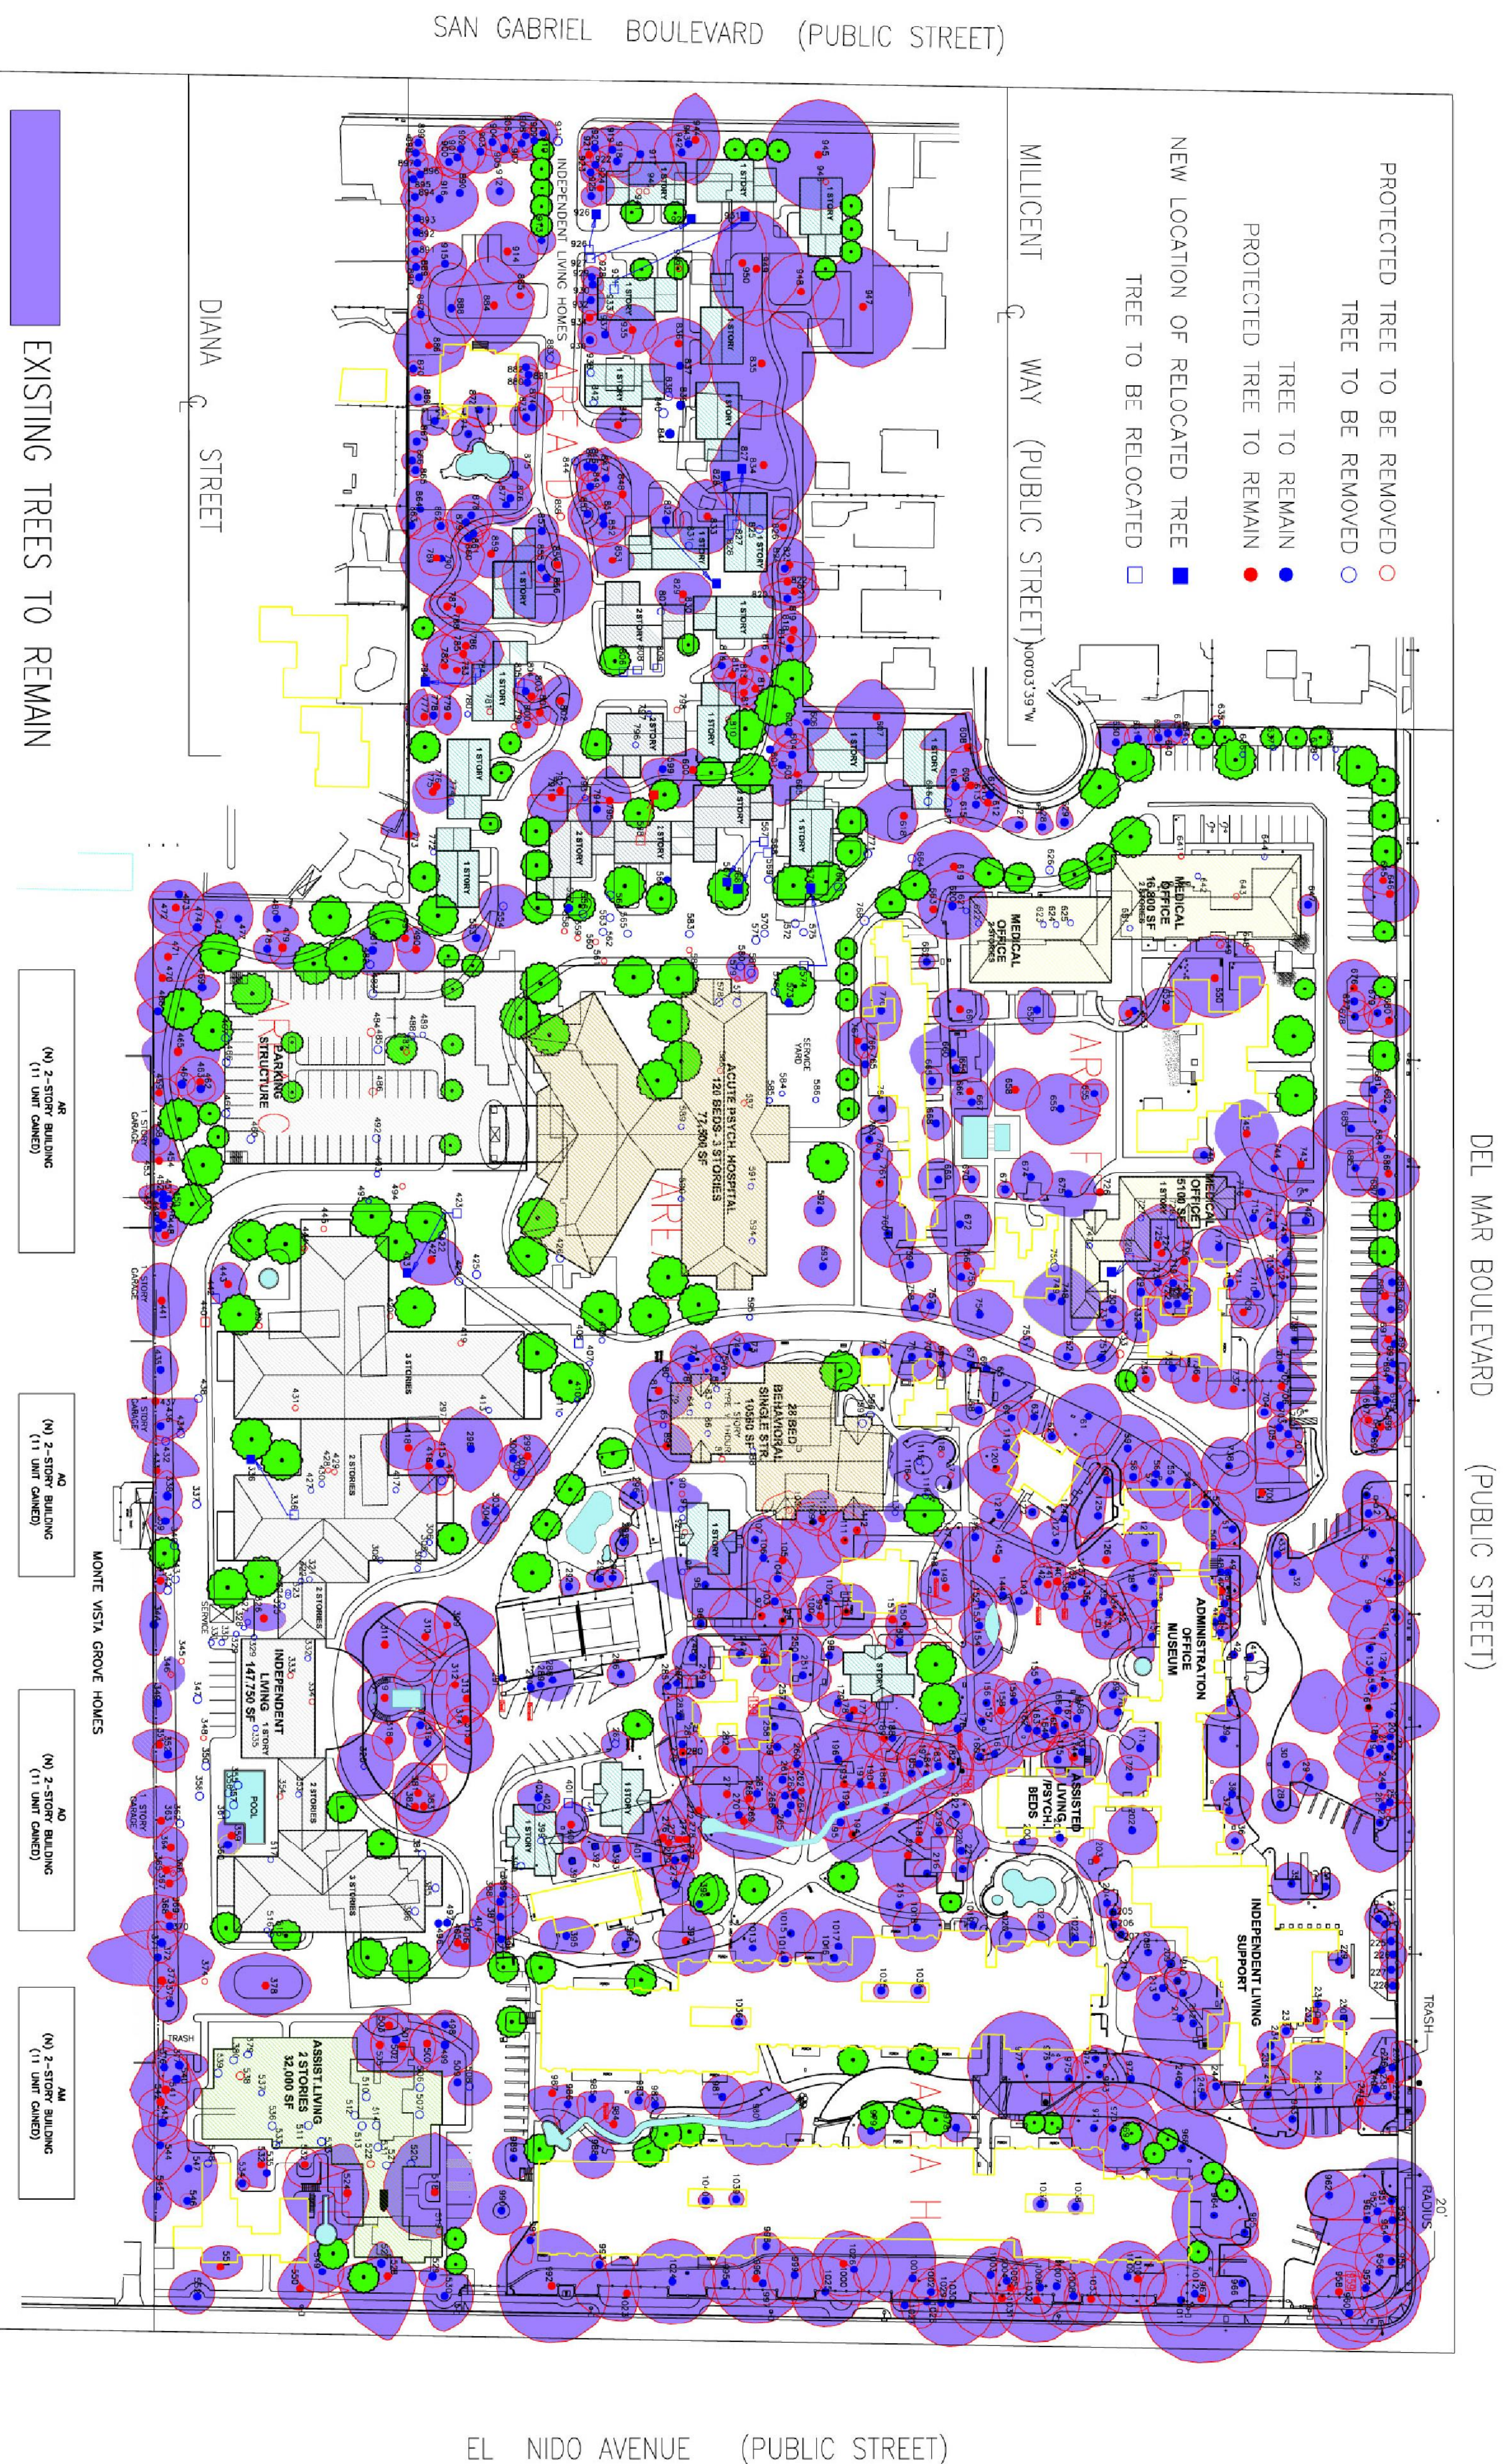

PROPOSED TREES AFTER 10 YEARS GROWTH:

- LARGE TREE
- MEDIUM TREE
- SMALL TREE

1 CONCEPT LANDSCAPE PLAN
1" = 120'-0"

PROPOSED TREE SPECIES LIST

BOTANICAL NAME	COMMON NAME
Large Trees	
Platanus racemosa	Western Sycamore
Quercus agrifolia	Coast Live Oak
Quercus engelmannii	Engelmann Oak
Medium Trees	
Calocedrus decurrens	Incense Cedar
Citrus hybrids	Lemon, Orange,
Tangerine, etc.	
Hymenosporum flavum	Sweetshade Tree
Liquidambar 'Rotundiloba'	Fruitless Sweetgum
Olea europaea 'Swan Hill' or 'Wilsoni'	Fruitless Olive
Zelkova serrata	Sawleaf Zelkova
Small Trees	
Cassia leptophylla	Gold Medallion Tree
Cercis canadensis (regular & 'Forest Pansy')	Eastern Redbud
Chionanthus retusus or virginicus	Fringe Tree
Lagerstroemia cultivars	Crape Myrtle
Magnolia grandiflora 'Little Gem'	Dwarf Southern Magnolia
Magnolia soulangeana 'Alexandrina'	Saucer Magnolia
Punica granatum	Pomegranate
Small Trees/Large Shrubs (screening and understory)	
Feljoa sellowiana	Pineapple Guava
Osmanthus fragrans	Sweet Olive
Prunus caroliniana	Carolina Cherry
Prunus ilicifolia 'Yonni'	Catalina Cherry

M-BR
OSHA MESA

MORSE - BOURREAU ARCHITECTS
10911 Harper Boulevard
Costa Mesa, CA 92627
Tel: 714.261.6000
Fax: 714.261.6002

PLANS PREPARED BY:
ARMSTRONG AND WALKER Landscape Architecture
And
PERRY AND ASSOCIATES Collaborative
1835 Royal Oaks Dr. North
Bradbury, Ca. 91008
Phone: (626) 357-4599
Fax: (626) 357-6536

DATE: 10/30/08
PROJECT NUMBER: 32-07
SHEET NO.: 19 OF 22
PROJECT ADDRESS: LAS ENCINAS HOSPITAL, 2900 EAST DEL MAR BLVD., PASADENA, CA 91107

19