


Las Encinas Hospital

Master Development Plan Amendment

Building #	Building	Current Use
1	Main Building 2 Story 1994 - 24	Administration Physician Ede Sulak Nursing 70 Beds
2	Acute 1 Story 1974/2011	6 Bed ID
3	Los House 1 Story 1974/2011	8 Bed ID
4	Willows (West Tower) 1997 - 71	Office
5	Cherokee 1920/2011	Unstaffed 18 Bed
6	1 Story 1947/2011	8 BIC
7	Galileo 1 Story 1995	30 BIC
8	2810 Del Mar Residence Data Apartment (West) 2 Stories	Medical Office 97.55 Living 33 Bed 33 Living
9	2810 Del Mar Residence Data Apartment (West) 2 Stories	Residential
10	Gate Apartment (East) 2 Stories	Residential 44 Units
11	334 Sun ebdale Residence 1922/2010	Residential
14	334 Sun ebdale Residence 2010	Emergency/Shift
18	334 Sun ebdale Residence 2010	Emergency
12	310 Sun ebdale Residence 2010	Residential
13	Sun ebdale Residence	Visitor
13A	Sun ebdale Residence	Unstaffed
13B	Sun ebdale Residence 2010	Emergency
13C	1 Story Wood frame Nursing	Residential
14	1 Story Nursing	Psychiatric 20 Bed Units
15	Las Finzas 1 Story 1995	Classrooms
16	365 El Nido Group (The ebdale) 1 Story	Visitor Residential
17	367 El Nido Residence (La House)	Assisted Living 9 Beds
18	Medical Office 1 Story	Medical Office (3 Office)
19	Quarantine 1 Story 1995	Quarantine Psychiatric
20	Willows 1 Story 1997	Balun Services
20A	Willows (NS) 1997	Nursing Station for UTI
21	Willows (Office) 1971	Office
21A	Willows (Meeting Room) 1971	Small Station Meeting Room
22	Bear 1 Story 1912	OT Program 8 Beds
23	Medical Office 1 Story 1989	Medical Office (5 Office)
24	Maintenance Building k-c-d Maintenance Building Mant's Services 1910	Maintenance Maintenance Maintenance Maintenance
24a	Maintenance Building (School) 1910	Maintenance
27	Maintenance Building (Garage) 1910	Maintenance
28	Maintenance Building (Farm House) 1910	Maintenance
29	Host House	8 Bed BIC
30	Sun ebdale Residence	Residence

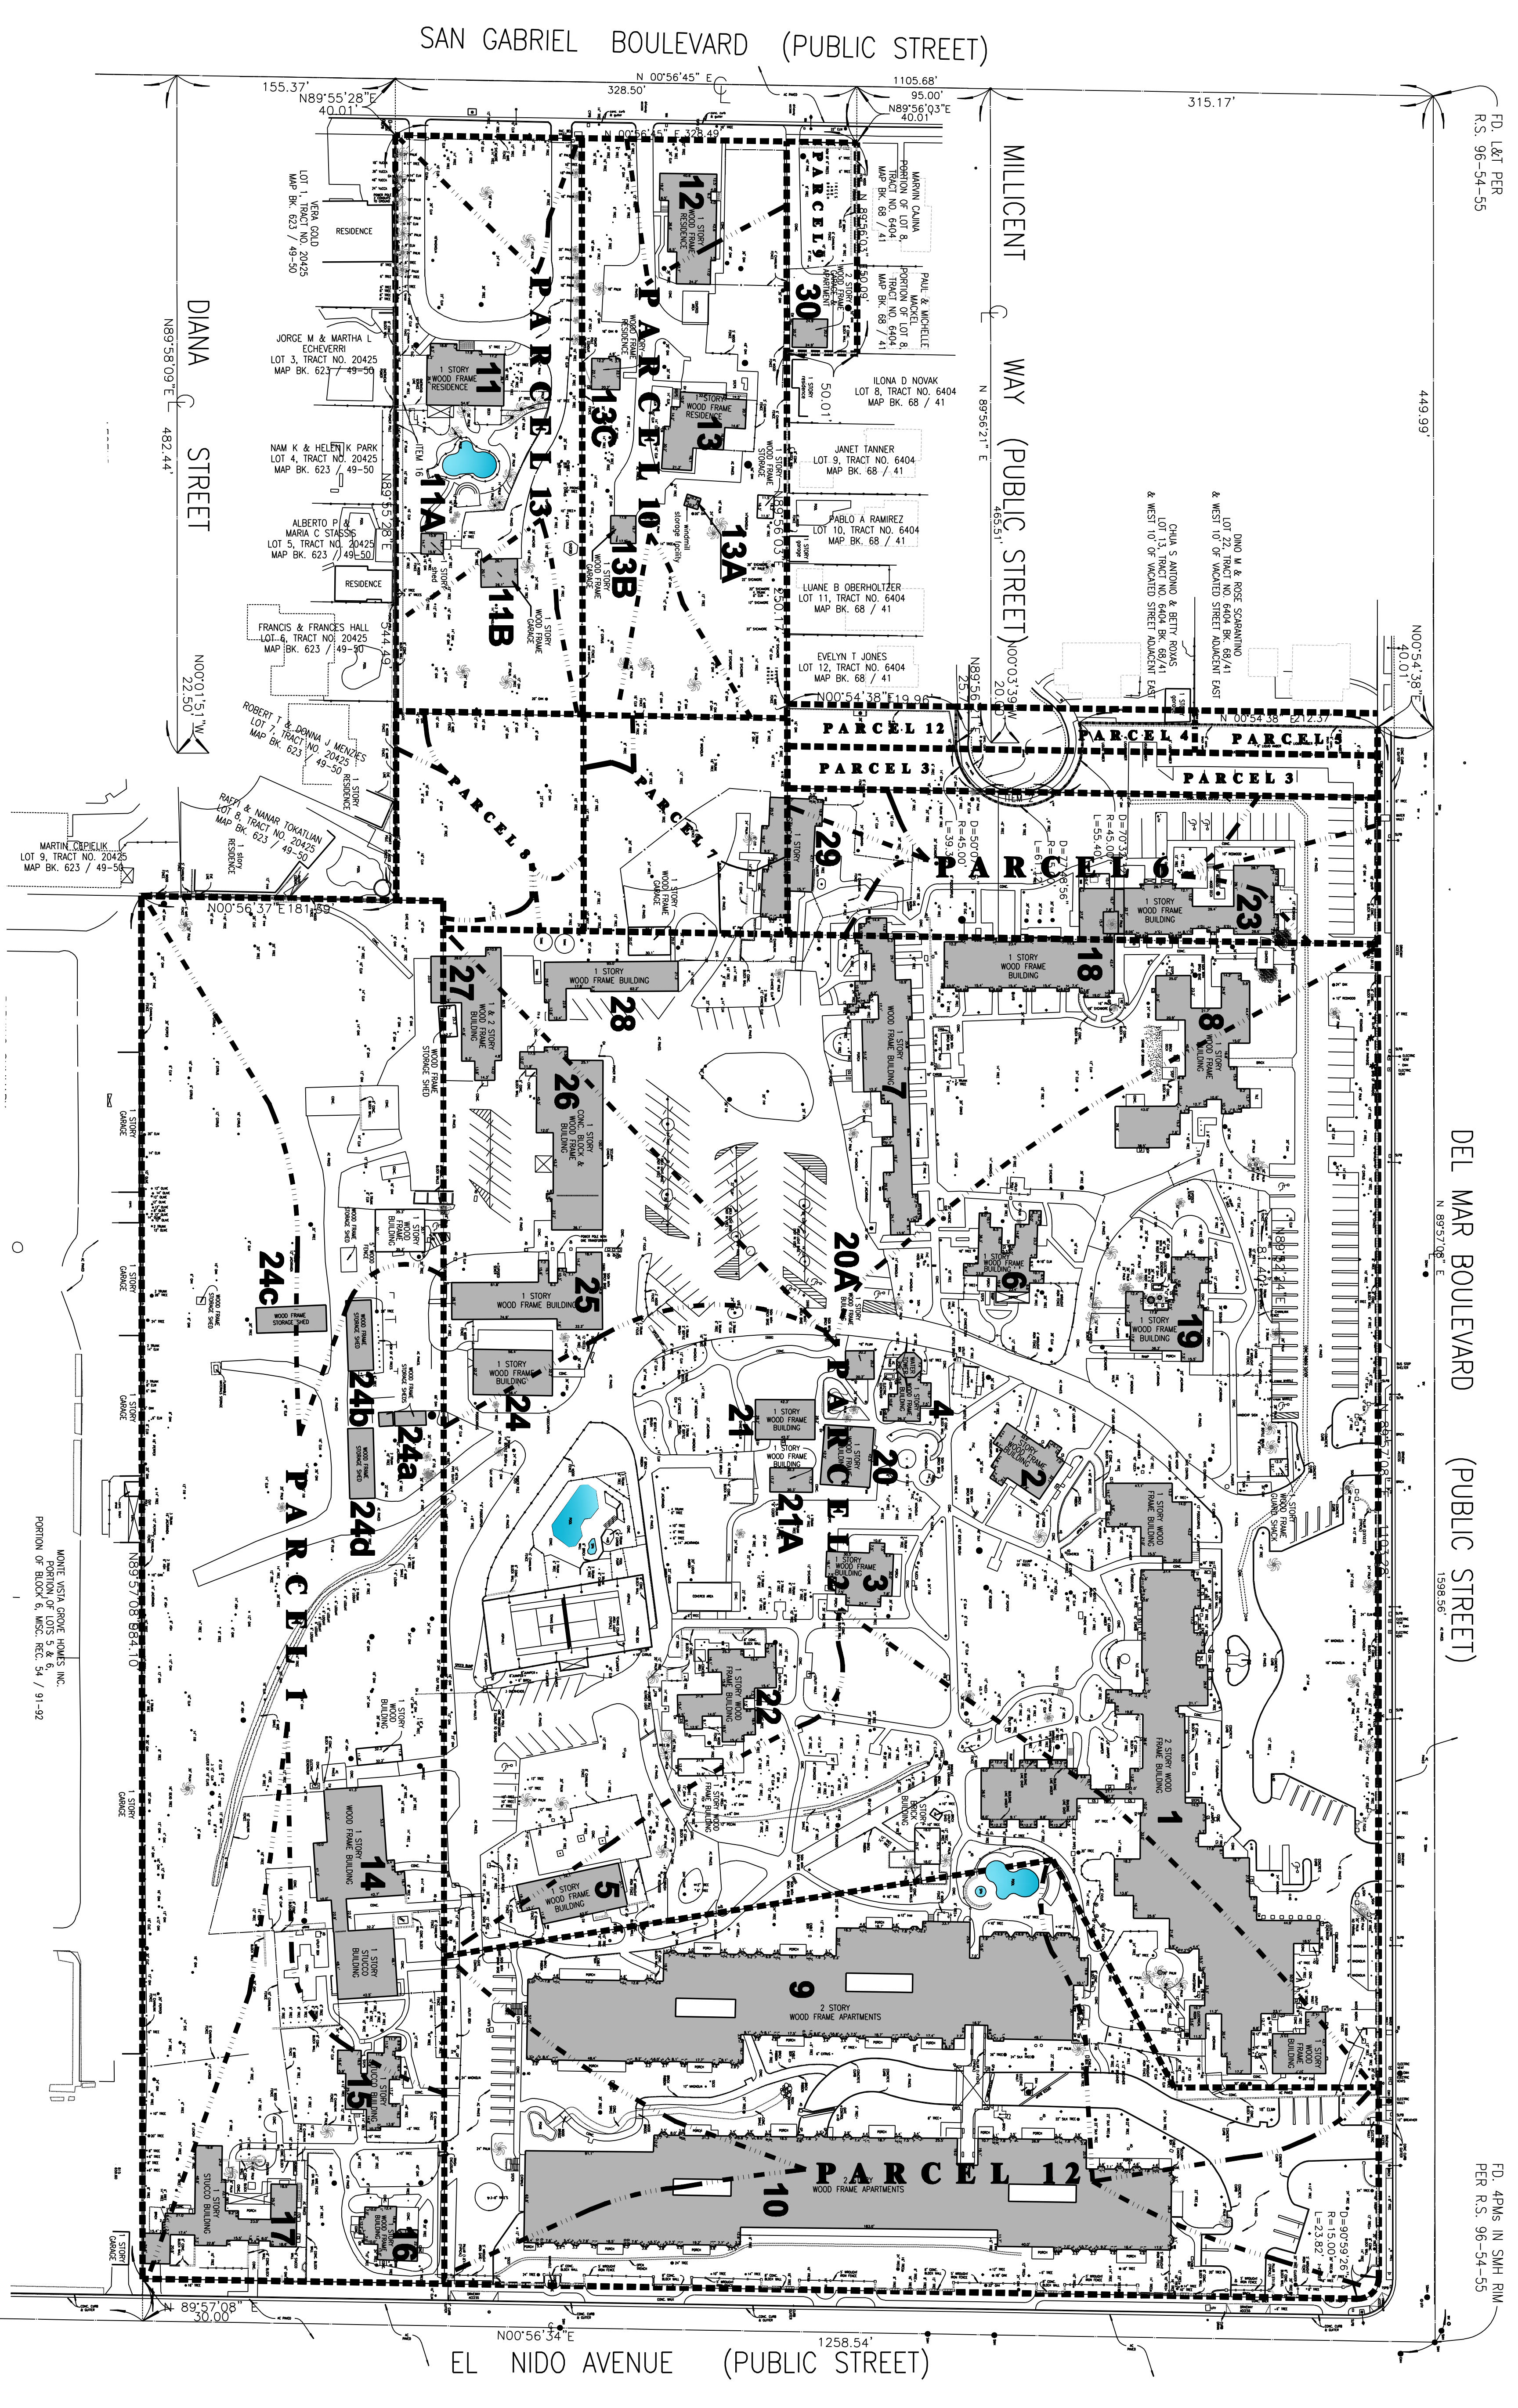

1 EXISTING SITE PLAN
1" = 120'-0"

