


Las Encinas Hospital

Master Development Plan Amendment

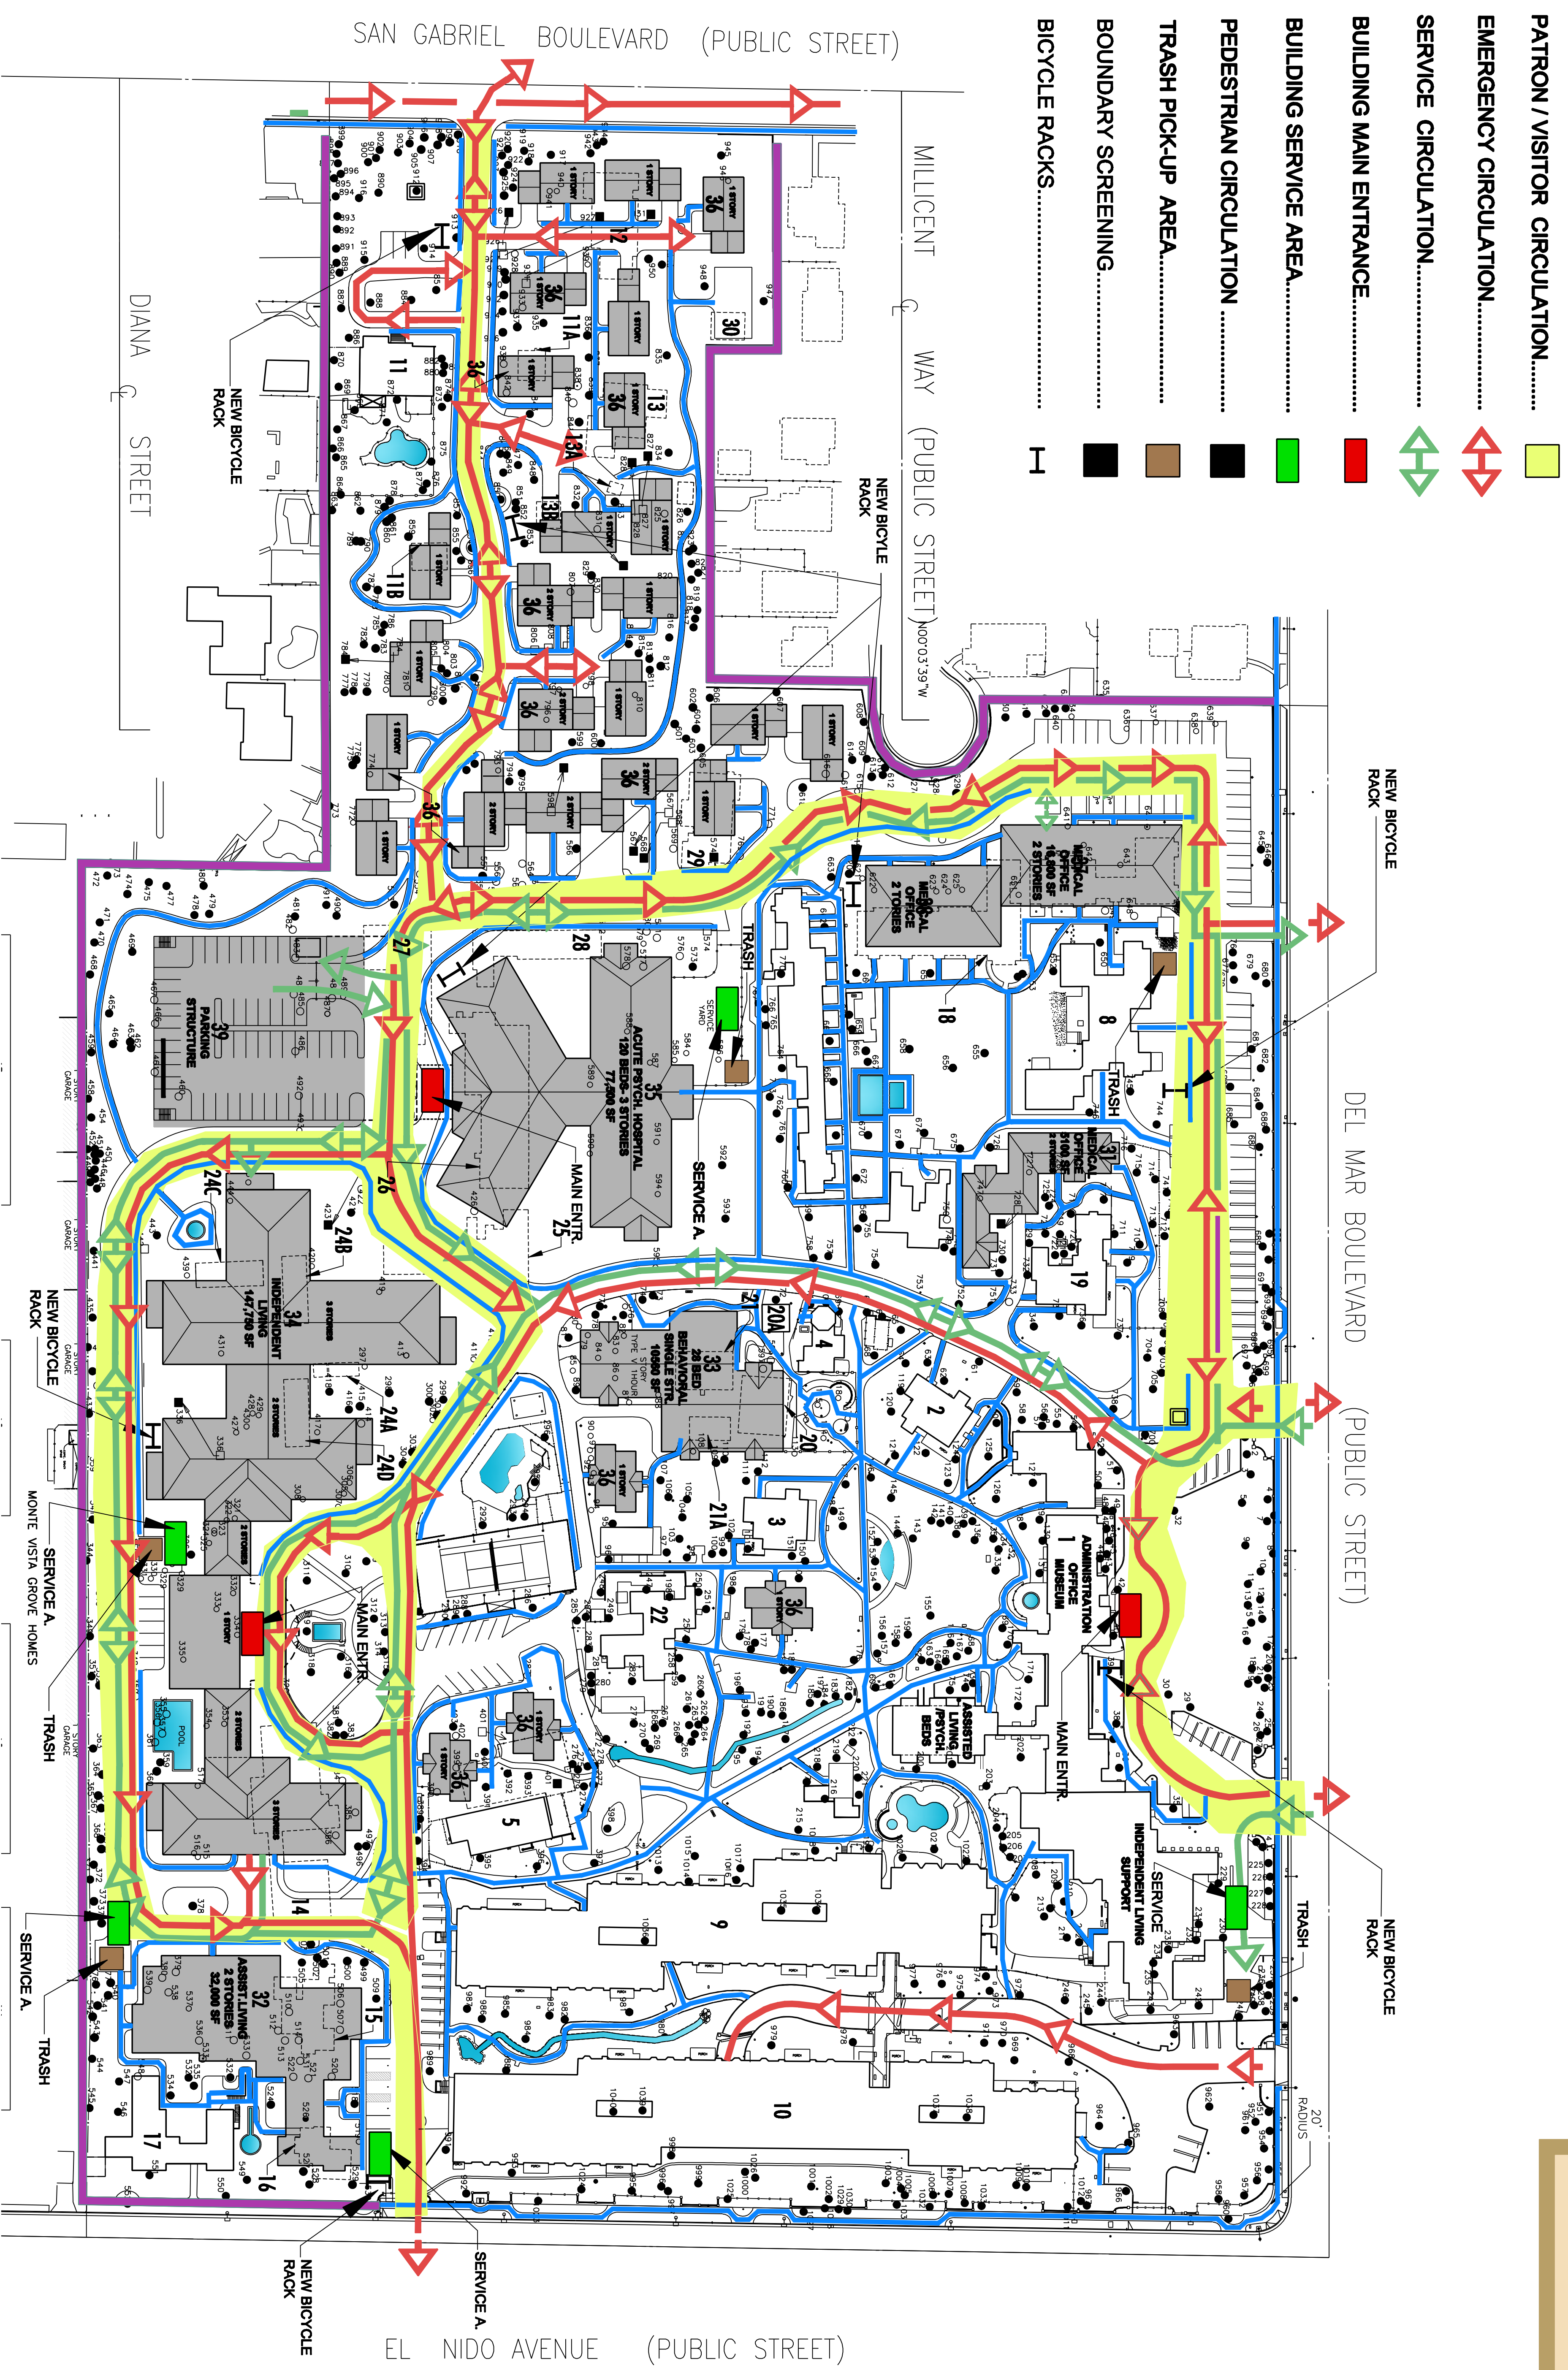

1 EXISTING & NEW CIRCULATION PLAN
1" = 120'-0"

