


City of Pasadena – Rose Bowl Area Special Event Road Closure

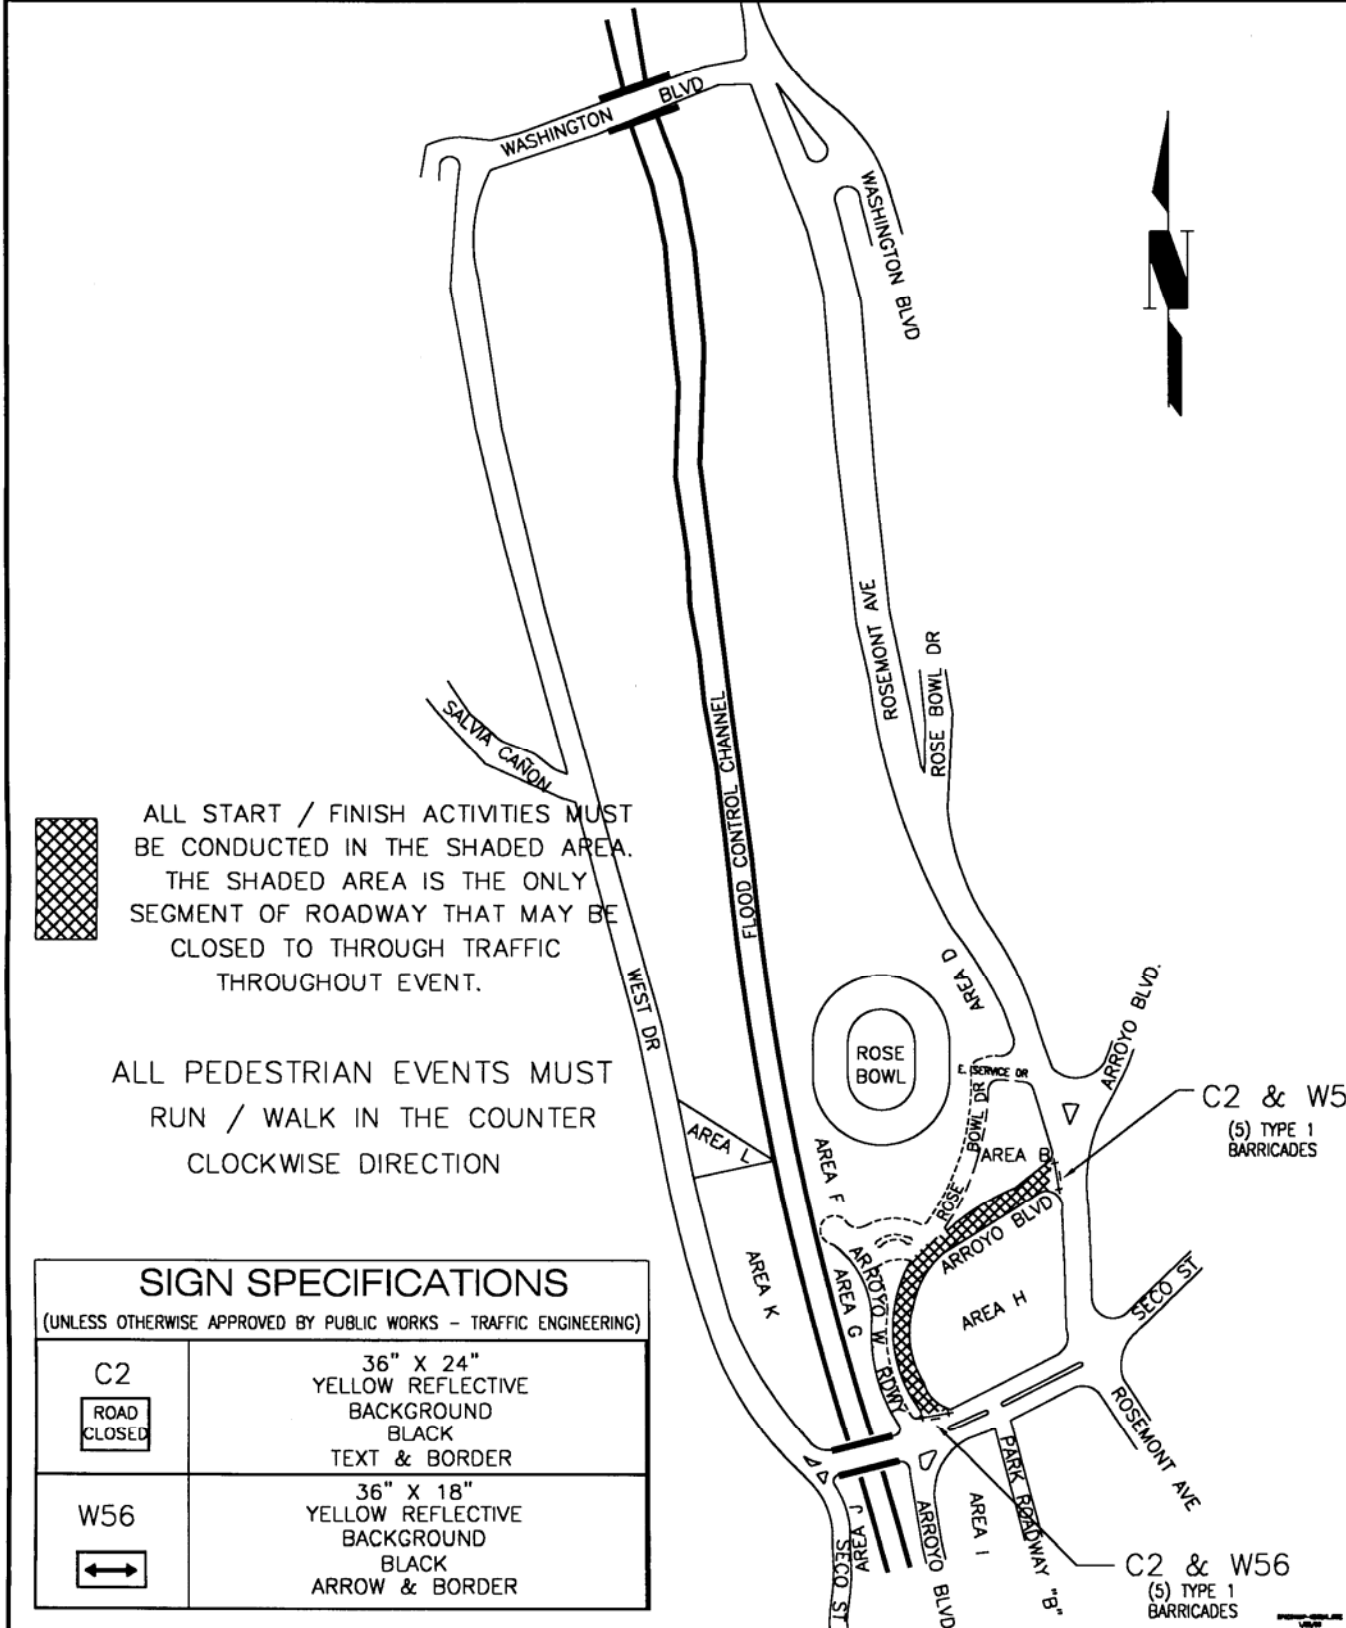

C2 & W56
(5) TYPE 1 BARRICADES

C2 & W56
(5) TYPE 1 BARRICADES