

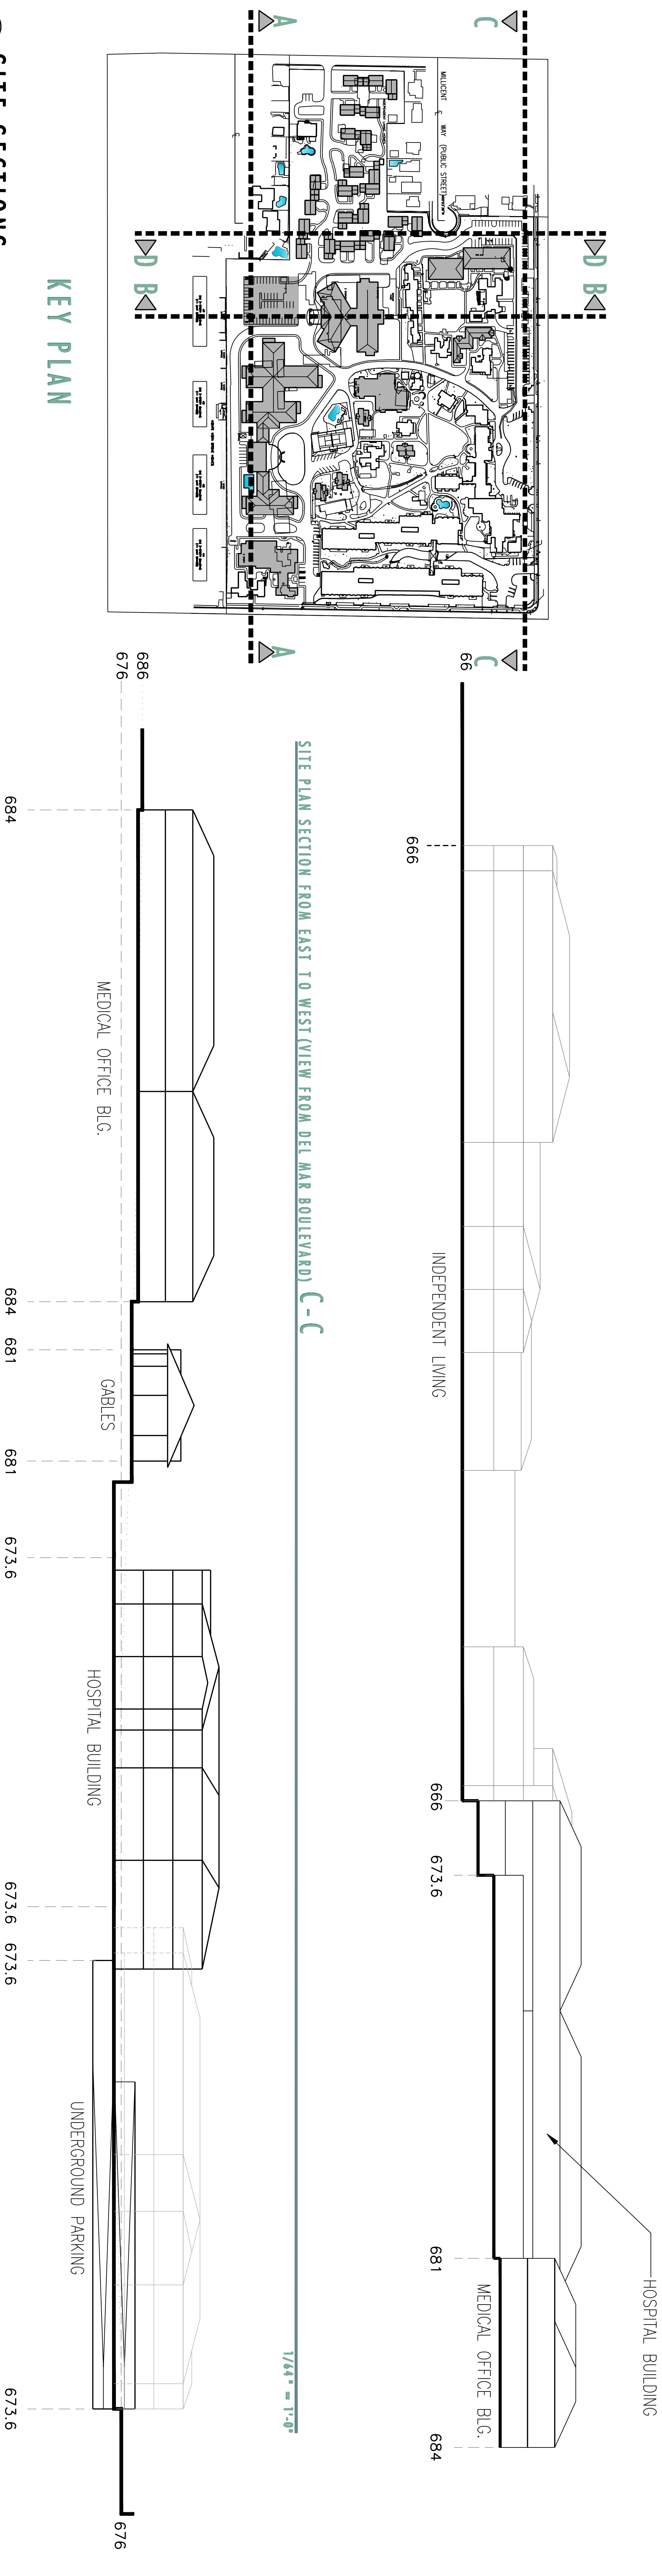


Las Encinas Hospital

Master Development Plan Amendment

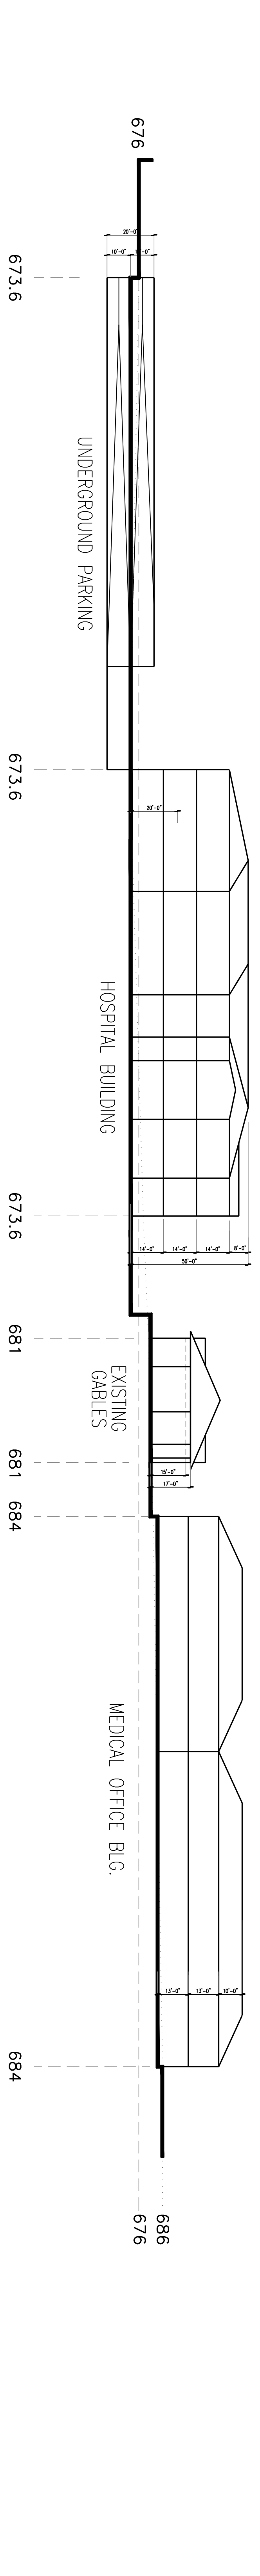

1 SITE SECTIONS

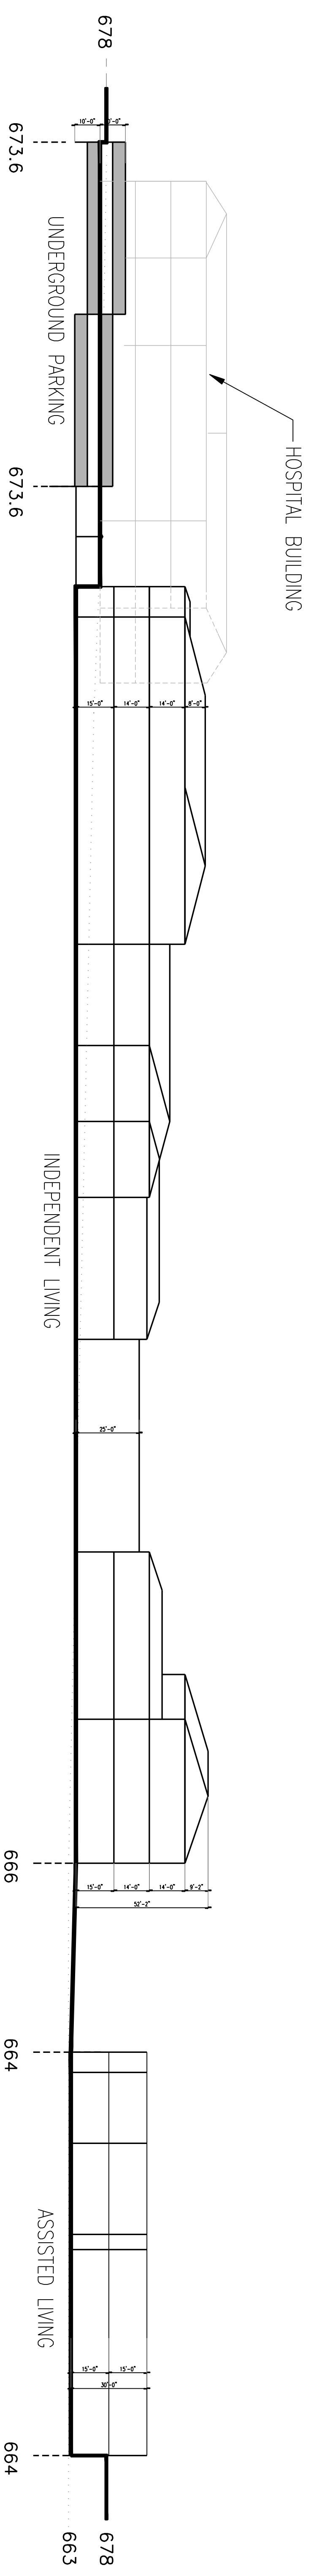

MORSE - BOURDREUX ARCHITECTS
 1901A Newport Boulevard
 Costa Mesa, CA 92627
 Phone: 714.545.6071
 Fax: 714.545.6073