

SLURRY SEAL STREET LIST - 2017

No.	Street	Prefix	From	To	Length (LF)	Width	Area
1	Allen	Ave	NCL	Mountain	2,850	64	182,400
2	Arroyo	Blvd	Columbia	Grand	1,700	20	34,000
3	Arroyo	Terr	Orange Grove	Grand	945	27	25,515
4	Bella Vista	Ave	Whitefield	Cooley	675	30	20,250
5	Bradford	St	Grand	Orange Grove	1,230	26	31,980
6	Busch Garden	Dr	Arroyo	Busch Garden Ct	1,130	27	30,510
7	Carmelo	Ave	Villa	Maple	430	59	25,370
8	Chester	Ave	Cordova	Green	675	30	20,250
9	Claremont	St	Mar Vista	Michigan	355	27	9,585
10	Cooley	Dr	Martelo	Craig	950	29	27,550
11	Craig	Ave	Orange Grove	Paloma	310	33	10,230
12	De Lacey	Ave	Green	Colorado	410	29	11,890
13	Del Rey	Ave	Washington	Woodlyn	840	31	26,040
14	Del Rey	Ave	Woodlyn	Whitefield	635	30	19,050
15	Del Vina	St	Sierra Madre	Eaton	1,725	28	48,300
16	El Dorado	St	Oakland	Madison	380	33	12,540
17	Elizabeth	St	Catalina	Mar Vista	695	28	19,460
18	Glenullen	Dr	Cherry	End	815	28	22,820
19	Halstead	St	Foothill	South End	620	37	22,940
20	Hammond	St	Mentone	Glen	400	36	14,400
21	Holliston	Ave	Cordova	Del Mar	375	34	12,750
22	Howard	St	Catalina	Mar Vista	700	28	19,600
23	Howard	St	Mar Vista	Holliston	1,225	28	34,300
24	Hudson	Ave	Claremont	Belvidere	970	25	24,250
25	Idaho	St	Belmont	Glen	335	26	8,710
26	Locust	St	Hudson	El Molino	650	25	16,250
27	Loma Vista	St	Allen	Sinaloa	695	44	30,580
28	Mar Vista	Ave	Bell	Mountain	600	28	16,800
29	Marengo	Ave	Grandview	Washington	580	26	15,080
30	Martelo	Ave	Monte Vista	Villa	205	31	6,355
31	Mentone	Ave	Washington	Hammond	1,270	36	45,720
32	Mentor	Ave	Washington	Mountain	2,700	24	64,800
33	Mountain	St	Chapman	Fair Oaks	1,650	56	92,400
34	Mountain	St	Wilson	Michigan	825	30	24,750
35	Mountain	St	Michigan	Hill	1,220	25	30,500
36	Navarro	Ave	Tremont	Montana	930	28	26,040
37	Oakwood	Pl	Hudson	Lake	430	25	10,750
38	Oak Knoll	Ave	Cornell	Oak Knoll Ci	1,140	24	27,360
39	Painter	St	Fair Oaks Av	Raymond Av	411	26	10,686
40	Palo Verde	Ave	Loma Vista	Paloma	355	27	9,585
41	Paloma	St	Canyon Wash	Lomora	490	33	16,170
42	Parkview	Ave	Yocum	Lida	350	23	8,050
43	Putney	Dr	Devon	Braemar	1,875	20	37,500
44	San Pasqual	St	Hill	Sierra Bonita	1,205	29	34,945
45	Sierra Bonita	Ave	Oakdale	San Pasqual	685	29	19,865
46	Sinaloa	Ave	Whitefield	Brigden	330	26	8,580
47	Stanton	St	Glen	Mentone	635	26	16,510
48	Wallis	St	Marengo	Euclid	870	31	26,970
49	Walnut	St	Sierra Madre	Altadena	745	43	32,035
50	Whitefield	Rd	Sinaloa	Sierra Bonita	635	26	16,510
51	Wilson	Ave	Rio Grande	End	270	26	7,020

Total:

8.17 Mi

1,366,501 sqft


**CITY OF PASADENA
DEPARTMENT OF PUBLIC WORKS
SLURRY SEAL OF STREETS - 2017**

SUBMITTED	APPROVED	DATE
	KRIS MARKARIAN	
	CITY ENGINEER	
	REGISTERED CIVIL ENGINEER NO. C57442	
	REGISTRATION EXPIRES: DECEMBER 31, 2017	

IMPORTANT NOTICE
SECTION 4294217 OF THE GOVERNMENT CODE REQUIRES A DIG ALERT IDENTIFICATION NUMBER BE ISSUED BEFORE A "PERMIT TO EXCAVATE" WILL BE VALID. FOR YOUR DIG ALERT ID, NUMBER CALL UNDERGROUND SERVICE ALERT TOLL FREE 1-800-423-4133 TWO WORKING DAYS BEFORE YOU DIG.



GENERAL NOTES
ALL WORK SHALL BE DONE IN ACCORDANCE WITH THE STANDARD SPECIFICATIONS FOR PUBLIC WORKS CONSTRUCTION, CURRENT EDITION, INCLUDING ANY SUPPLEMENTS, THE CITY OF PASADENA "SUPPLEMENTS AND MODIFICATION" TO THE ABOVE, AND THE PROJECT SPECIFICATIONS FOR SLURRY SEAL OF STREETS - 2017, IN THE CITY OF PASADENA, CALIFORNIA.

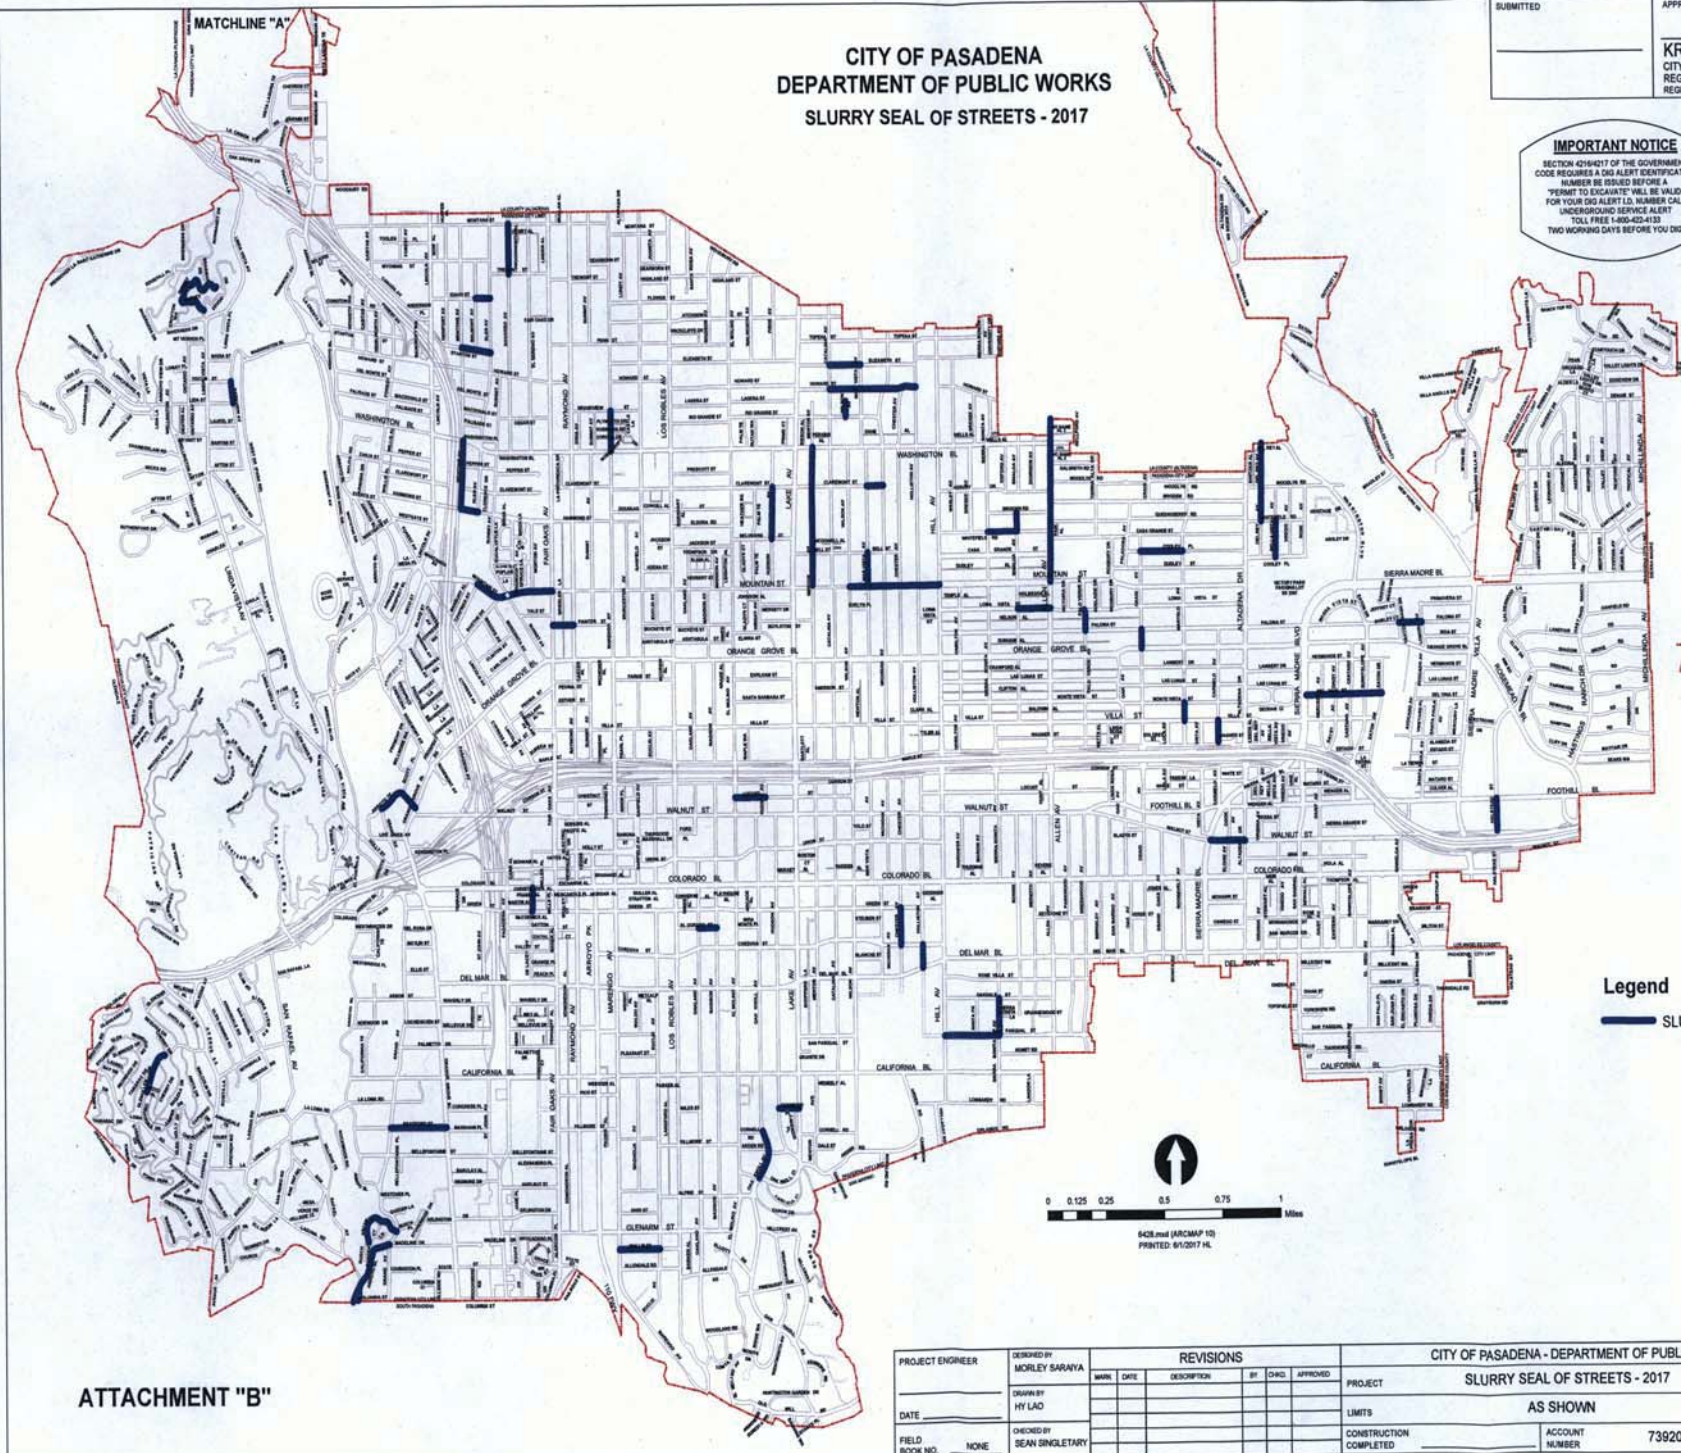

Legend
— SLURRY, 2017



ATTACHMENT "B"

PROJECT ENGINEER	DESIGNED BY MORLEY SARAVIA	REVISIONS				CITY OF PASADENA - DEPARTMENT OF PUBLIC WORKS					
DATE	DRAWN BY HY LAO	NO.	DATE	DESCRIPTION	BY	CHKD	APPROVED	PROJECT	SLURRY SEAL OF STREETS - 2017	SHEET	1 OF 1
FIELD BOOK NO.	CHECKED BY SEAN SINGLETARY							LIMITS	AS SHOWN	DWG. NO.	6428
								CONSTRUCTION COMPLETED	ACCOUNT NUMBER	73920	