
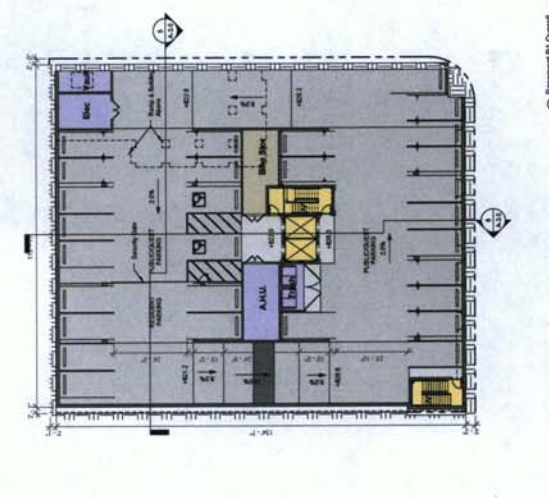
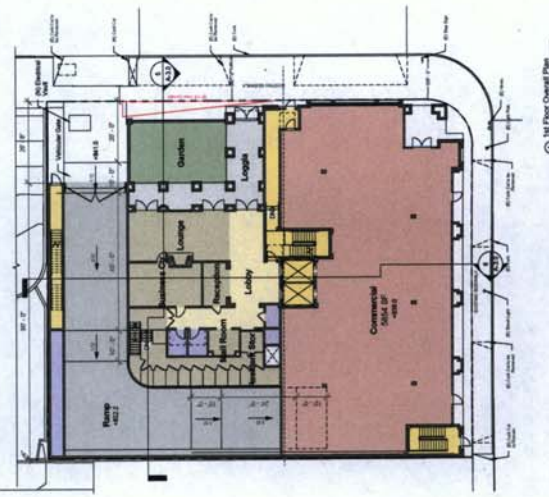
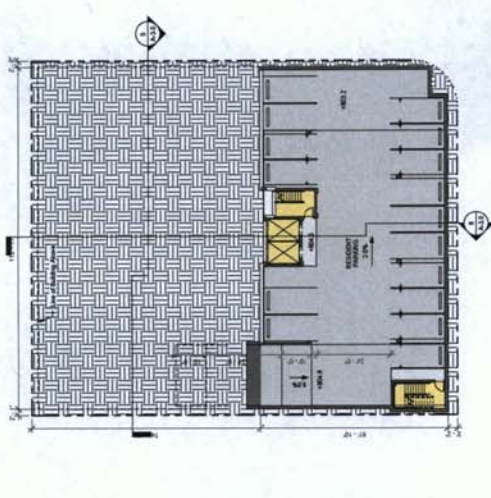





| No. | Description | DATE |
|-----|-------------|------|
| | | |
| | | |
| | | |
| | | |
| | | |
| | | |
| | | |
| | | |
| | | |
| | | |

233 HUDSON AVENUE
 HUDSON AVENUE & WALNUT STREET, PASADENA, CA



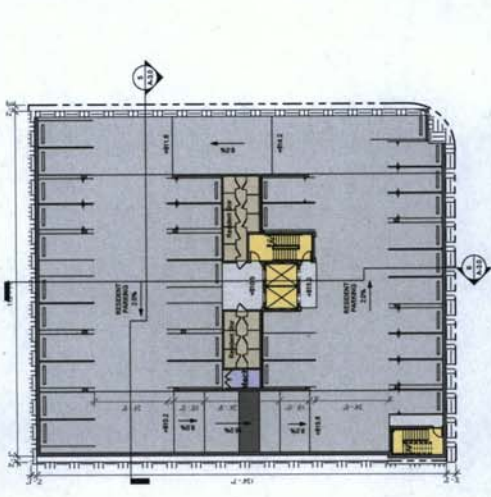

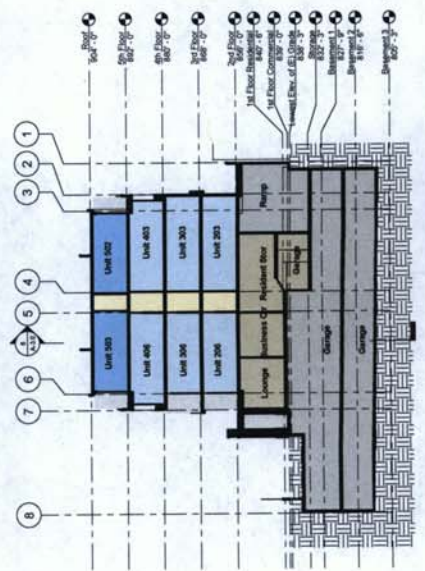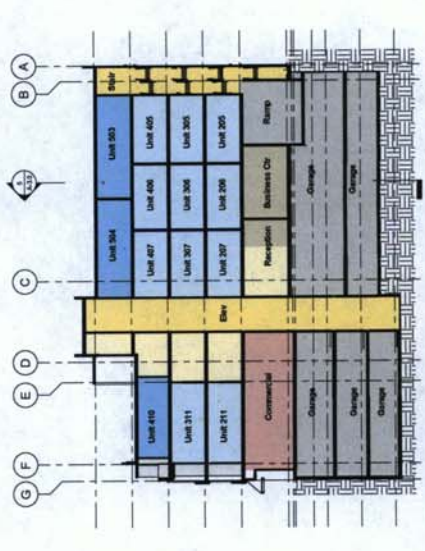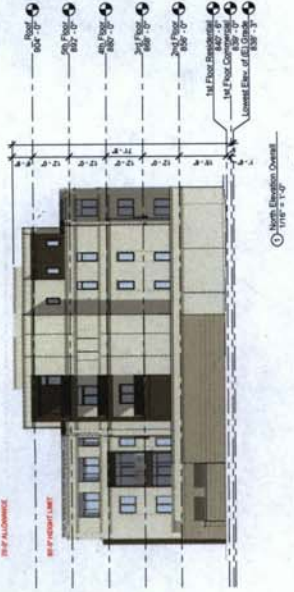

233 HUDSON AVENUE HUDSON AVENUE & WALNUT STREET, PASADENA CA

A-3.0
10-05
Date
10-15-13
Sheet No.
Author
Checked
Description
OVERALL ELEVATIONS

| No. | Description | Date |
|-----|-------------|------|
| | | |
| | | |
| | | |
| | | |
| | | |
| | | |
| | | |
| | | |
| | | |





| NO. | DESCRIPTION | DATE |
|-----|-------------|------|
| | | |
| | | |
| | | |
| | | |
| | | |
| | | |
| | | |
| | | |
| | | |

233 HUDSON AVENUE
HUDSON AVENUE & WALNUT STREET, PASADENA CA

| | | |
|---|-------------|------------|

| PLANTING PLAN | | |

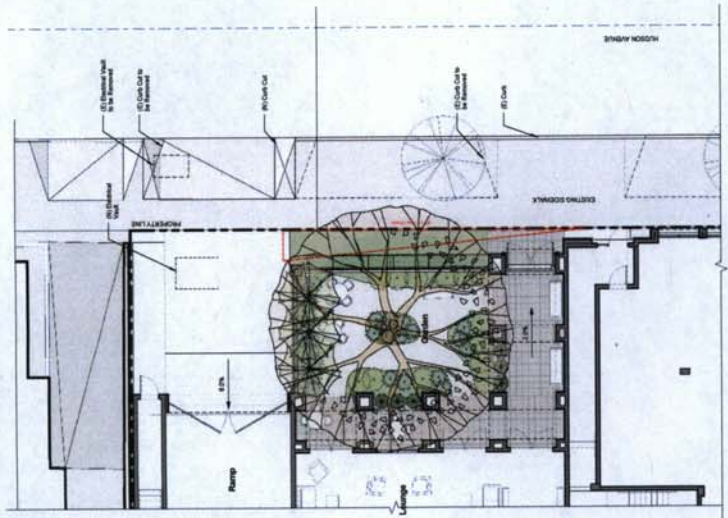

① 1st Floor Landscaping Plan
1/8" = 1'-0"



② 2nd Floor Landscaping Plan
1/8" = 1'-0"



③ 3rd Floor Landscaping Plan
1/8" = 1'-0"