

**ATTACHMENT N
PROJECT PLANS**



1 First Floor - Main Courtyard
 1/8" = 1'-0"

Total Storage Area	148 SF
Passage - Lobby Corridors	3279 SF
Parking	11079 SF
Parking Spaces Main Courtyard	20
Parking Spaces Basement	81
Total	101

Legend

1/2" = 1'-0"

- Dwelling Units
- Community
- Office
- Green / Common Space
- Circulation 1st Floor
- Parking
- Existing Tree
- Balconies
- Circulation

No.	Description	Date
	AHCP RE-SUBMITTAL	03-26-2018

AHCP Application

The Madison
 Mixed Use Project
 First Floor - Main
 Courtyard

127 N Madison Ave.
 Pasadena CA 91101

A1.1



No.	Description	Date
	AHCP RE-SUBMITTAL	03-26-2018

- Dwelling Units
- Green / Common Space
- Existing Tree
- Community
- Circulation 1st Floor
- Balconies
- Office
- Parking
- Circulation


Legend
1/2" = 1'-0"

AHCP Application
The Madison
Mixed Use Project
2nd Floor
127 N Madison Ave.
Pasadena CA 91101
A1.3

AHCP Application
The Madison
Mixed Use Project

LANDSCAPE
CONCEPT
SECTION

127 N Madison Ave.
Pasadena CA 91101
05/18/2018

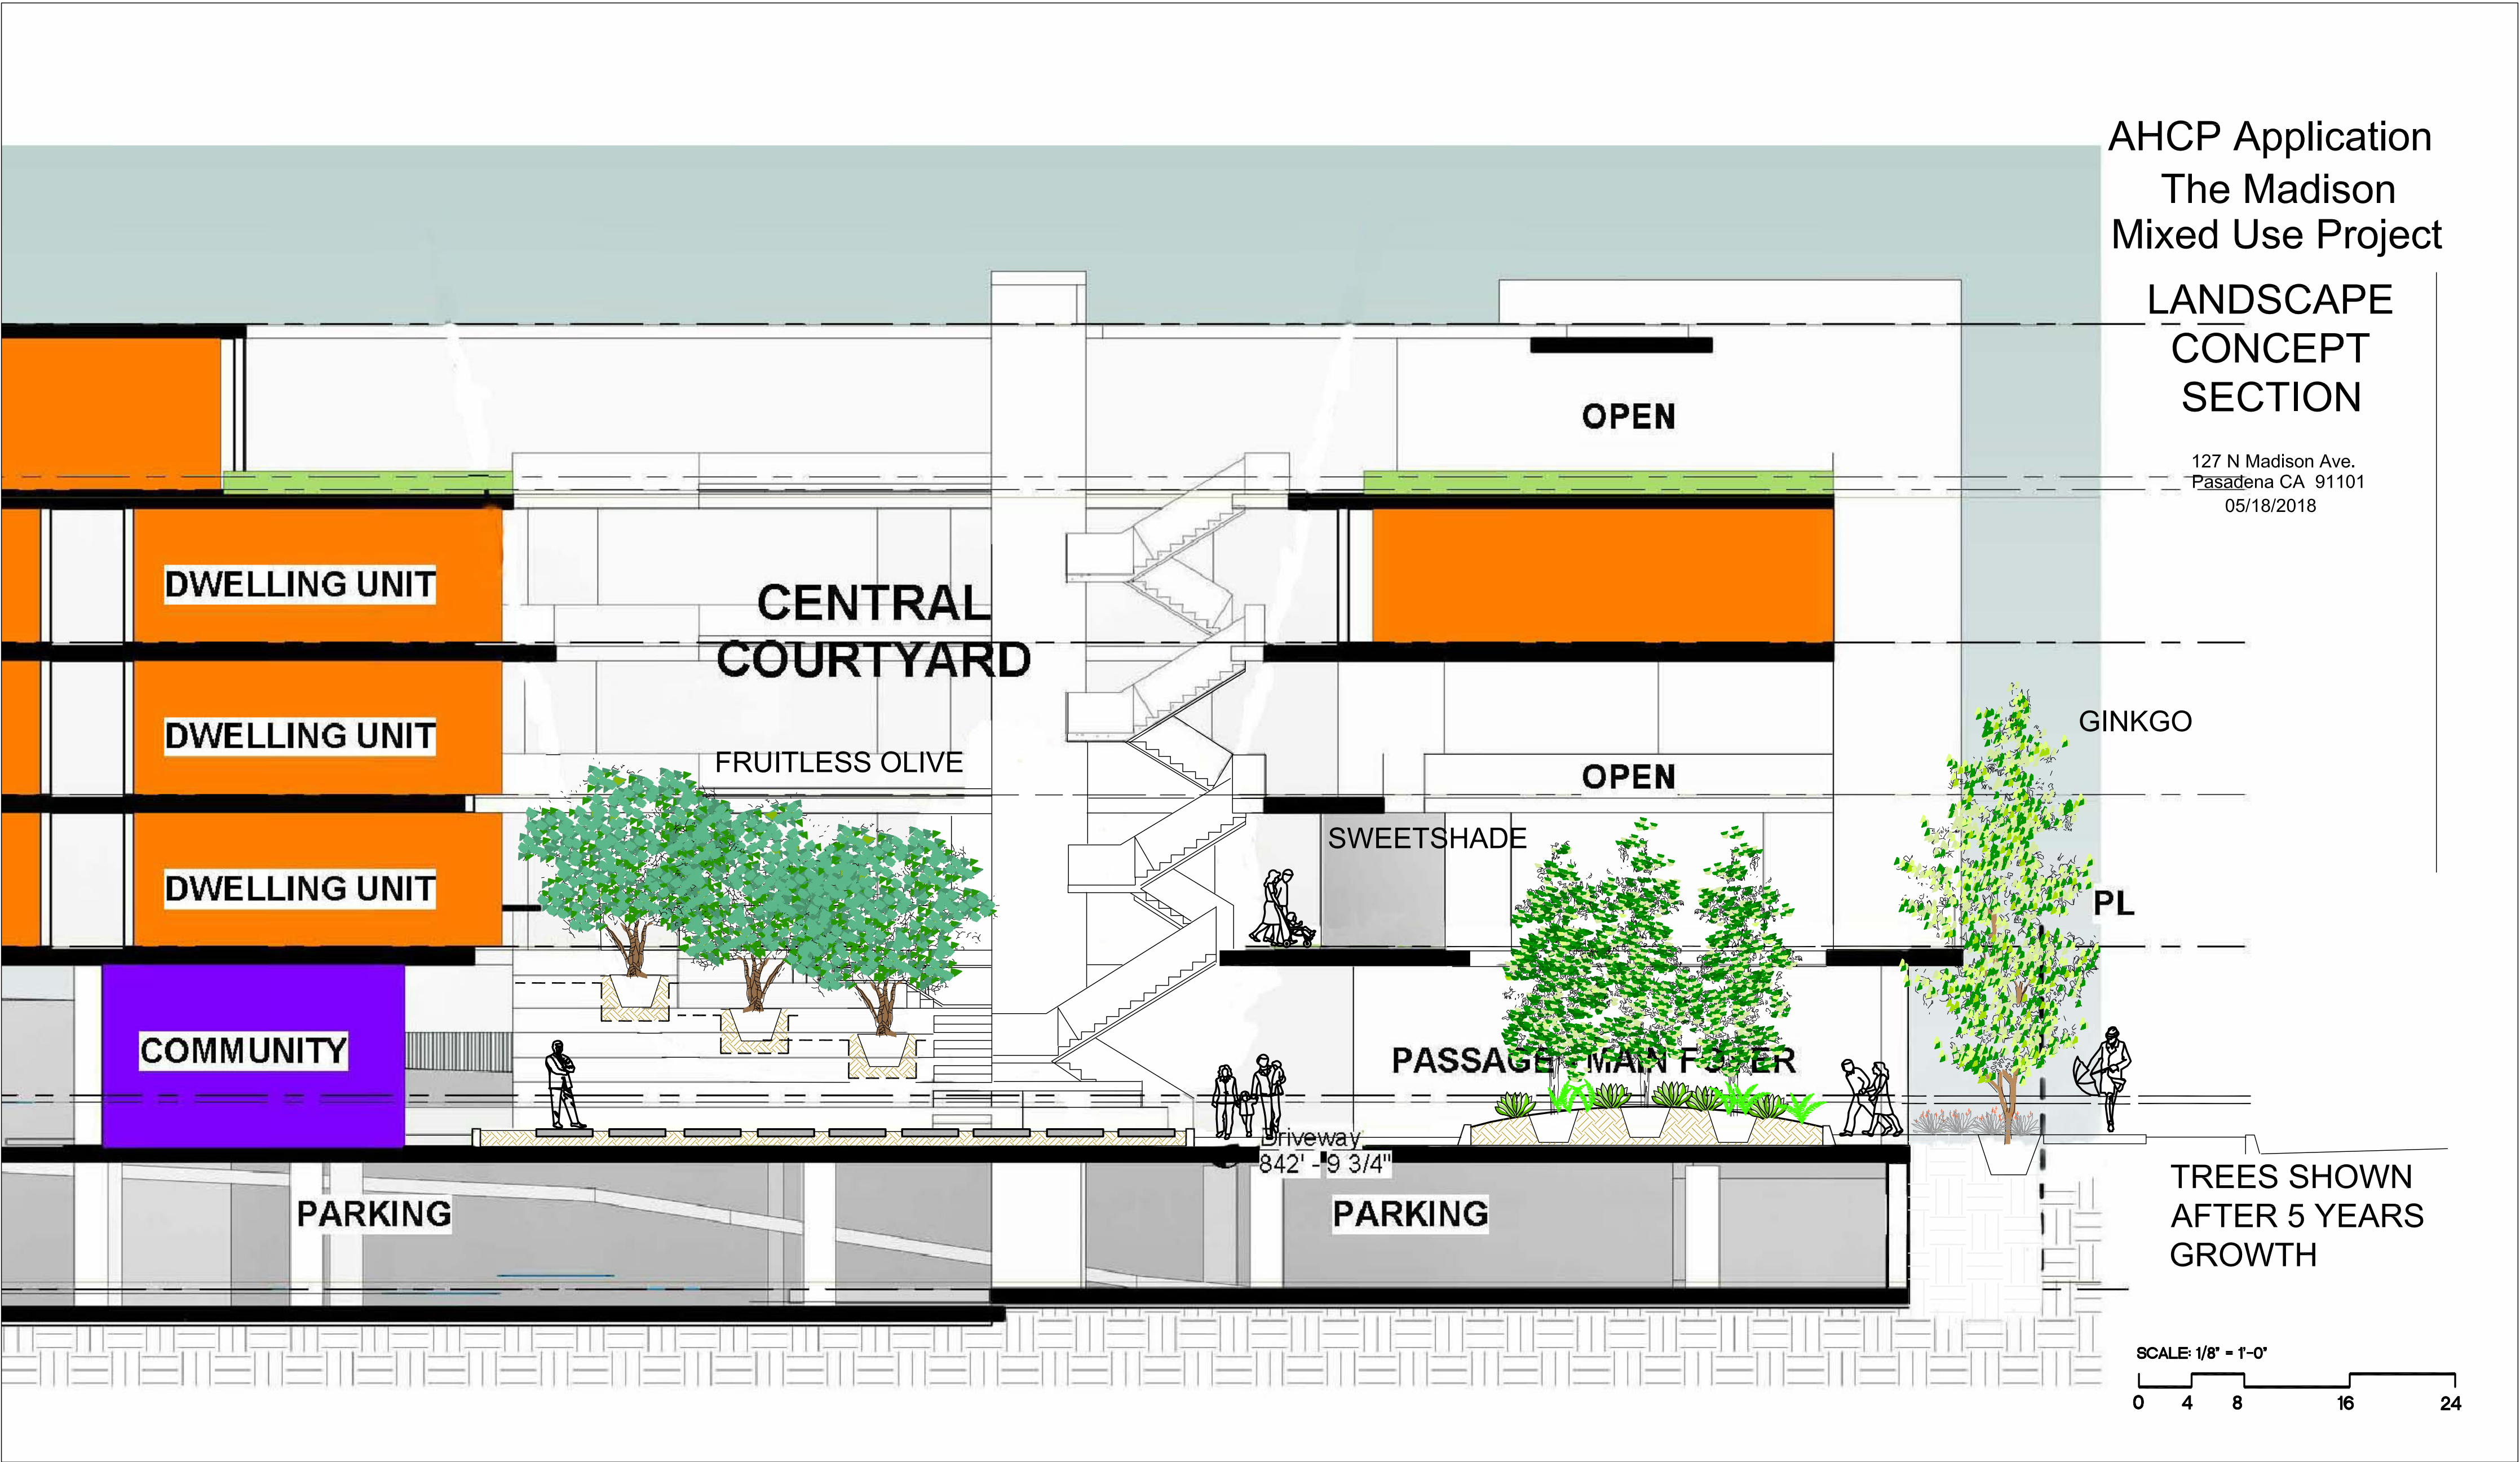

TREES SHOWN
AFTER 5 YEARS
GROWTH

SCALE: 1/8" = 1'-0"
0 4 8 16 24