
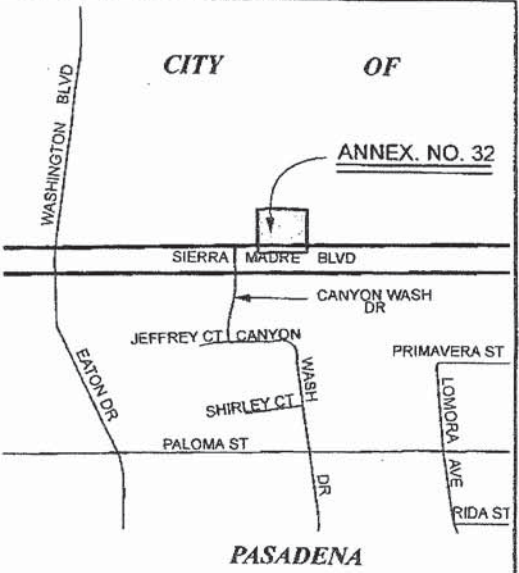


# Attachment B

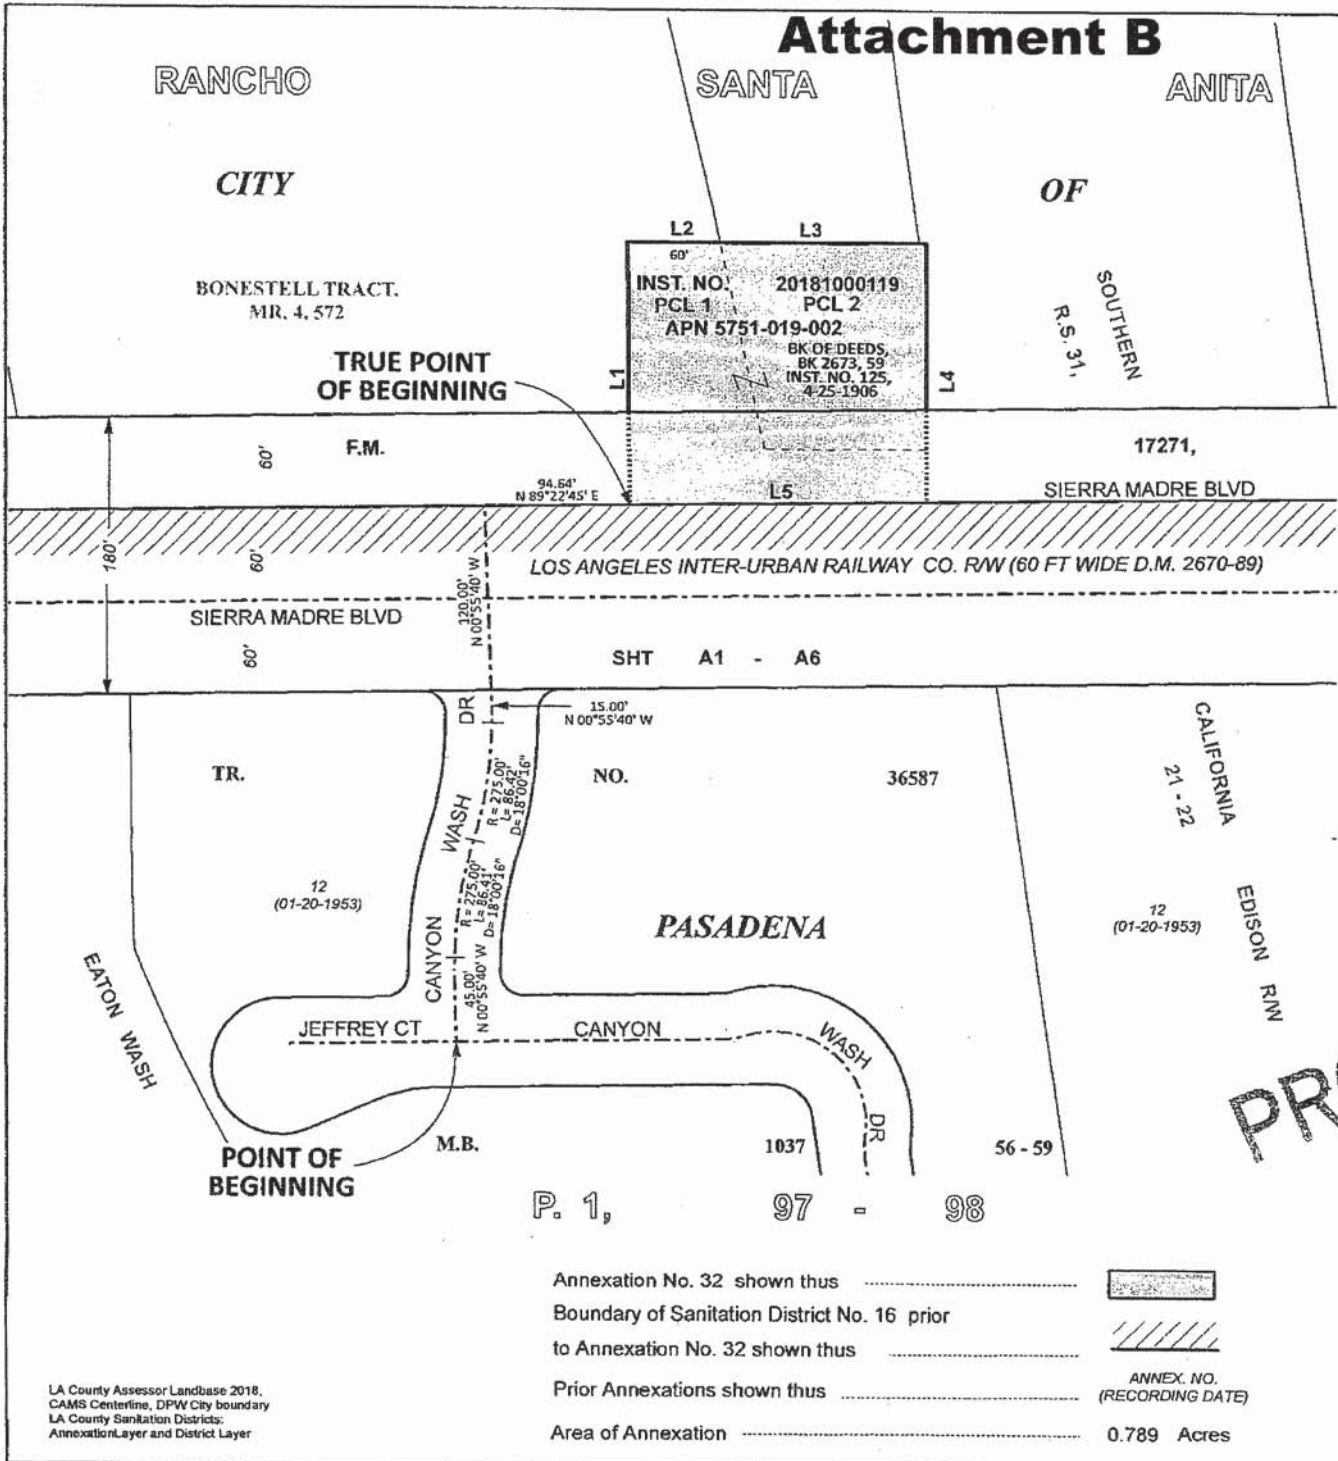


VICINITY MAP  
NO SCALE

**COURSE DATA**

Line	Bearing	Distance
L1	N 00°37'15" W	172.82'
L2	N 89°22'45" E	60.00'
L3	N 89°22'45" E	138.75'
L4	S 00°37'15" E	172.82'
L5	S 89°22'45" W	198.75'

**PROPOSED**

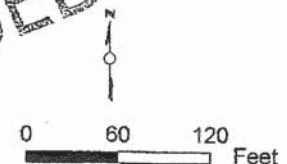

Annexation No. 32 shown thus .....	
Boundary of Sanitation District No. 16 prior to Annexation No. 32 shown thus .....	
Prior Annexations shown thus .....	
Area of Annexation .....	0.789 Acres

COUNTY SANITATION DISTRICT NO. 16  
OF LOS ANGELES COUNTY, CA  
OFFICE OF CHIEF ENGINEER  
GRACE ROBINSON HYDE  
CHIEF ENGINEER & GENERAL MANAGER  
**ANNEXATION NO. 32**  
TO  
COUNTY SANITATION DISTRICT NO. 16  
Recorded:

LA County Assessor Landbase 2018, CAMS Centerline, DPW City boundary, LA County Sanitation Districts, Annexation Layer and District Layer