



# PARCEL MAP NO. 83256

IN THE CITY OF PASADENA, COUNTY OF LOS ANGELES, STATE OF CALIFORNIA

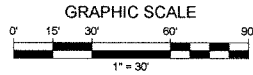

SUBDIVISION SHEET

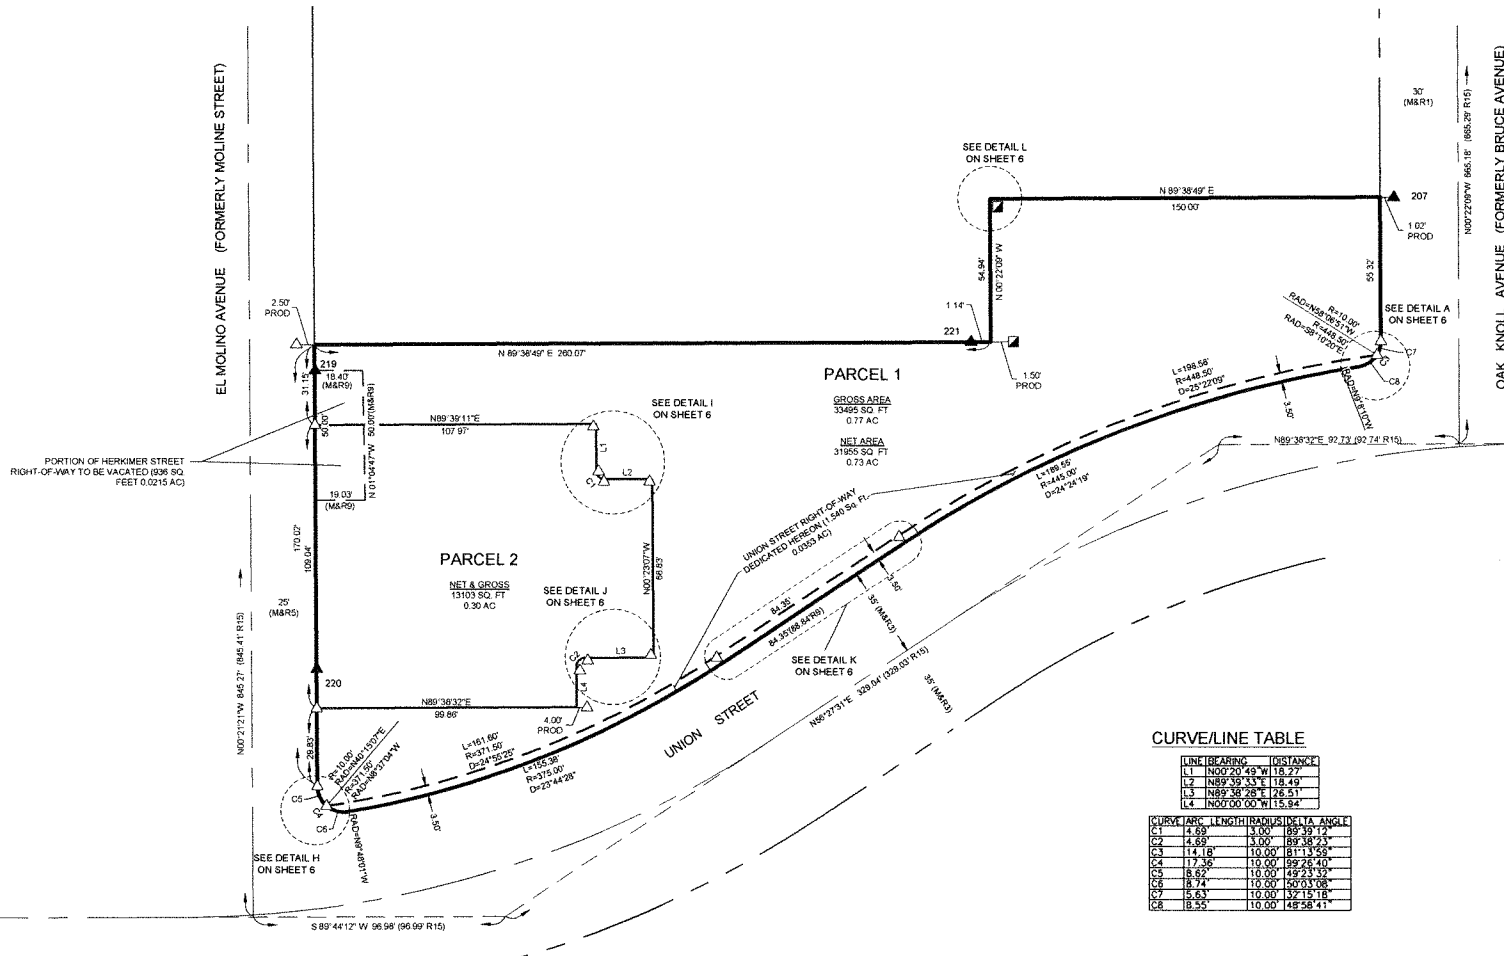


**CURVE/LINE TABLE**

LINK	BEARING	DISTANCE
L1	N00°20'49" W	18.77'
L2	N89°39'33" E	118.49'
L3	N89°39'28" E	176.51'
L4	N00°00'00" W	15.94'

CURVE	ARC	LENGTH	RADIUS	DELTA ANGLE
C1	4.69'	3.00'	89°39'12"	
C2	4.69'	3.00'	89°39'12"	
C3	14.18'	10.00'	81°13'59"	
C4	117.36'	10.00'	89°26'40"	
C5	8.82'	10.00'	149°33'19"	
C6	8.74'	10.00'	160°03'08"	
C7	5.63'	10.00'	32°15'18"	
C8	16.55'	10.00'	148°58'41"	

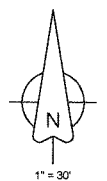

**NOTE:**  
 SEE SHEET 2 FOR BASIS OF BEARINGS, LEGEND, AND GPS CONTROL DIAGRAM.  
 SEE SHEET 3 FOR BOUNDARY ESTABLISHMENT, MONUMENT DESCRIPTIONS, AND RECORD REFERENCES.  
 SEE SHEET 4 FOR SUBDIVISION.  
 SEE SHEET 5 FOR TIE DETAILS AND DESCRIPTIONS.  
 SEE SHEET 6 FOR SET MONUMENT DETAILS.