

CENTER FOR TEACHING & LEARNING, GARAGE EXPANSION, & GYMNASIUM ANNEX

405 S. EUCLID AVE
PASADENA, CA 91101

MAYFIELD JUNIOR SCHOOL OF THE HOLY CHILD JESUS

BERLINER ARCHITECTS

5976 WASHINGTON BLVD
CULVER CITY, CA 90232
TEL: 310.838.2100
EMAIL: RICHARD@BERLINER-ARCHITECTS.COM

STRUCTURAL ENGINEER
KPF
700 SOUTH FLOWER STREET, SUITE 2100
LOS ANGELES, CA 90017
TEL: 213.418.0201

MEP ENGINEER
DESIGN WEST ENGINEERING
412 EAST VANDERBILT WAY
SAN BERNARDINO, CA 92408
TEL: 909.890.3700

CIVIL ENGINEER
BRANDOW AND JOHNSTON
700 SOUTH FLOWER STREET, SUITE 1800
LOS ANGELES, CA 90017
TEL: 213.596.4504

LANDSCAPE ARCHITECT
MGS
617 WEST SEVENTH STREET, SUITE 304
LOS ANGELES, CA 90017
TEL: 213.694.3800

SUBMITTAL	DATE
DESIGN DEVELOPMENT	07/13/22


NO.	REVISION	DATE

NOT FOR CONSTRUCTION



NEW PARKING BASEMENT

A0.49

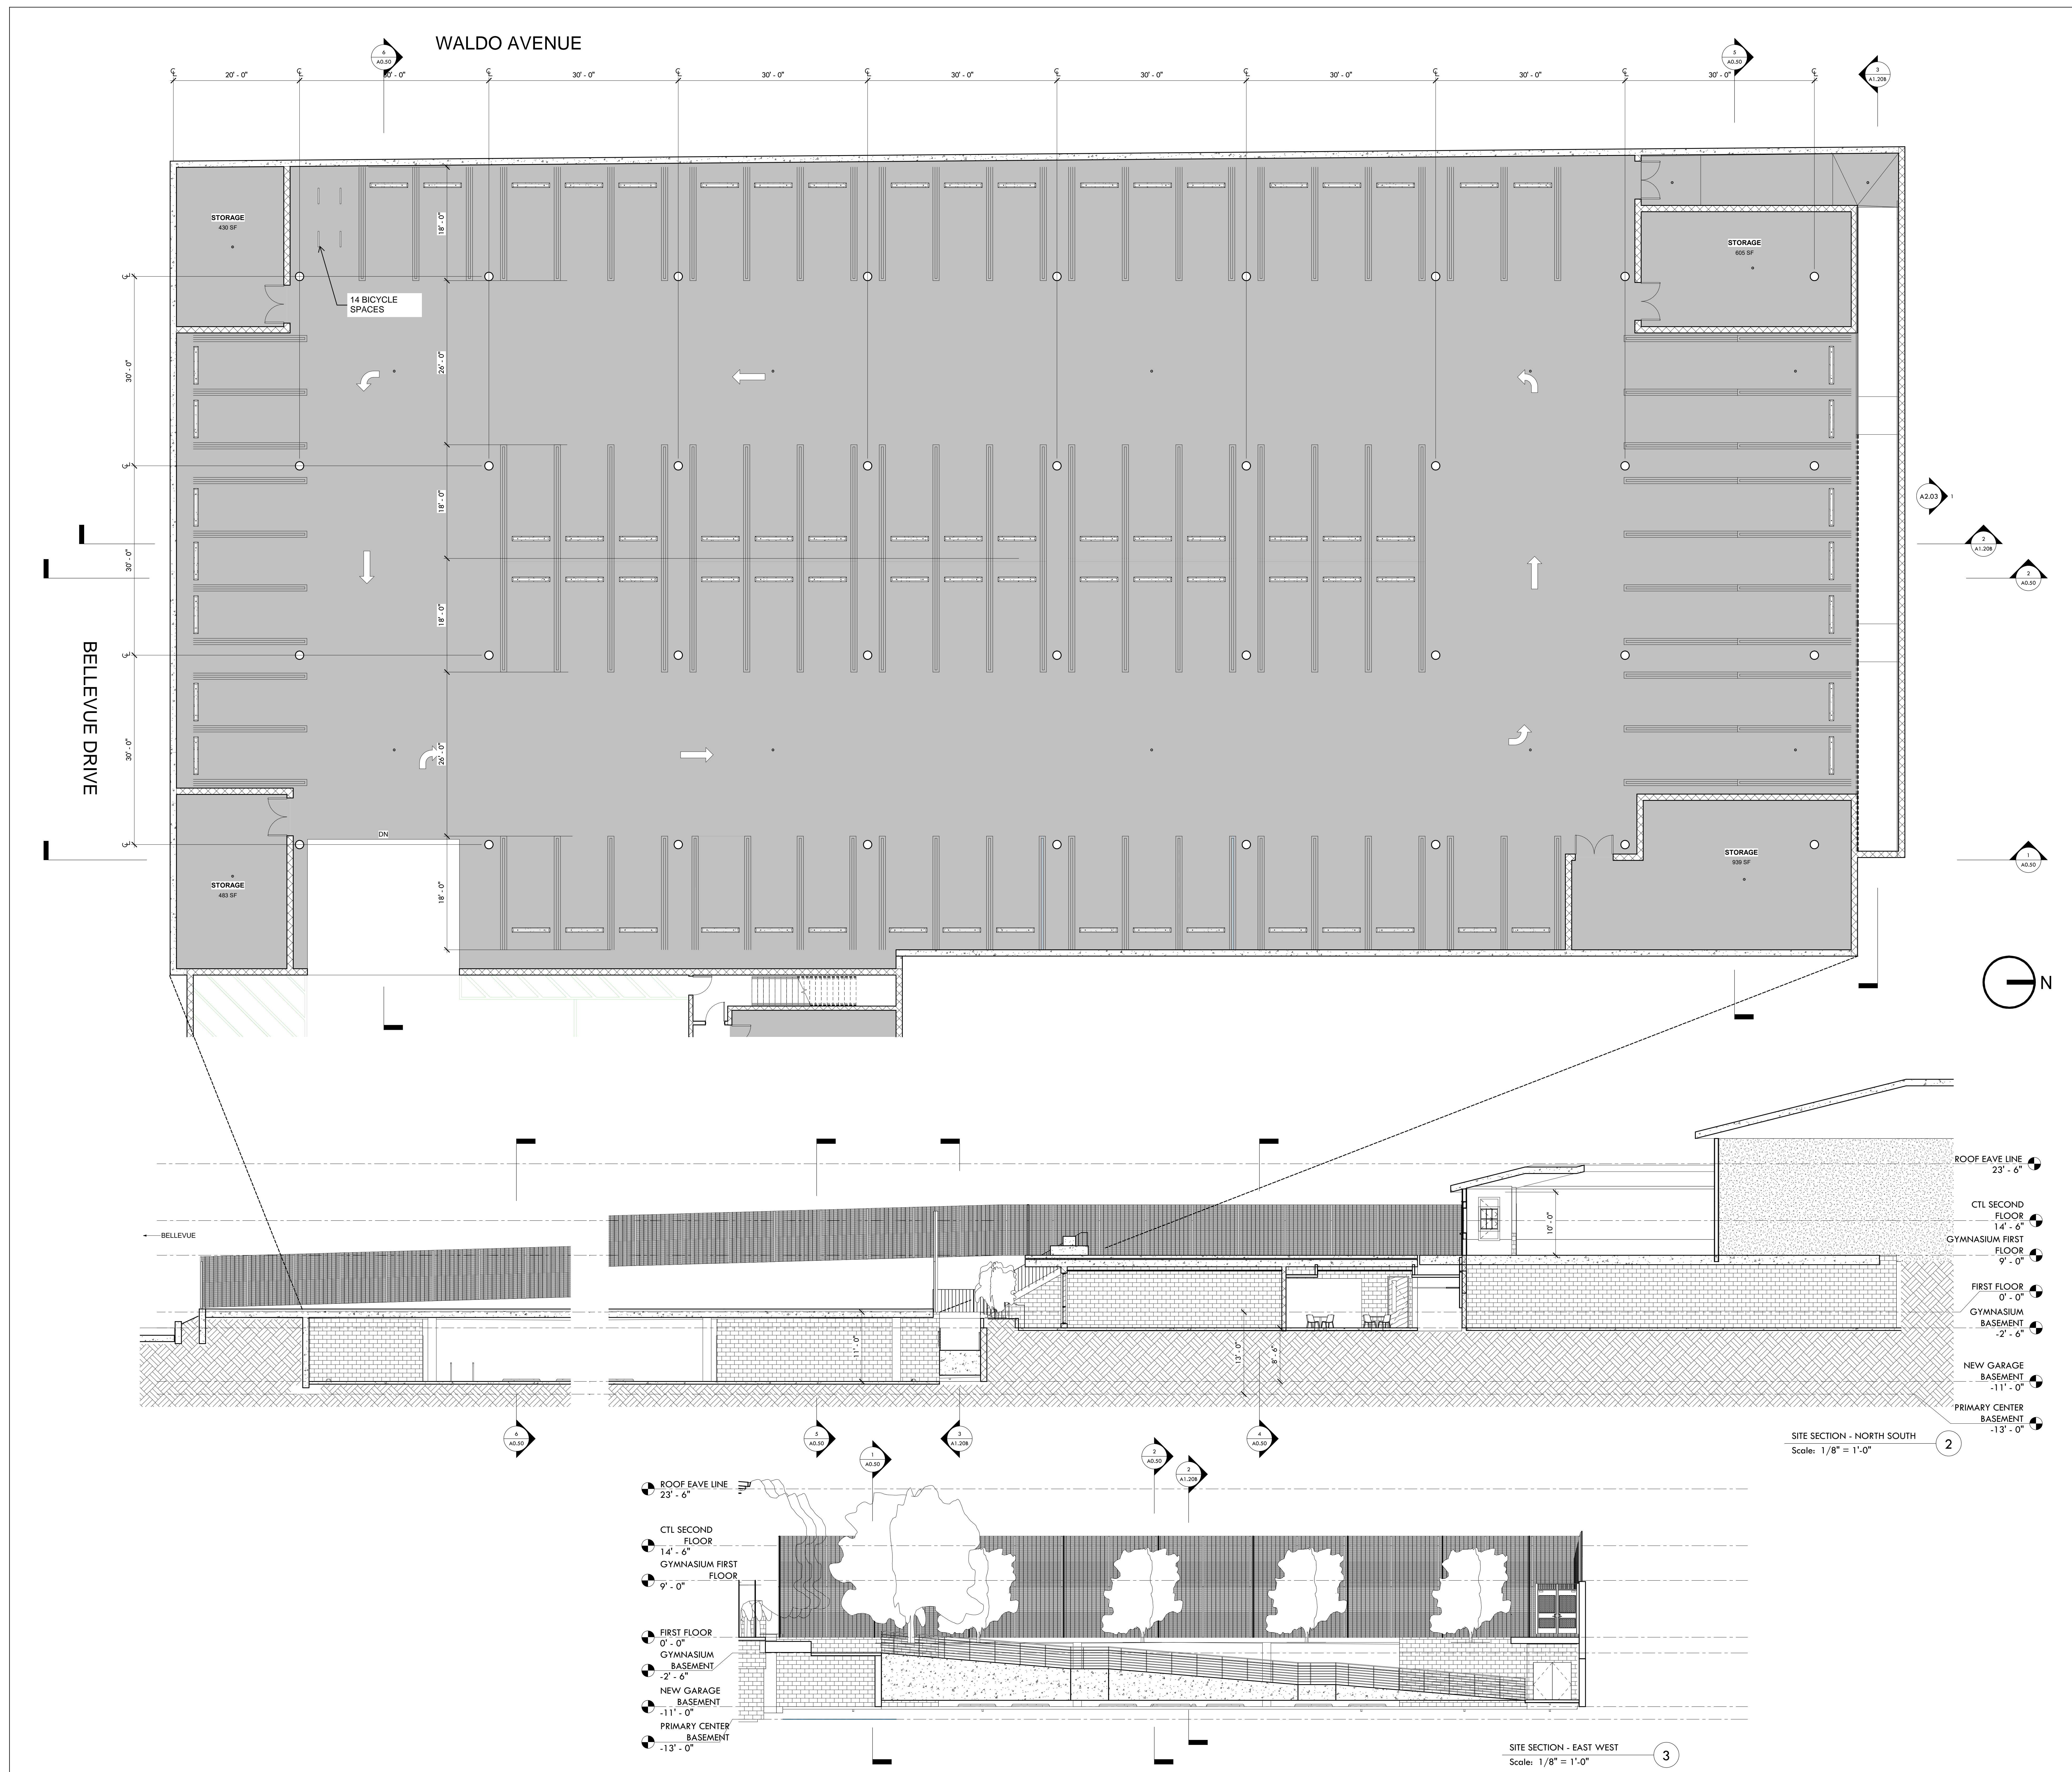

CENTER FOR TEACHING & LEARNING, GARAGE EXPANSION, & GYMNASIUM ANNEX

405 S. EUCLID AVE
PASADENA, CA 91101

MAYFIELD JUNIOR SCHOOL OF THE HOLY CHILD JESUS

BERLINER ARCHITECTS

5976 WASHINGTON BLVD
CULVER CITY, CA 90232
TEL. 310.838.2100
EMAIL. RICHARD@BERLINER-ARCHITECTS.COM

STRUCTURAL ENGINEER

KPFF
700 SOUTH FLOWER STREET, SUITE 2100
LOS ANGELES, CA 90017
TEL. 213.418.0201

MEP ENGINEER

DESIGN WEST ENGINEERING
412 EAST VANDERBILT WAY
SAN BERNARDINO, CA 92408
TEL. 909.890.3700

CIVIL ENGINEER

BRANDOW AND JOHNSTON
700 SOUTH FLOWER STREET, SUITE 1800
LOS ANGELES, CA 90017
TEL. 213.596.4504


LANDSCAPE ARCHITECT

MGC
617 WEST SEVENTH STREET, SUITE 304
LOS ANGELES, CA 90017
TEL. 213.694.3800

SUBMITTAL	DATE
DESIGN DEVELOPMENT	07/13/22

NO.	REVISION	DATE

NOT FOR CONSTRUCTION

 


CTL FIRST FLOOR PLAN


A0.52A

FLOOR PLAN NOTES

Note Number	Note Text
1	CURTAIN WALL, 1" I.G.U. LOW IRON, LOW-E COATING
2	FOLDING DOOR
3	SLIDING GLASS DOOR
4	COLUMN BASE, CMU WITH CAP
5	EXPOSED STRUCTURAL COLUMN, GLULAMINATED TIMBER, SEE STRUCTURAL
6	CAST CONCRETE STAIR LANDING
7	PAINTED METAL STAIR HANDRAIL AND GUARDRAIL
8	PAINTED METAL STAIR WITH CONCRETE TREADS
9	MILLWORK, PLASTIC LAMINATE, TABLE HEIGHT
10	SUN LOUVER, WOOD
11	INTERIOR GLASS PARTITION
12	TRELLIS, WOOD

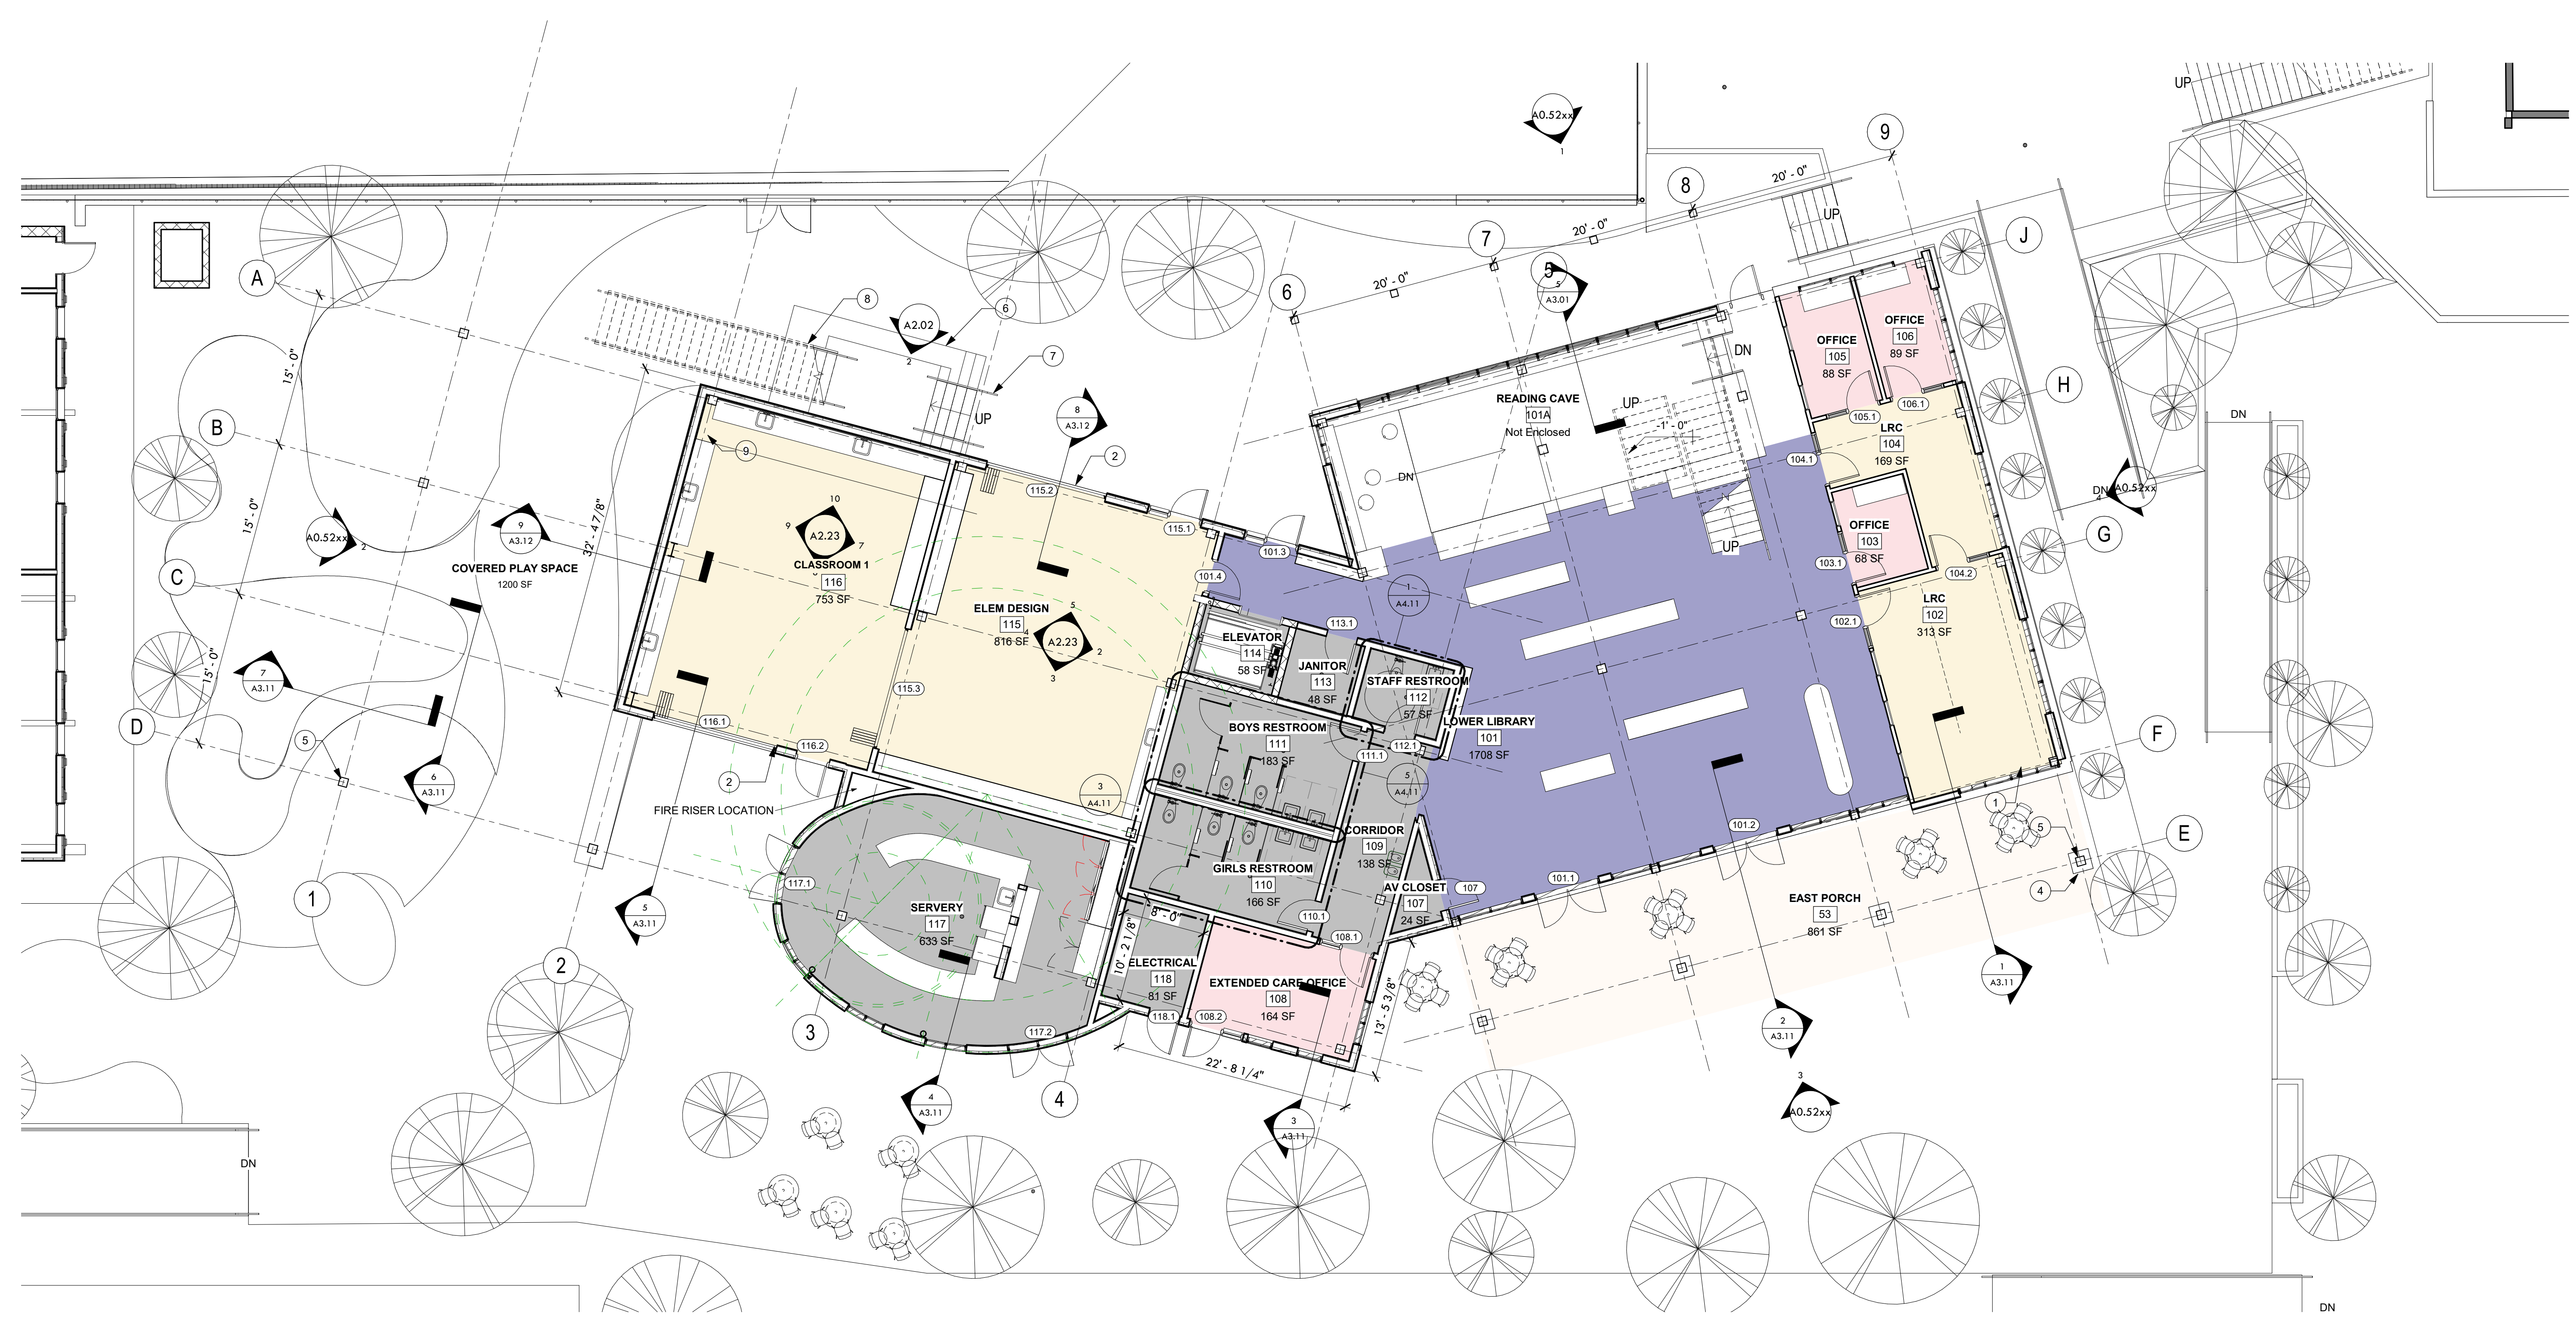

FIRST FLOOR PLAN
Scale: 1/8" = 1'-0"

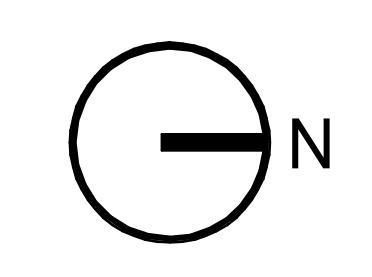

LIBRARY

405 S. EUCLID AVE
PASADENA, CA 91101

MAYFIELD JUNIOR SCHOOL

BERLINER ARCHITECTS

5976 WASHINGTON BLVD
CULVER CITY, CA 90232
TEL 310.838.2100
EMAIL richard@berliner-architects.com

STRUCTURAL ENGINEER

BRANDOW AND JOHNSTON
700 S. FLOWER STREET, SUITE 1800
LOS ANGELES, CA 90017
TEL 213.596.4504

MEP ENGINEER

INTEGRAL GROUP
15760 VENTURA BLVD, SUITE 1902
ENCINO, CA 91436
TEL 323.825.9955

CIVIL ENGINEER

BRANDOW AND JOHNSTON
700 S. FLOWER STREET, SUITE 1800
LOS ANGELES, CA 90017
TEL 213.596.4504

LANDSCAPE ARCHITECT

MIG
617 WEST 7TH STREET, SUITE 304
LOS ANGELES, CA 90017
TEL 213.694.3800

NOT FOR CONSTRUCTION

ISSUES


No.	Submittal	Date
	MASTER PLAN	04/30/21
	MASTER PLAN RESUBMITTAL	07/02/21
	MASTER PLAN RESUBMITTAL 2	09/22/21
	MASTER PLAN RESUBMITTAL 3	12/06/21
	PENDING ITEMS	12/20/21
	MASTER PLAN RESUBMITTAL 4	01/11/22

19-03.3.1

JOB NUMBER


ELEVATIONS

A3.01

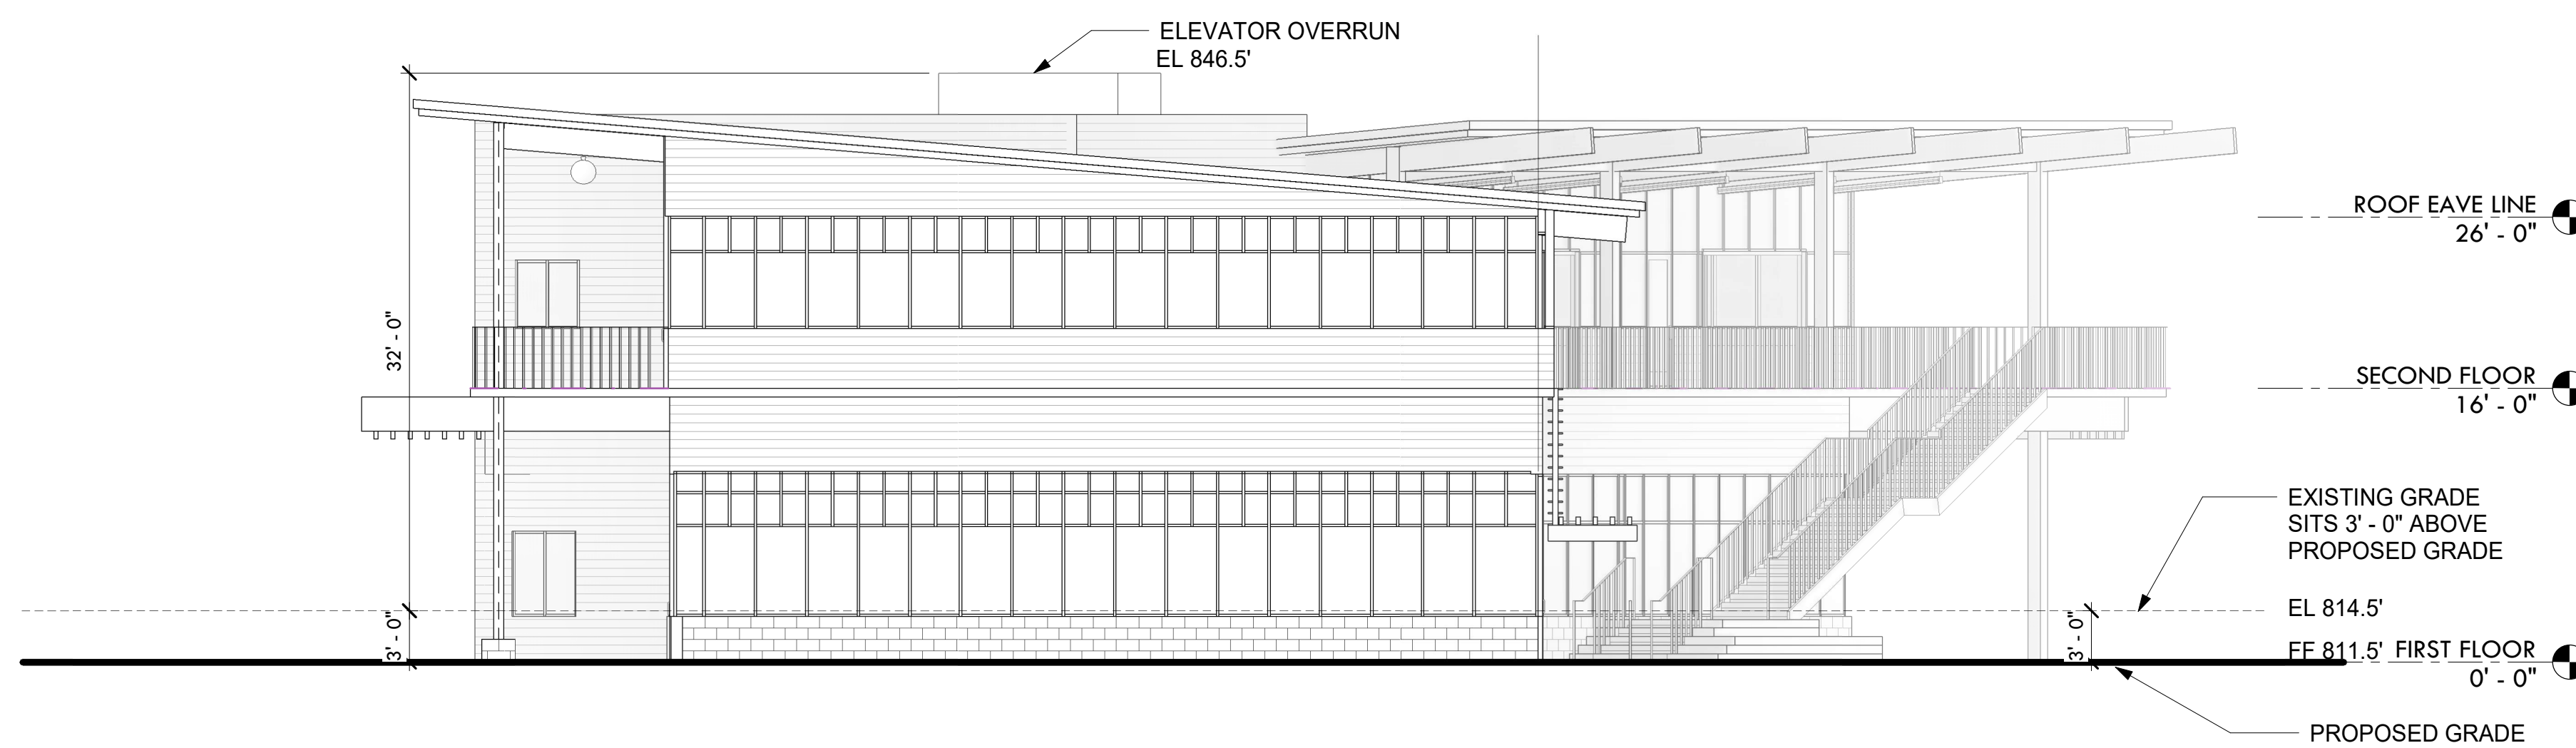


NORTH ELEVATION
Scale: 1/8" = 1'-0"

4

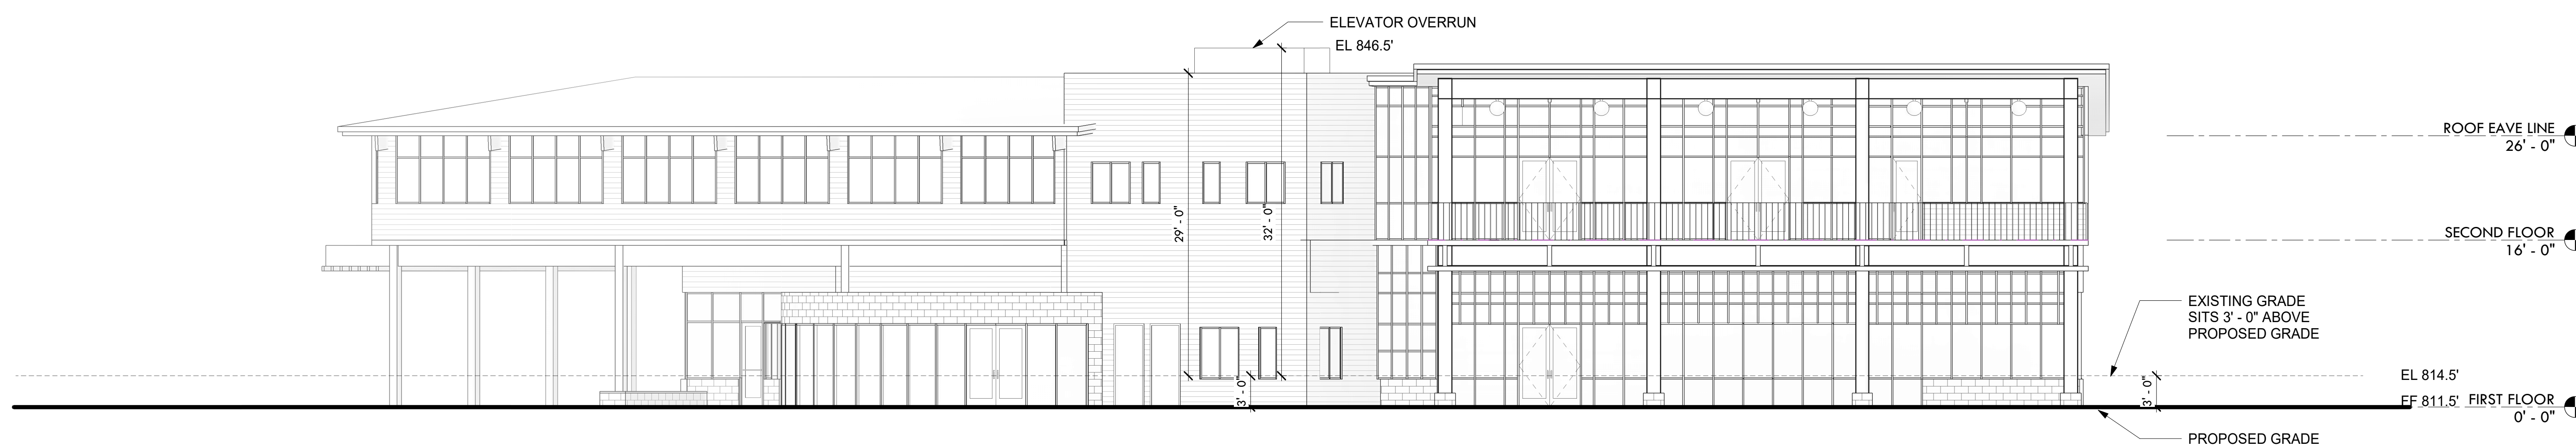


EAST ELEVATION
Scale: 1/8" = 1'-0"

3

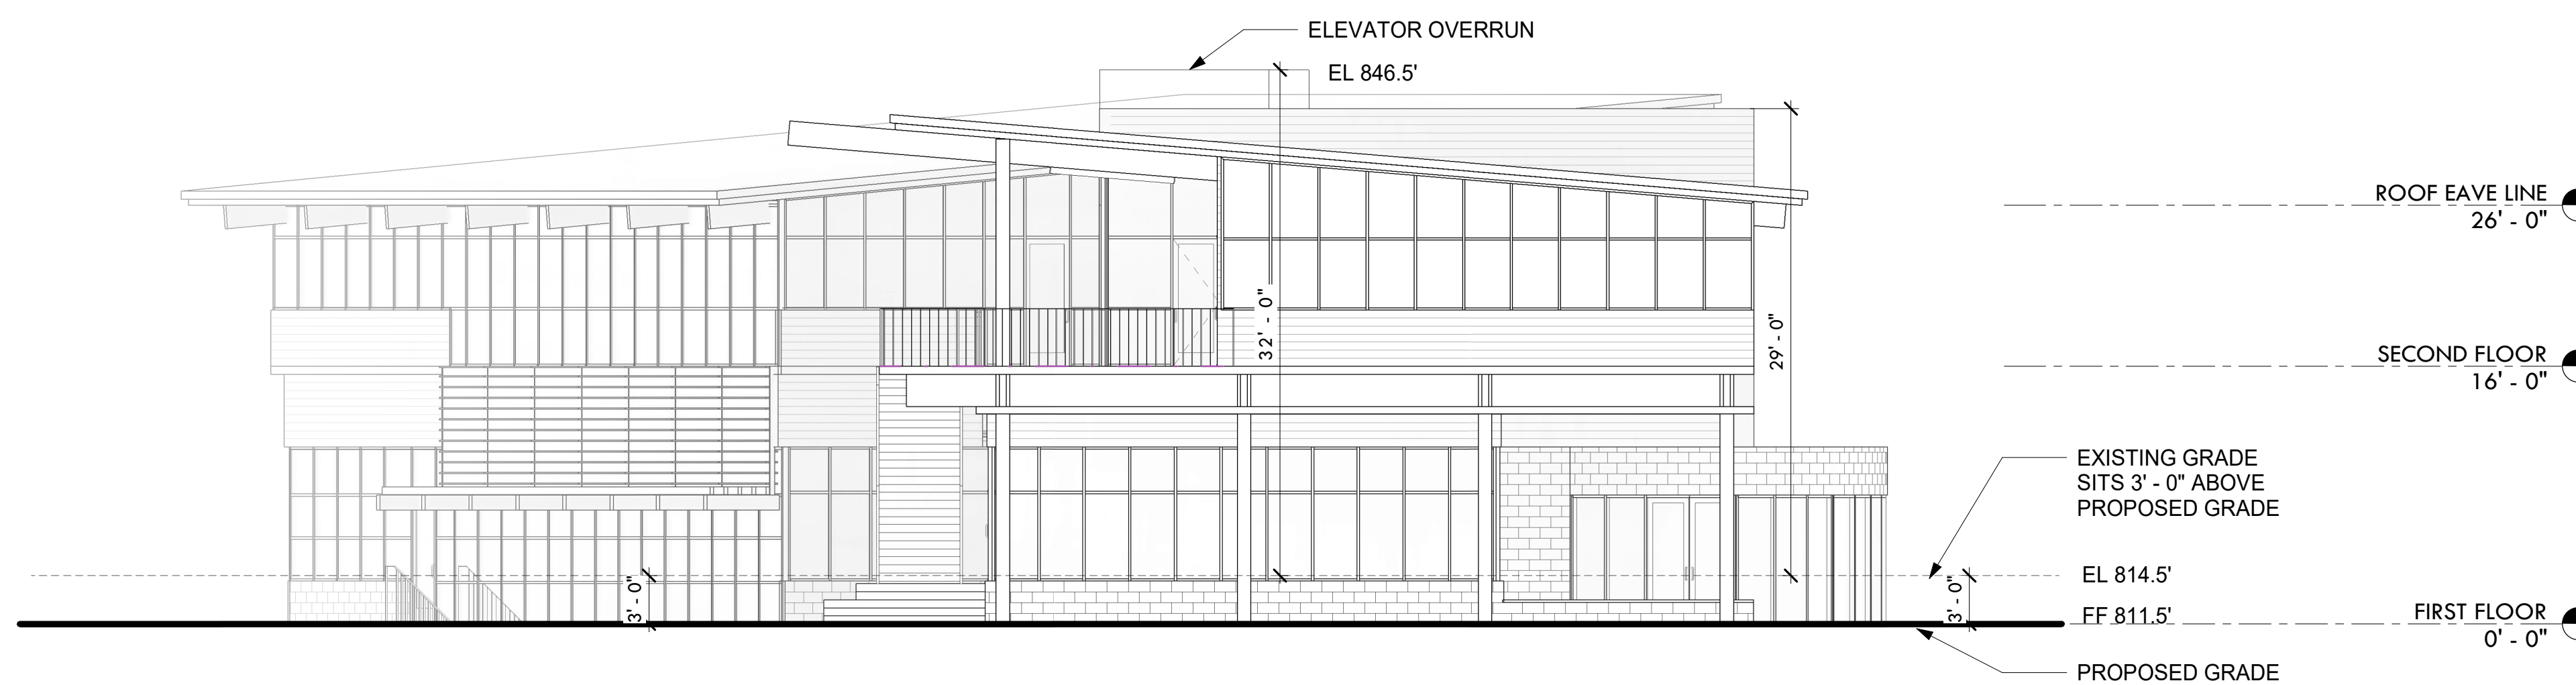

SOUTH ELEVATION
Scale: 1/8" = 1'-0"

2

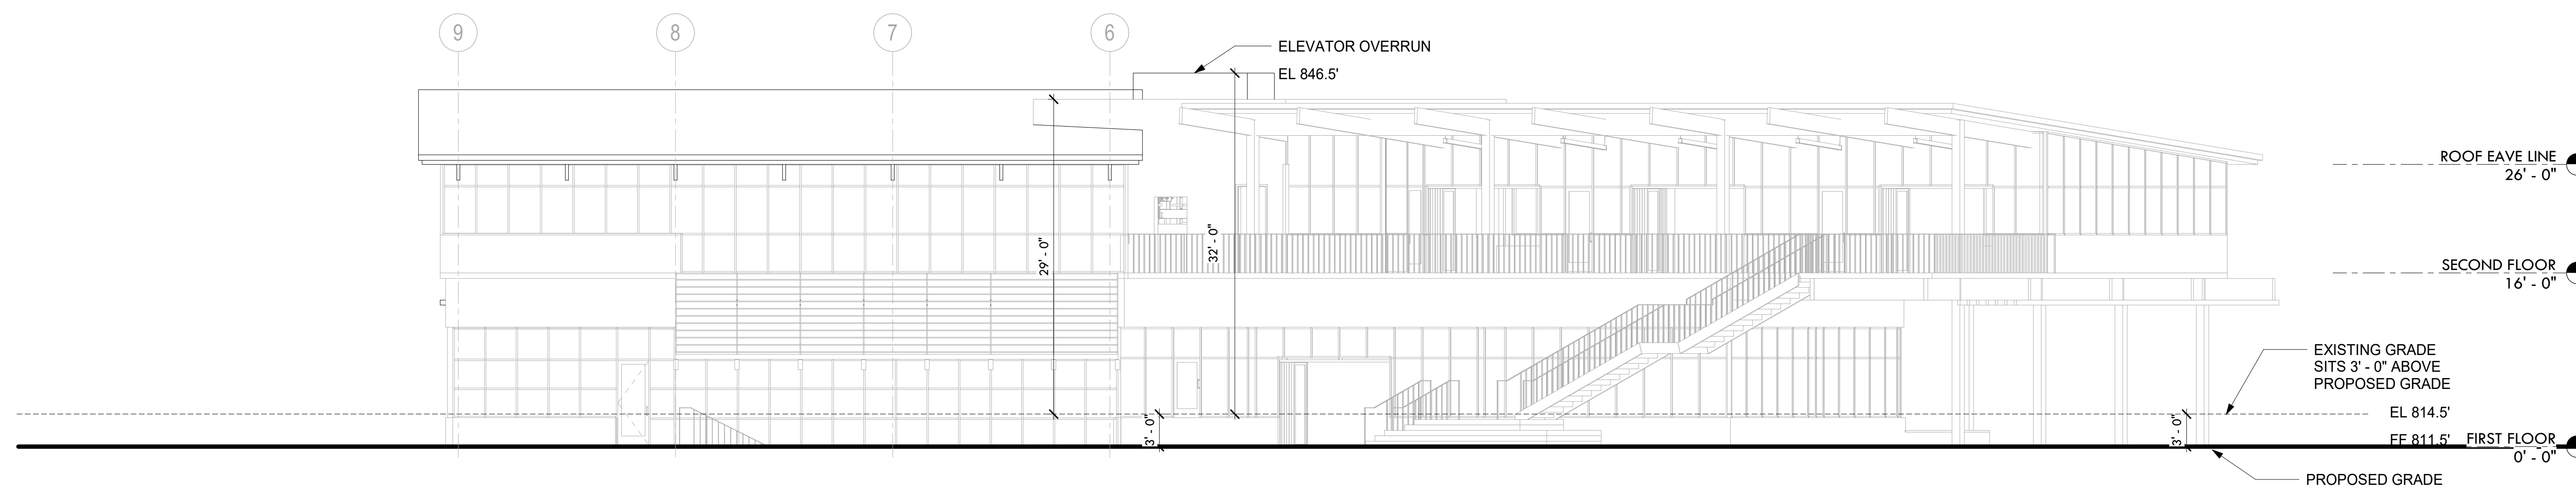

WEST ELEVATION "H"
Scale: 1/8" = 1'-0"

1

