


COMBINED SUMMARY VACATION OF A PORTION OF PARKWOOD BOULEVARD, 75 FEET WIDE,
AND CITY OF PASADENA EASEMENTS IN A PORTION OF LOT 30, AS SHOWN ON MAP OF
FAIR VIEW PLACE EXTENSION IN THE CITY OF PASADENA, COUNTY OF LOS ANGELES,
STATE OF CALIFORNIA, AS PER MAP RECORDED IN BOOK 8 PAGE 100 OF MAPS, IN THE
OFFICE OF THE COUNTY RECORDER OF SAID COUNTY

CURVE	DELTA	RADIUS	LENGTH
C1	89°58'53"	5.00'	7.85'
C2	64°19'15"	15.00'	16.84'

LINE	BEARING	DISTANCE
L1	N89°59'29"W	3.50'
L2	S00°01'38"W	18.00'
L3	N00°01'38"E	9.48'

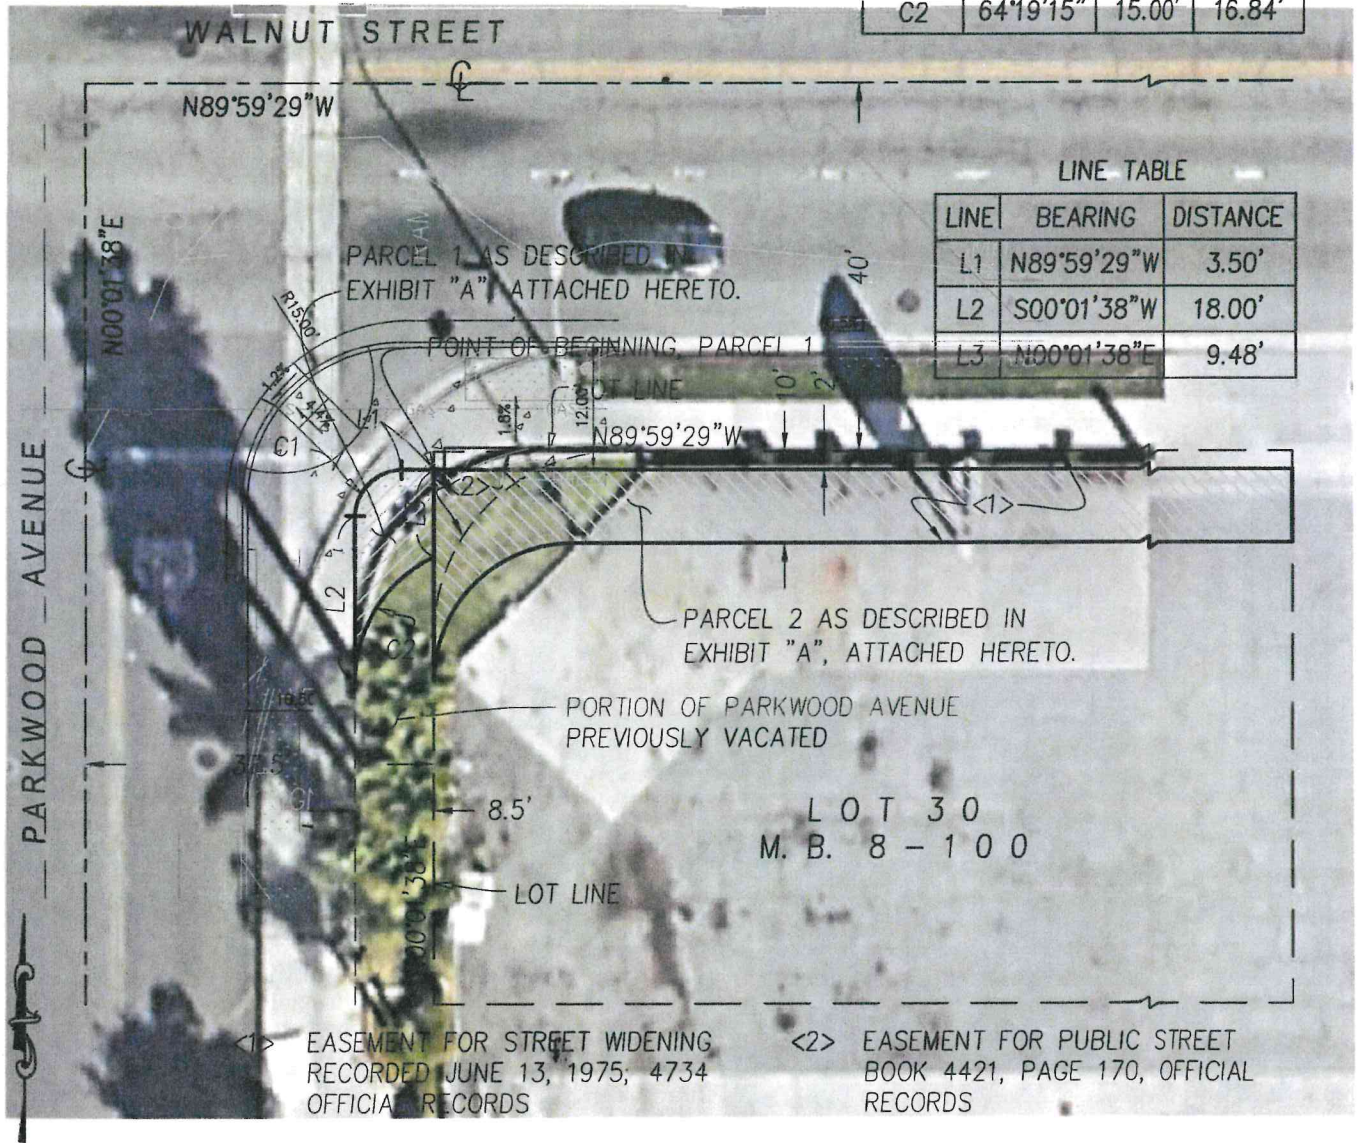

DRAWN BY: AJK (PRIV)	<div>COMBINED SUMMARY VACATION</div> <div>PORTION OF PARKWOOD AVENUE & CITY OF PASADENA EASEMENTS IN LOT 30</div> <div>WALNUT ST. & PARKWOOD AVE.</div>	SCALE: 1"=20'	DATE: 08/31/21
DESIGNED BY: AJK (PRIV)		<div>PLAN NUMBER:</div> <div>XX</div> <div>SHEET 1 OF 1</div>	
CHECKED BY: MPJ (PRIV)			
SUBMITTED BY HHP (PRIV)			
	<div>REVIEWED BY:</div> <div> <div></div> <div>CITY ENGINEER</div> </div> <div> <div></div> <div>DATE</div> </div>		