


# Attachment B - Development Site Plan

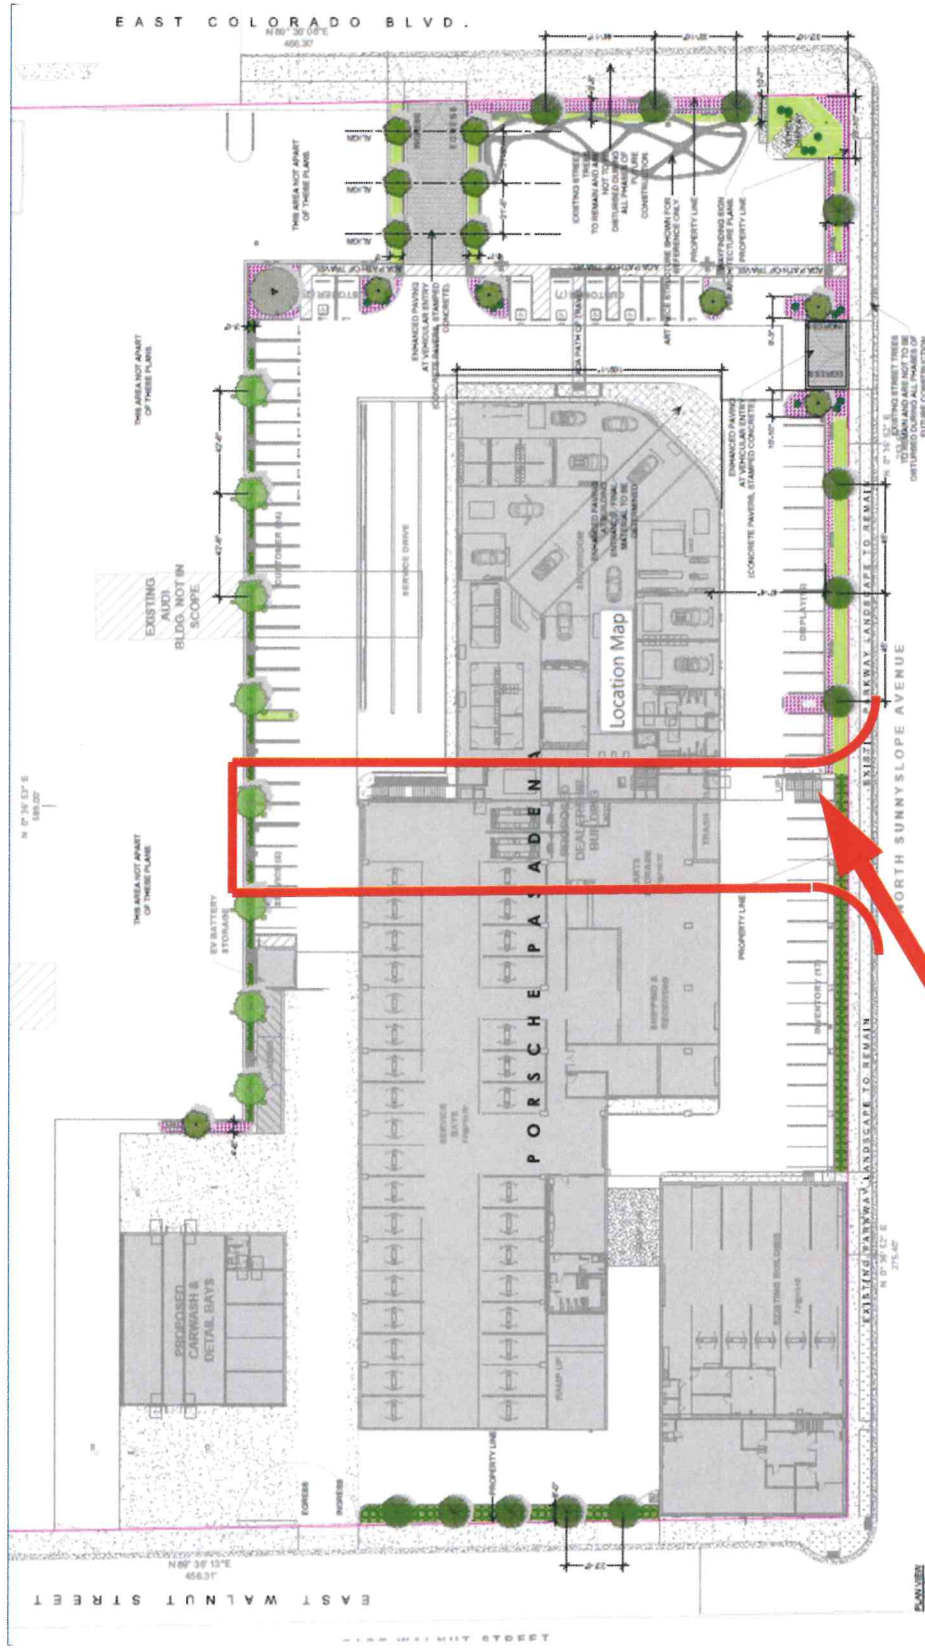

**Nina Street  
Street Vacation**